



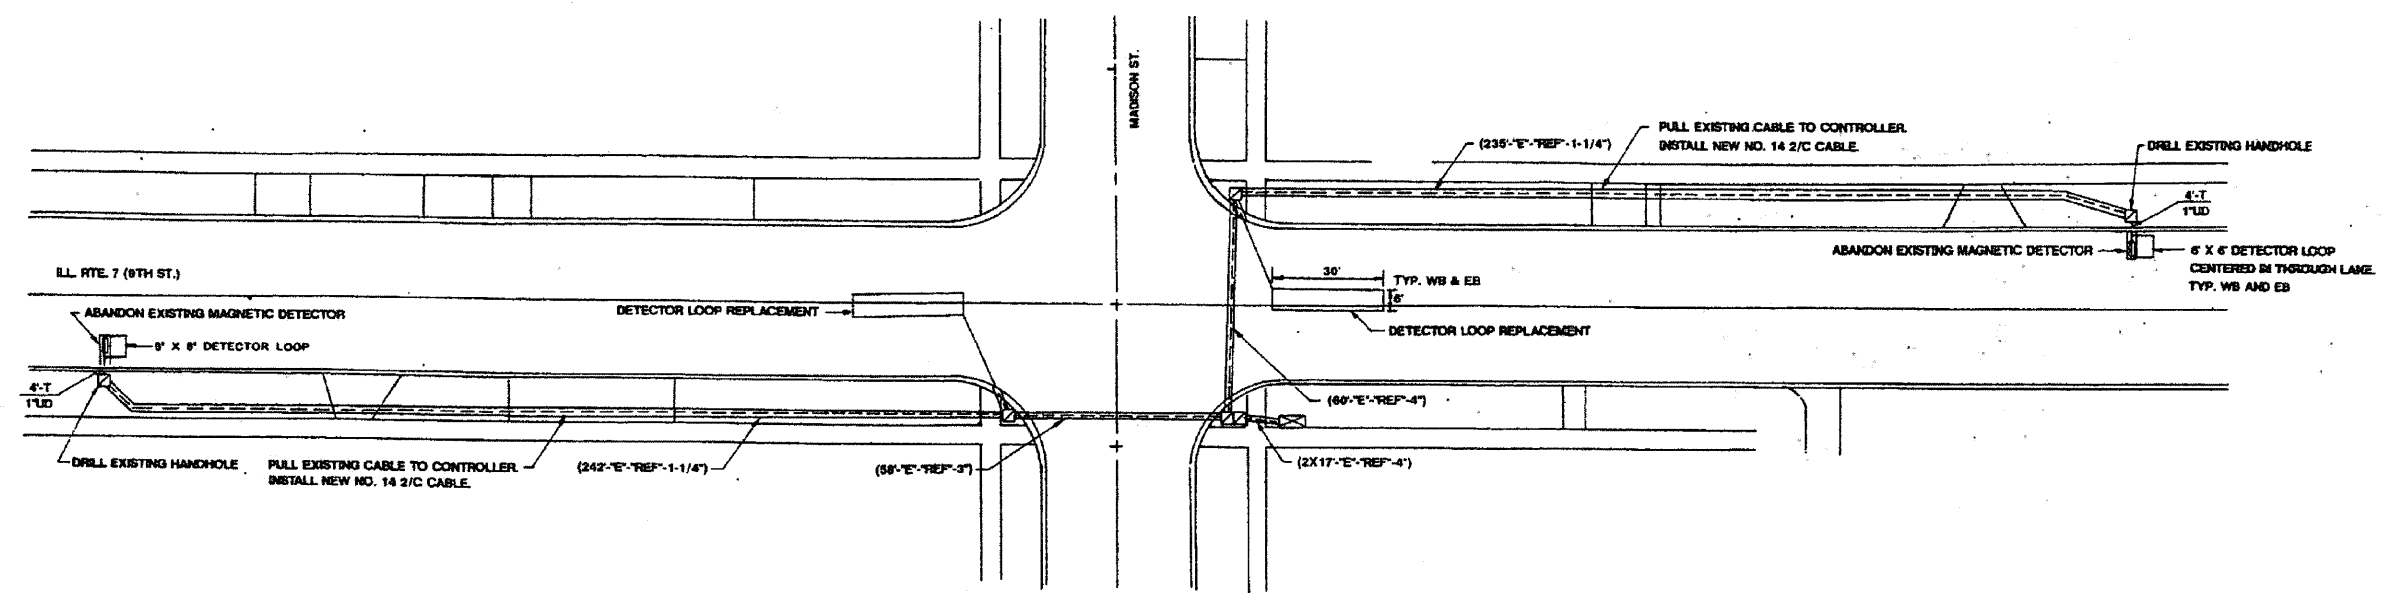

REPLACE ALL DETECTOR LOOPS AS SHOWN
(WITHIN PROJECT LIMITS)

CODE NO.	QUANTITY	UNIT	ITEM
86600600	238	FOOT	DETECTOR LOOP REPLACEMENT

FILE NAME: s:\proj\3568\3568_28\design\Signal\3568_28_Loop8.dgn

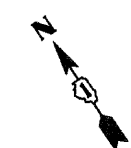

Ciorba Group, Inc.
CONSULTING ENGINEERS
5507 North Cumberland Avenue, Suite 402
Chicago, Illinois 60658
Tel. 773.775.4009 Fax 773.775.4014

USER NAME = wlarcaste	DESIGNED - AL	REVISED -
	DRAWN - AL	REVISED -
PLOT SCALE = 2.0000' / IN.	CHECKED - SNS	REVISED -
PLOT DATE = 12/3/2009	DATE = 12/11/09	REVISED -

**STATE OF ILLINOIS
DEPARTMENT OF TRANSPORTATION**

**IL 7/159TH STREET
IL 53 (INDEPENDENCE BLVD) TO I-355 (VETERANS MEMORIAL TOLLWAY)
DETECTOR LOOP REPLACEMENT PLAN**

SCALE: N.T.S.	SHEET NO.	OF SHEETS	STA.	TO STA.
---------------	-----------	-----------	------	---------

F.A.P. RTE.	SECTION	COUNTY	TOTAL SHEETS	SHEET NO.
351	(535 B-6R & 536) RS-4	WILL	35	20
CONTRACT NO. 60H62				
FED. ROAD DIST. NO. 1 ILLINOIS FED. AID PROJECT				