


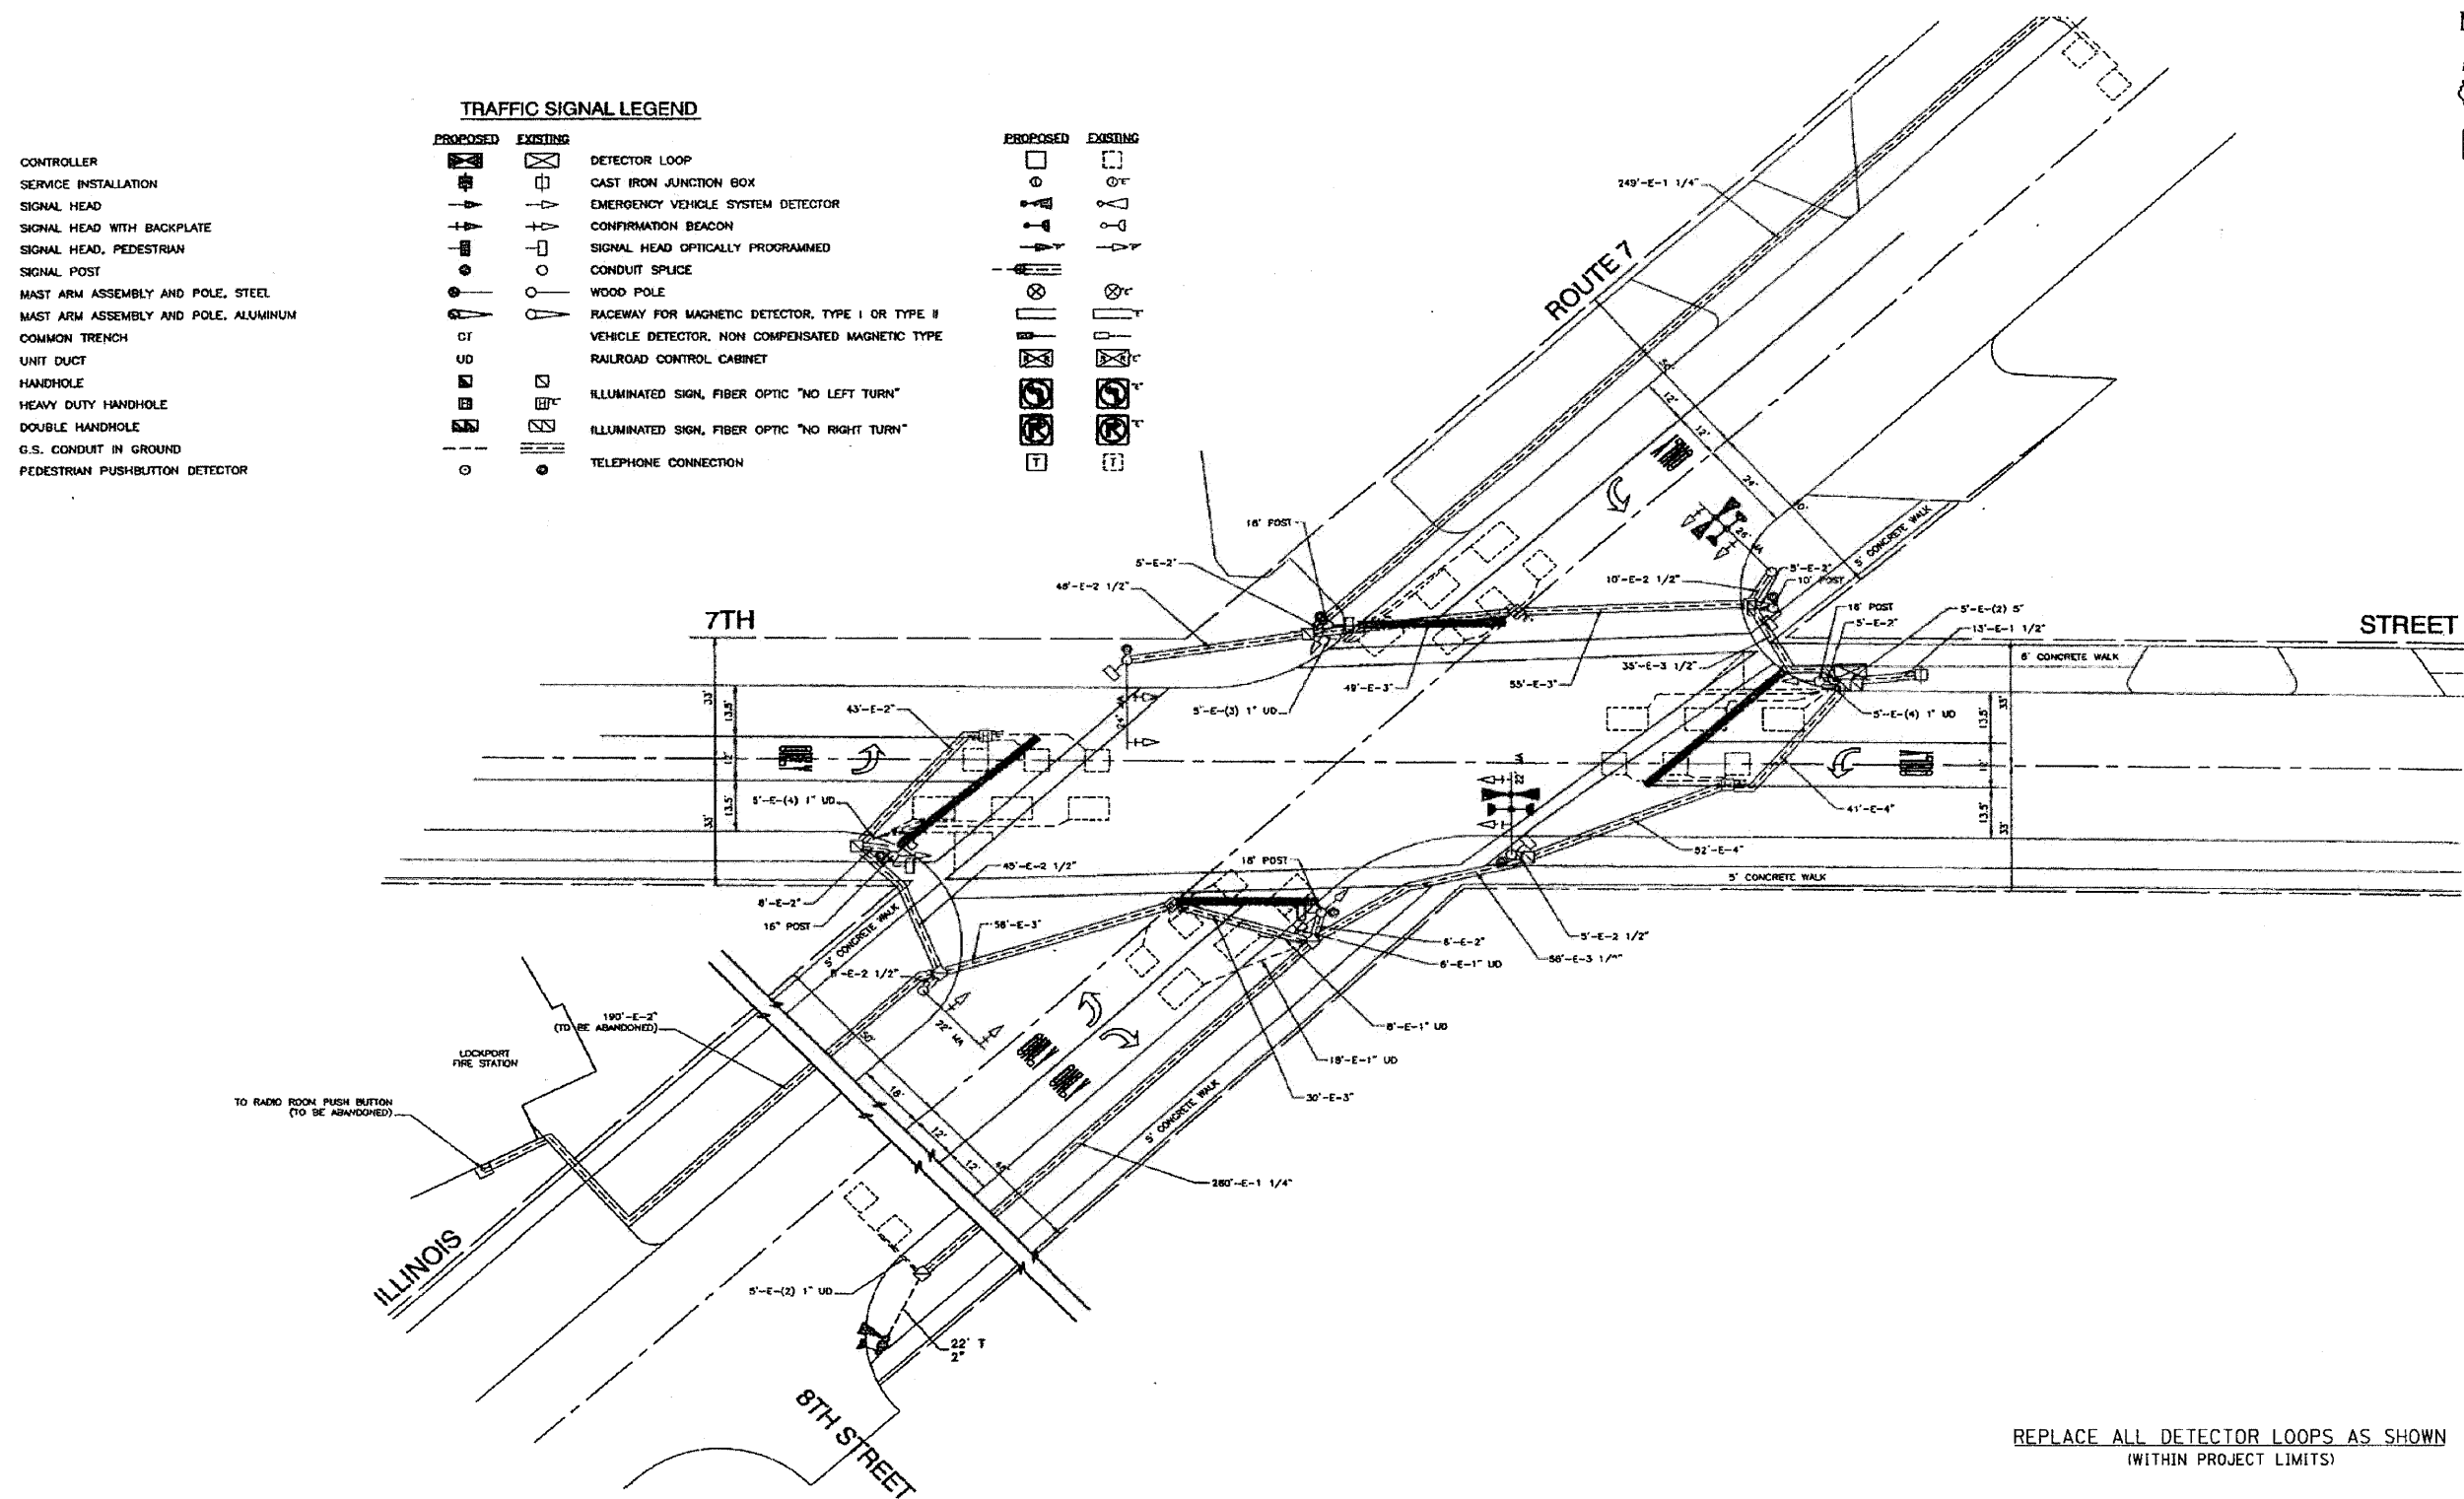

TRAFFIC SIGNAL LEGEND			
	PROPOSED	EXISTING	
CONTROLLER			DETECTOR LOOP
SERVICE INSTALLATION			CAST IRON JUNCTION BOX
SIGNAL HEAD			EMERGENCY VEHICLE SYSTEM DETECTOR
SIGNAL HEAD WITH BACKPLATE			CONFIRMATION BEACON
SIGNAL HEAD, PEDESTRIAN			SIGNAL HEAD OPTICALLY PROGRAMMED
SIGNAL POST			CONDUIT SPLICE
MAST ARM ASSEMBLY AND POLE, STEEL			WOOD POLE
MAST ARM ASSEMBLY AND POLE, ALUMINUM			RACEWAY FOR MAGNETIC DETECTOR, TYPE I OR TYPE II
COMMON TRENCH	OT		VEHICLE DETECTOR, NON COMPENSATED MAGNETIC TYPE
UNIT DUCT	UD		RAILROAD CONTROL CABINET
HANDHOLE			ILLUMINATED SIGN, FIBER OPTIC "NO LEFT TURN"
HEAVY DUTY HANDHOLE			ILLUMINATED SIGN, FIBER OPTIC "NO RIGHT TURN"
DOUBLE HANDHOLE			
G.S. CONDUIT IN GROUND			TELEPHONE CONNECTION
PEDESTRIAN PUSHBUTTON DETECTOR			

REPLACE ALL DETECTOR LOOPS AS SHOWN
(WITHIN PROJECT LIMITS)

<u>CODE NO.</u>	<u>QUANTITY</u>	<u>UNIT</u>	<u>ITEM</u>
86600600	1,192	FOOT	DETECTOR LOOP REPLACEMENT