


FINAL SURVEY
 CHECKED
 PLOTTED
 TEMPLATE
 AREAS
 CHECKED

ORIGINAL SURVEY
 CHECKED
 PLOTTED
 TEMPLATE
 AREAS
 CHECKED

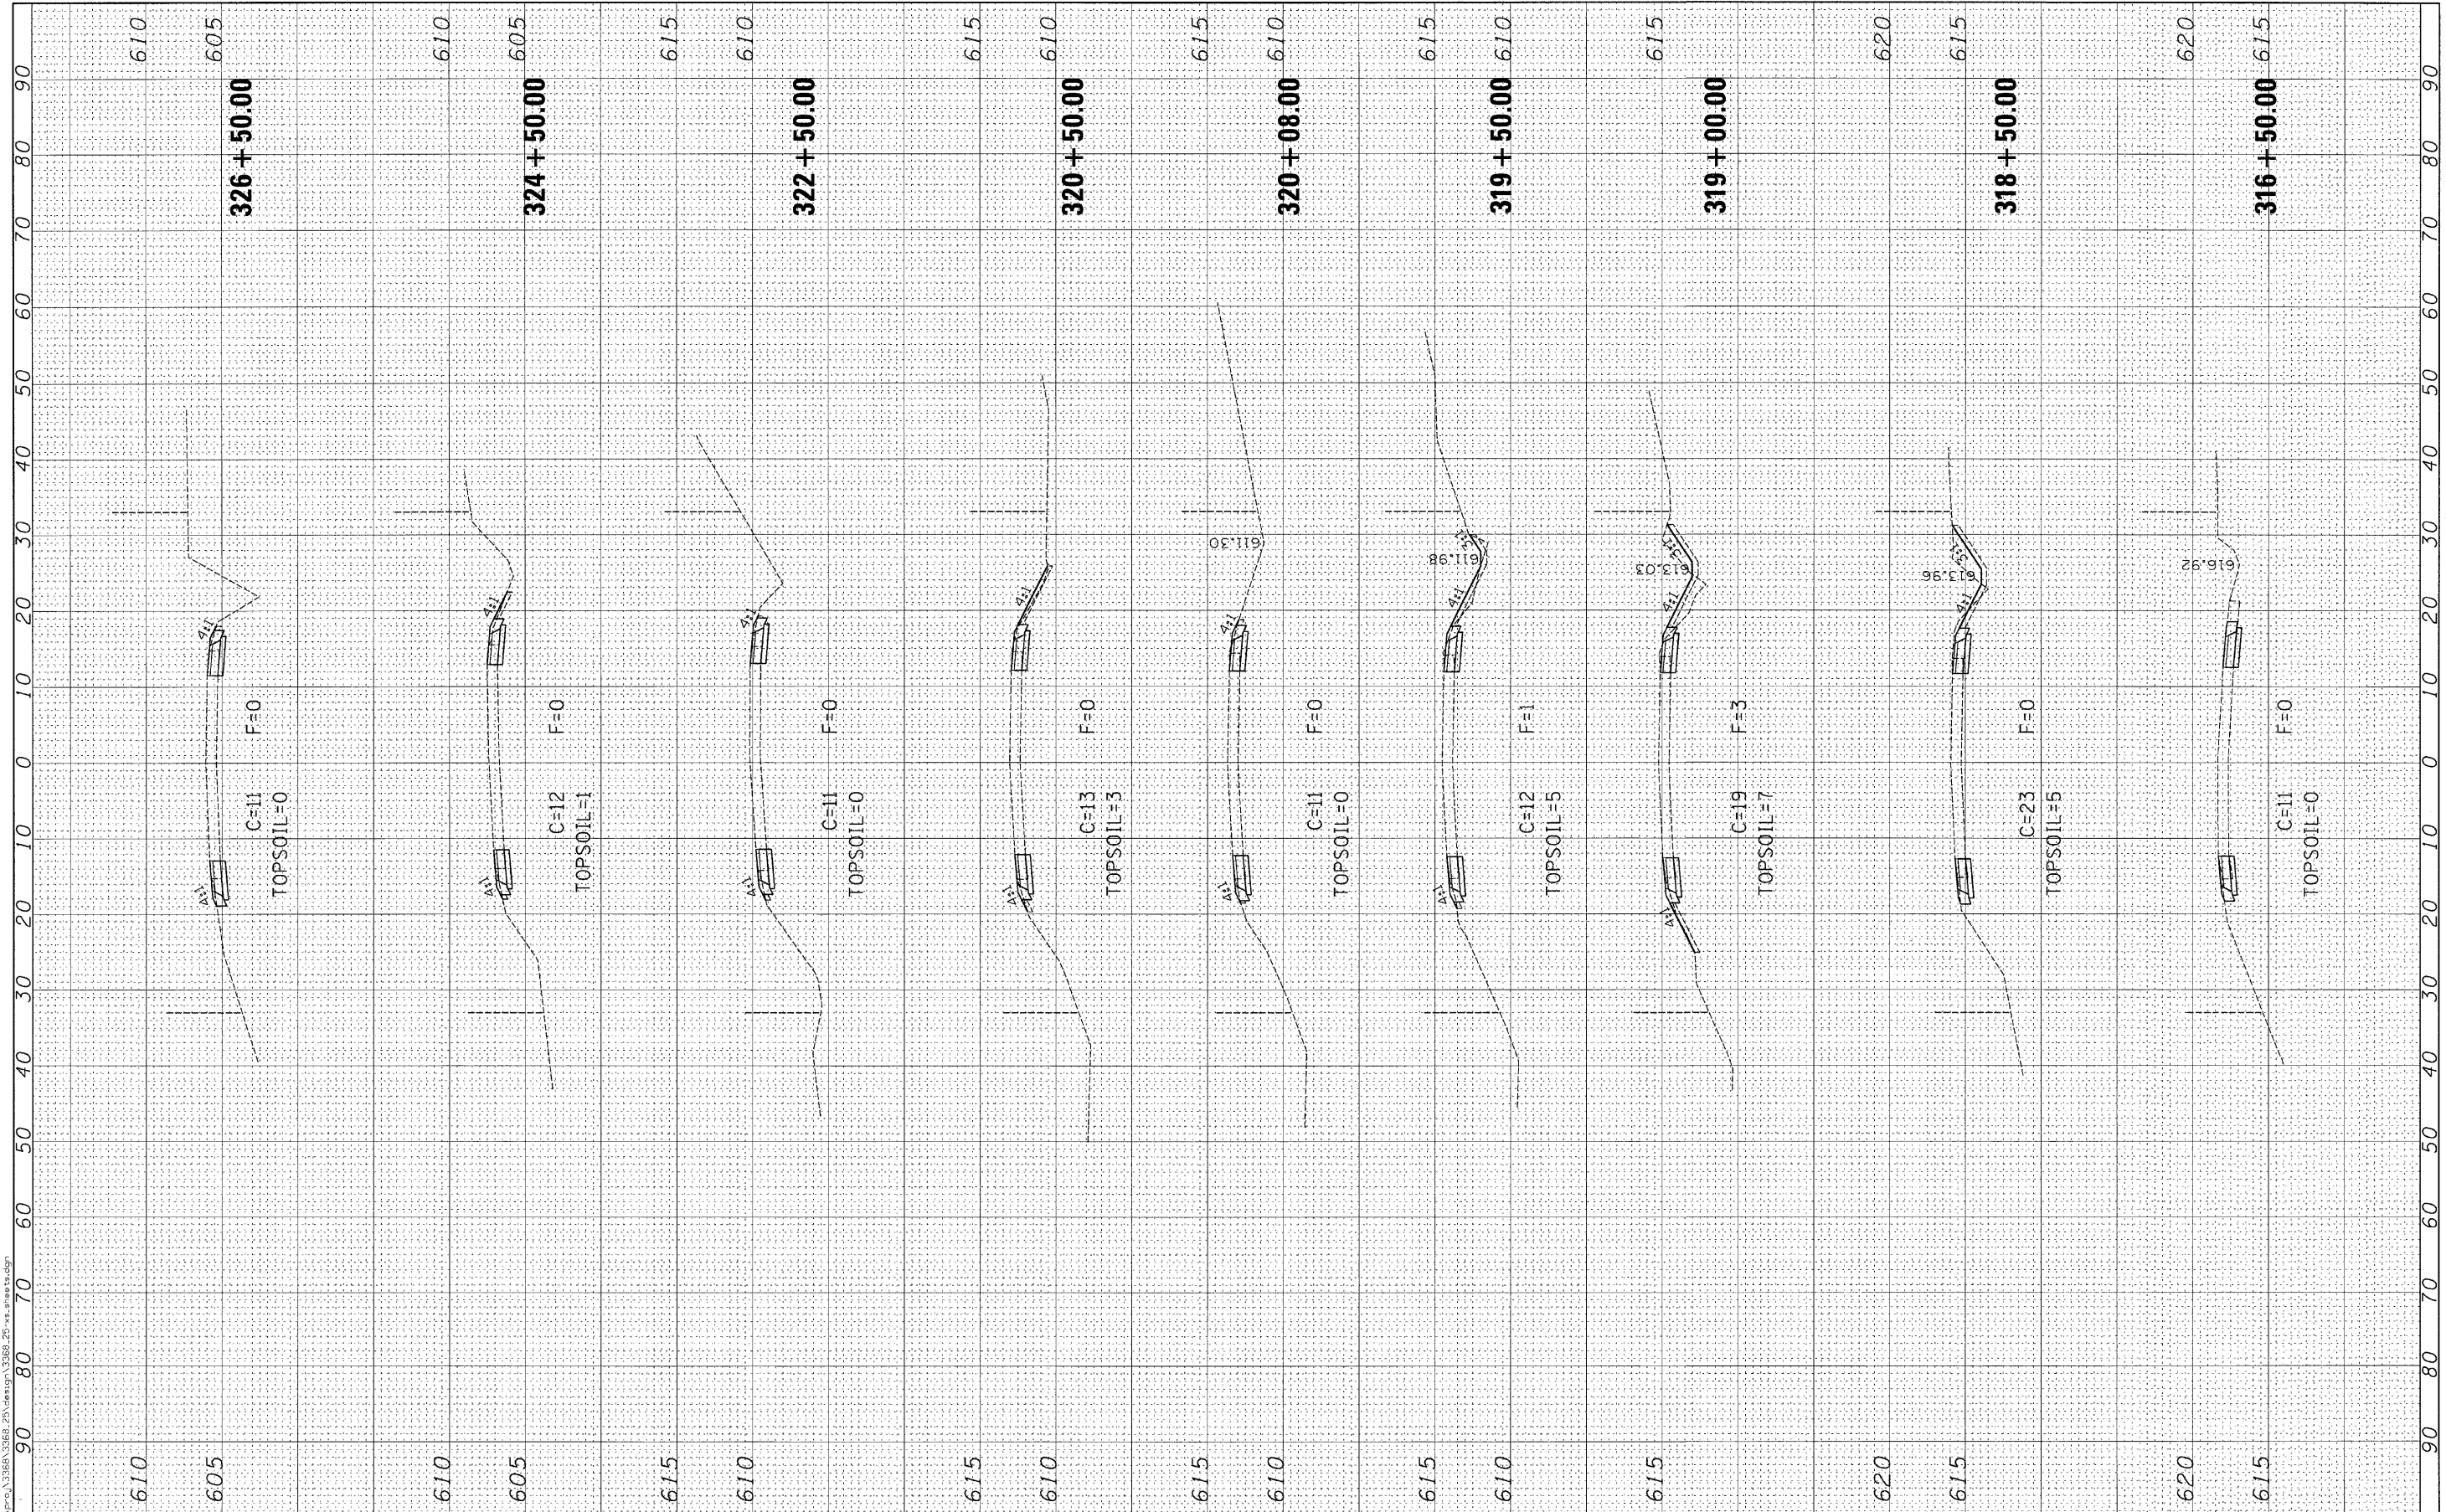

FILE NAME: s:\p\2013\3565\3565_251.dwg
 USER NAME: agutowski
 DESIGNED -
 DRAWN -
 CHECKED -
 DATE - 12/16/2009

DESIGNED -
 DRAWN -
 CHECKED -
 DATE - 12/16/2009

DESIGNED -
 DRAWN -
 CHECKED -
 DATE - 12/16/2009

STATE OF ILLINOIS
 DEPARTMENT OF TRANSPORTATION

IL 171
 IL 83 TO 104TH ST
 CROSS SECTIONS

SCALE: SHEET NO. OF SHEETS STA. 316+50.00 TO STA. 326+50.00

| F.A.P. RTE. | SECTION | COUNTY | TOTAL SHEETS | SHEET NO. |
|---|------------|--------|--------------|-----------|
| 3565 | 2009-066 I | COOK | 42 | 27 |
| CONTRACT NO. 60H72 | | | | |
| FED. ROAD DIST. NO. 1 ILLINOIS FED. AID PROJECT | | | | |