


FINAL SURVEY  
 SURVEYED FROM  
 NOTE BOOK  
 TEMPLATE  
 AREAS CHECKED  
 NO.

ORIGINAL SURVEY  
 SURVEYED FROM  
 NOTE BOOK  
 TEMPLATE  
 AREAS CHECKED  
 NO.

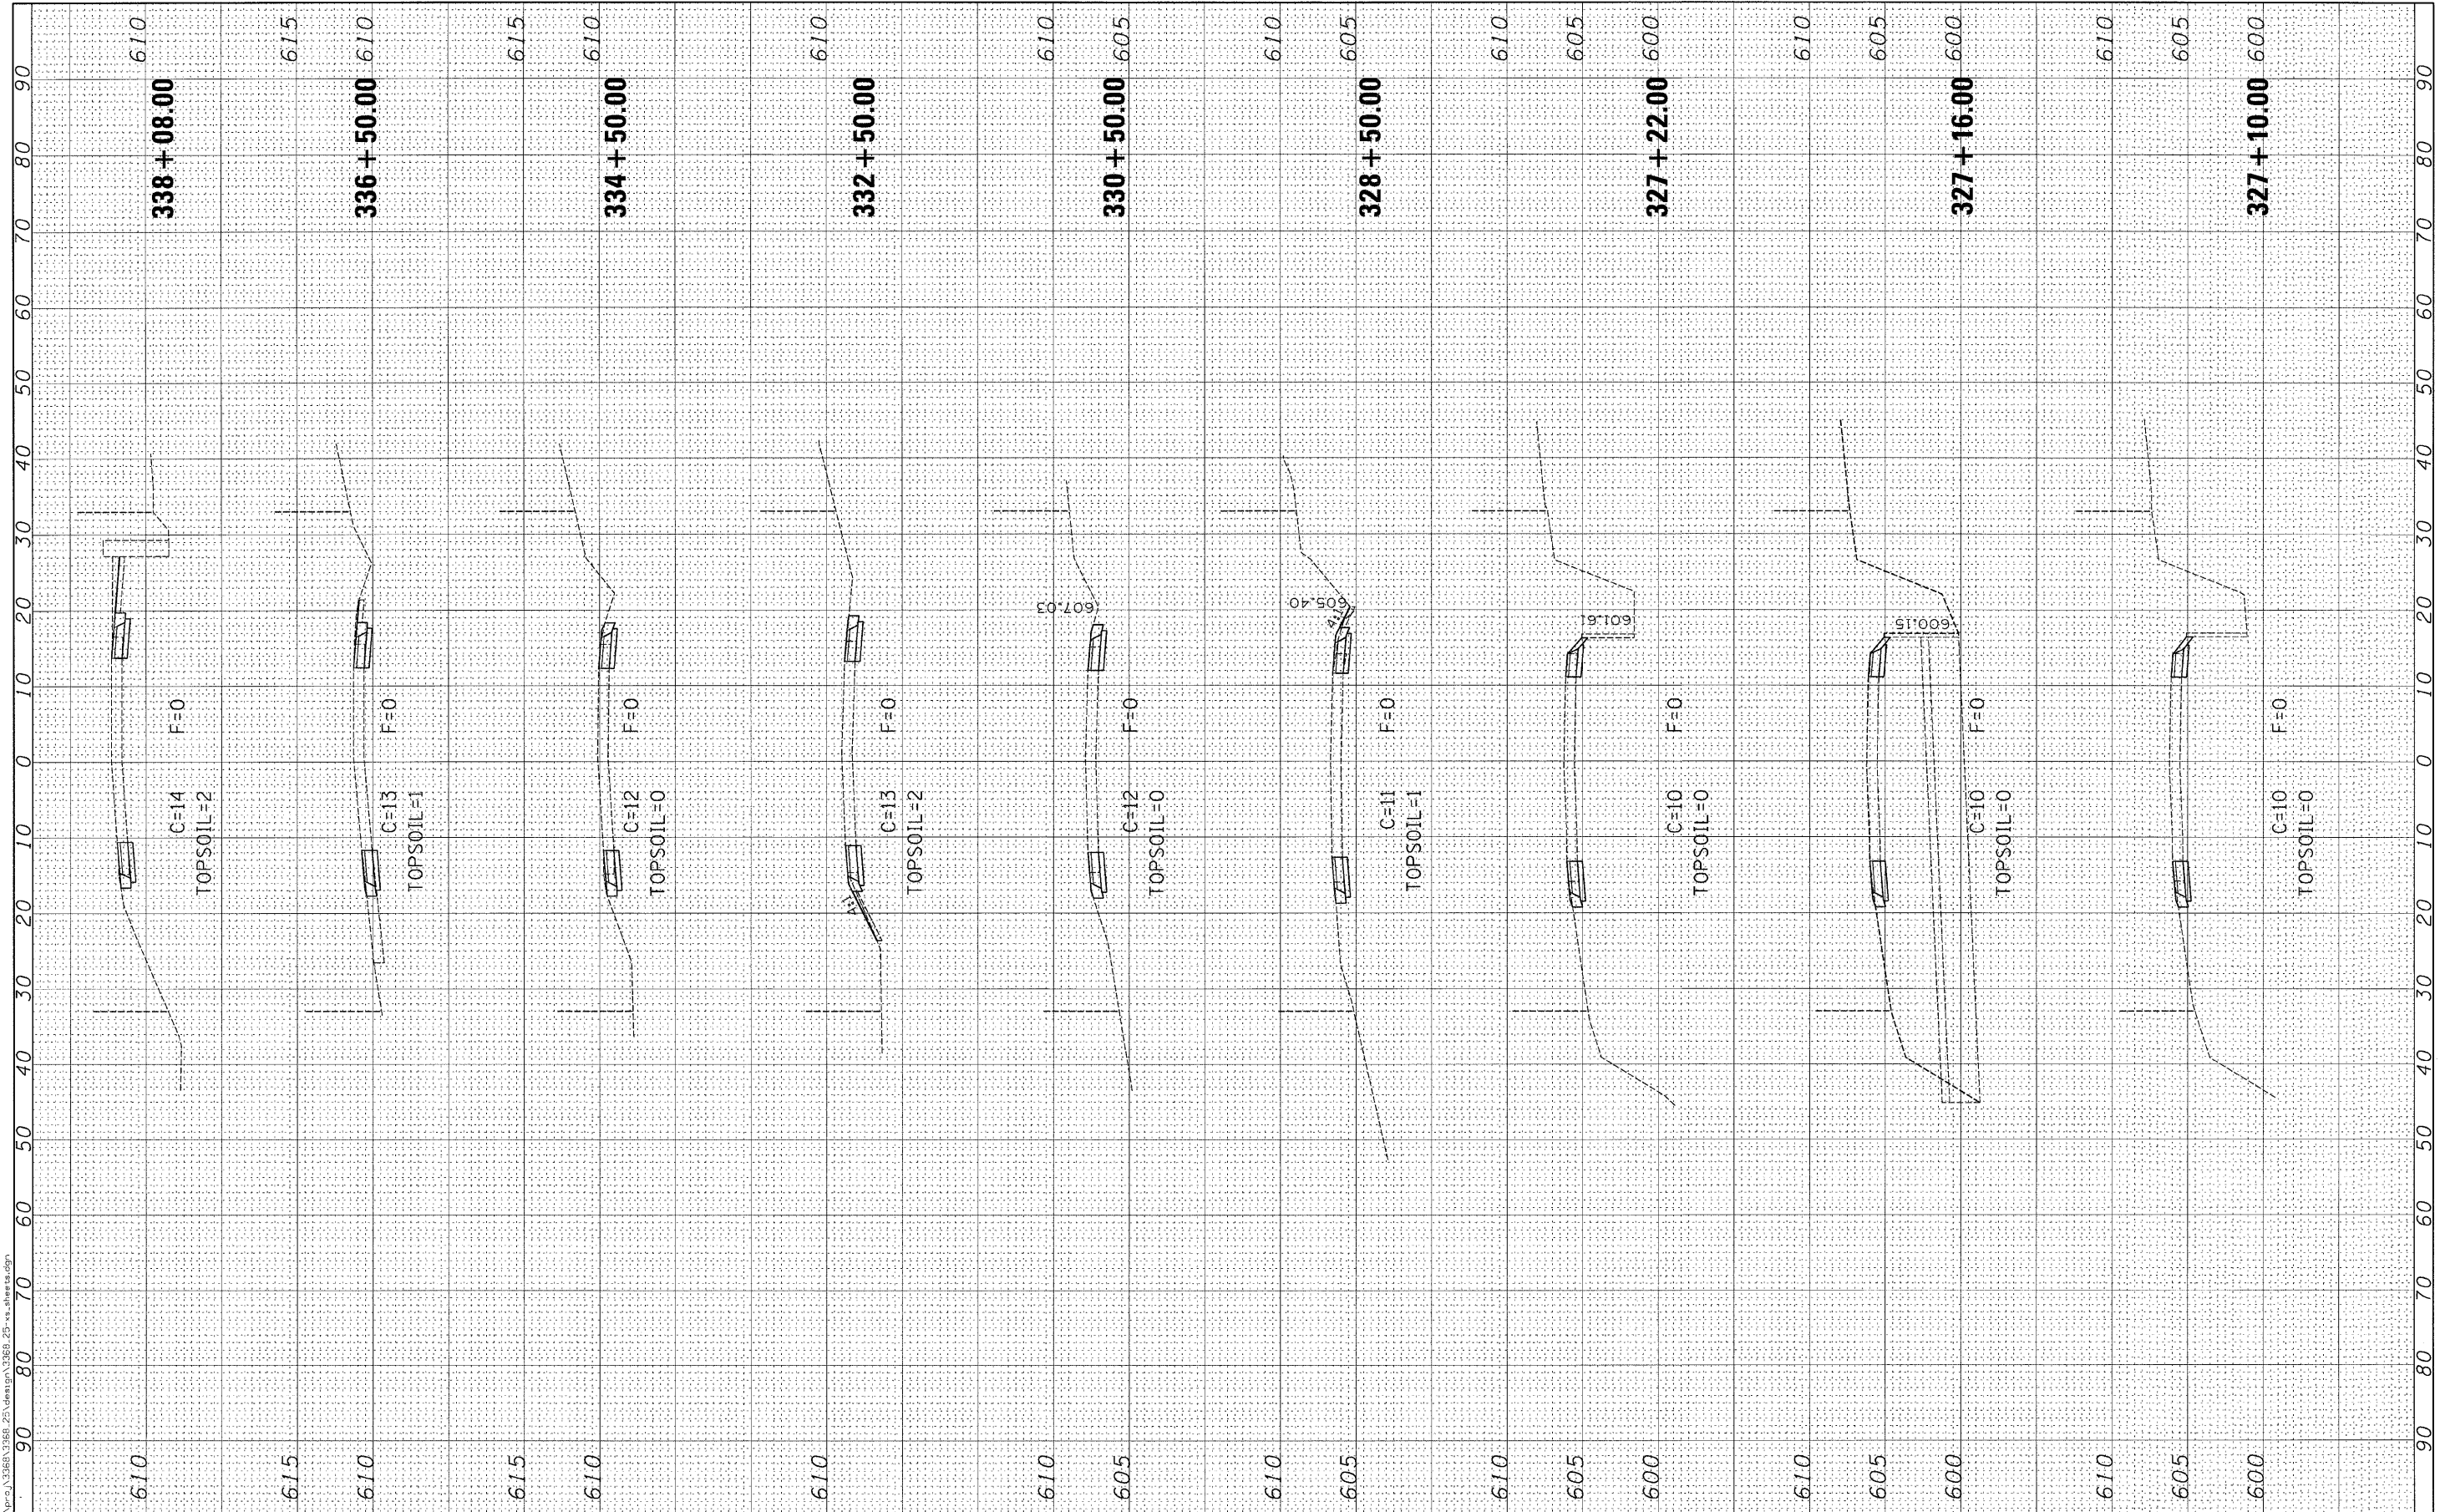

FILE NAME: c:\p\proj\313661\0266\_251.dwg  
 USER: ogutowski

**Ciorba Group, Inc.**  
 CONSULTING ENGINEERS  
 5507 North Cumberland Avenue, Suite 402  
 Chicago, Illinois 60658  
 Tel. 773.775.4009 Fax 773.775.4014

DESIGNED -	REVISIED -
DRAWN -	REVISIED -
CHECKED -	REVISIED -
DATE - 12/16/2009	REVISIED -

**STATE OF ILLINOIS  
 DEPARTMENT OF TRANSPORTATION**

**IL 171  
 IL 83 TO 104TH ST  
 CROSS SECTIONS**

SCALE: SHEET NO. OF SHEETS STA. 327+10.00 TO STA. 338+08.00

F.A.P. RTE.	SECTION	COUNTY	TOTAL SHEETS	SHEET NO.
3565	2009-066 I	COOK	42	28
CONTRACT NO. 60H72				
FED. ROAD DIST. NO. 1 ILLINOIS FED. AID PROJECT				