


FINAL SURVEY	REVISIONS	DATE
NO.	NO.	
NOTE BOOK	PROTECT	
AREAS	TEMPLATE	
CHECKED	AREAS	
	CHECKED	

ORIGINAL SURVEY	REVISIONS	DATE
NO.	NO.	
NOTE BOOK	PROTECT	
AREAS	TEMPLATE	
CHECKED	AREAS	
	CHECKED	

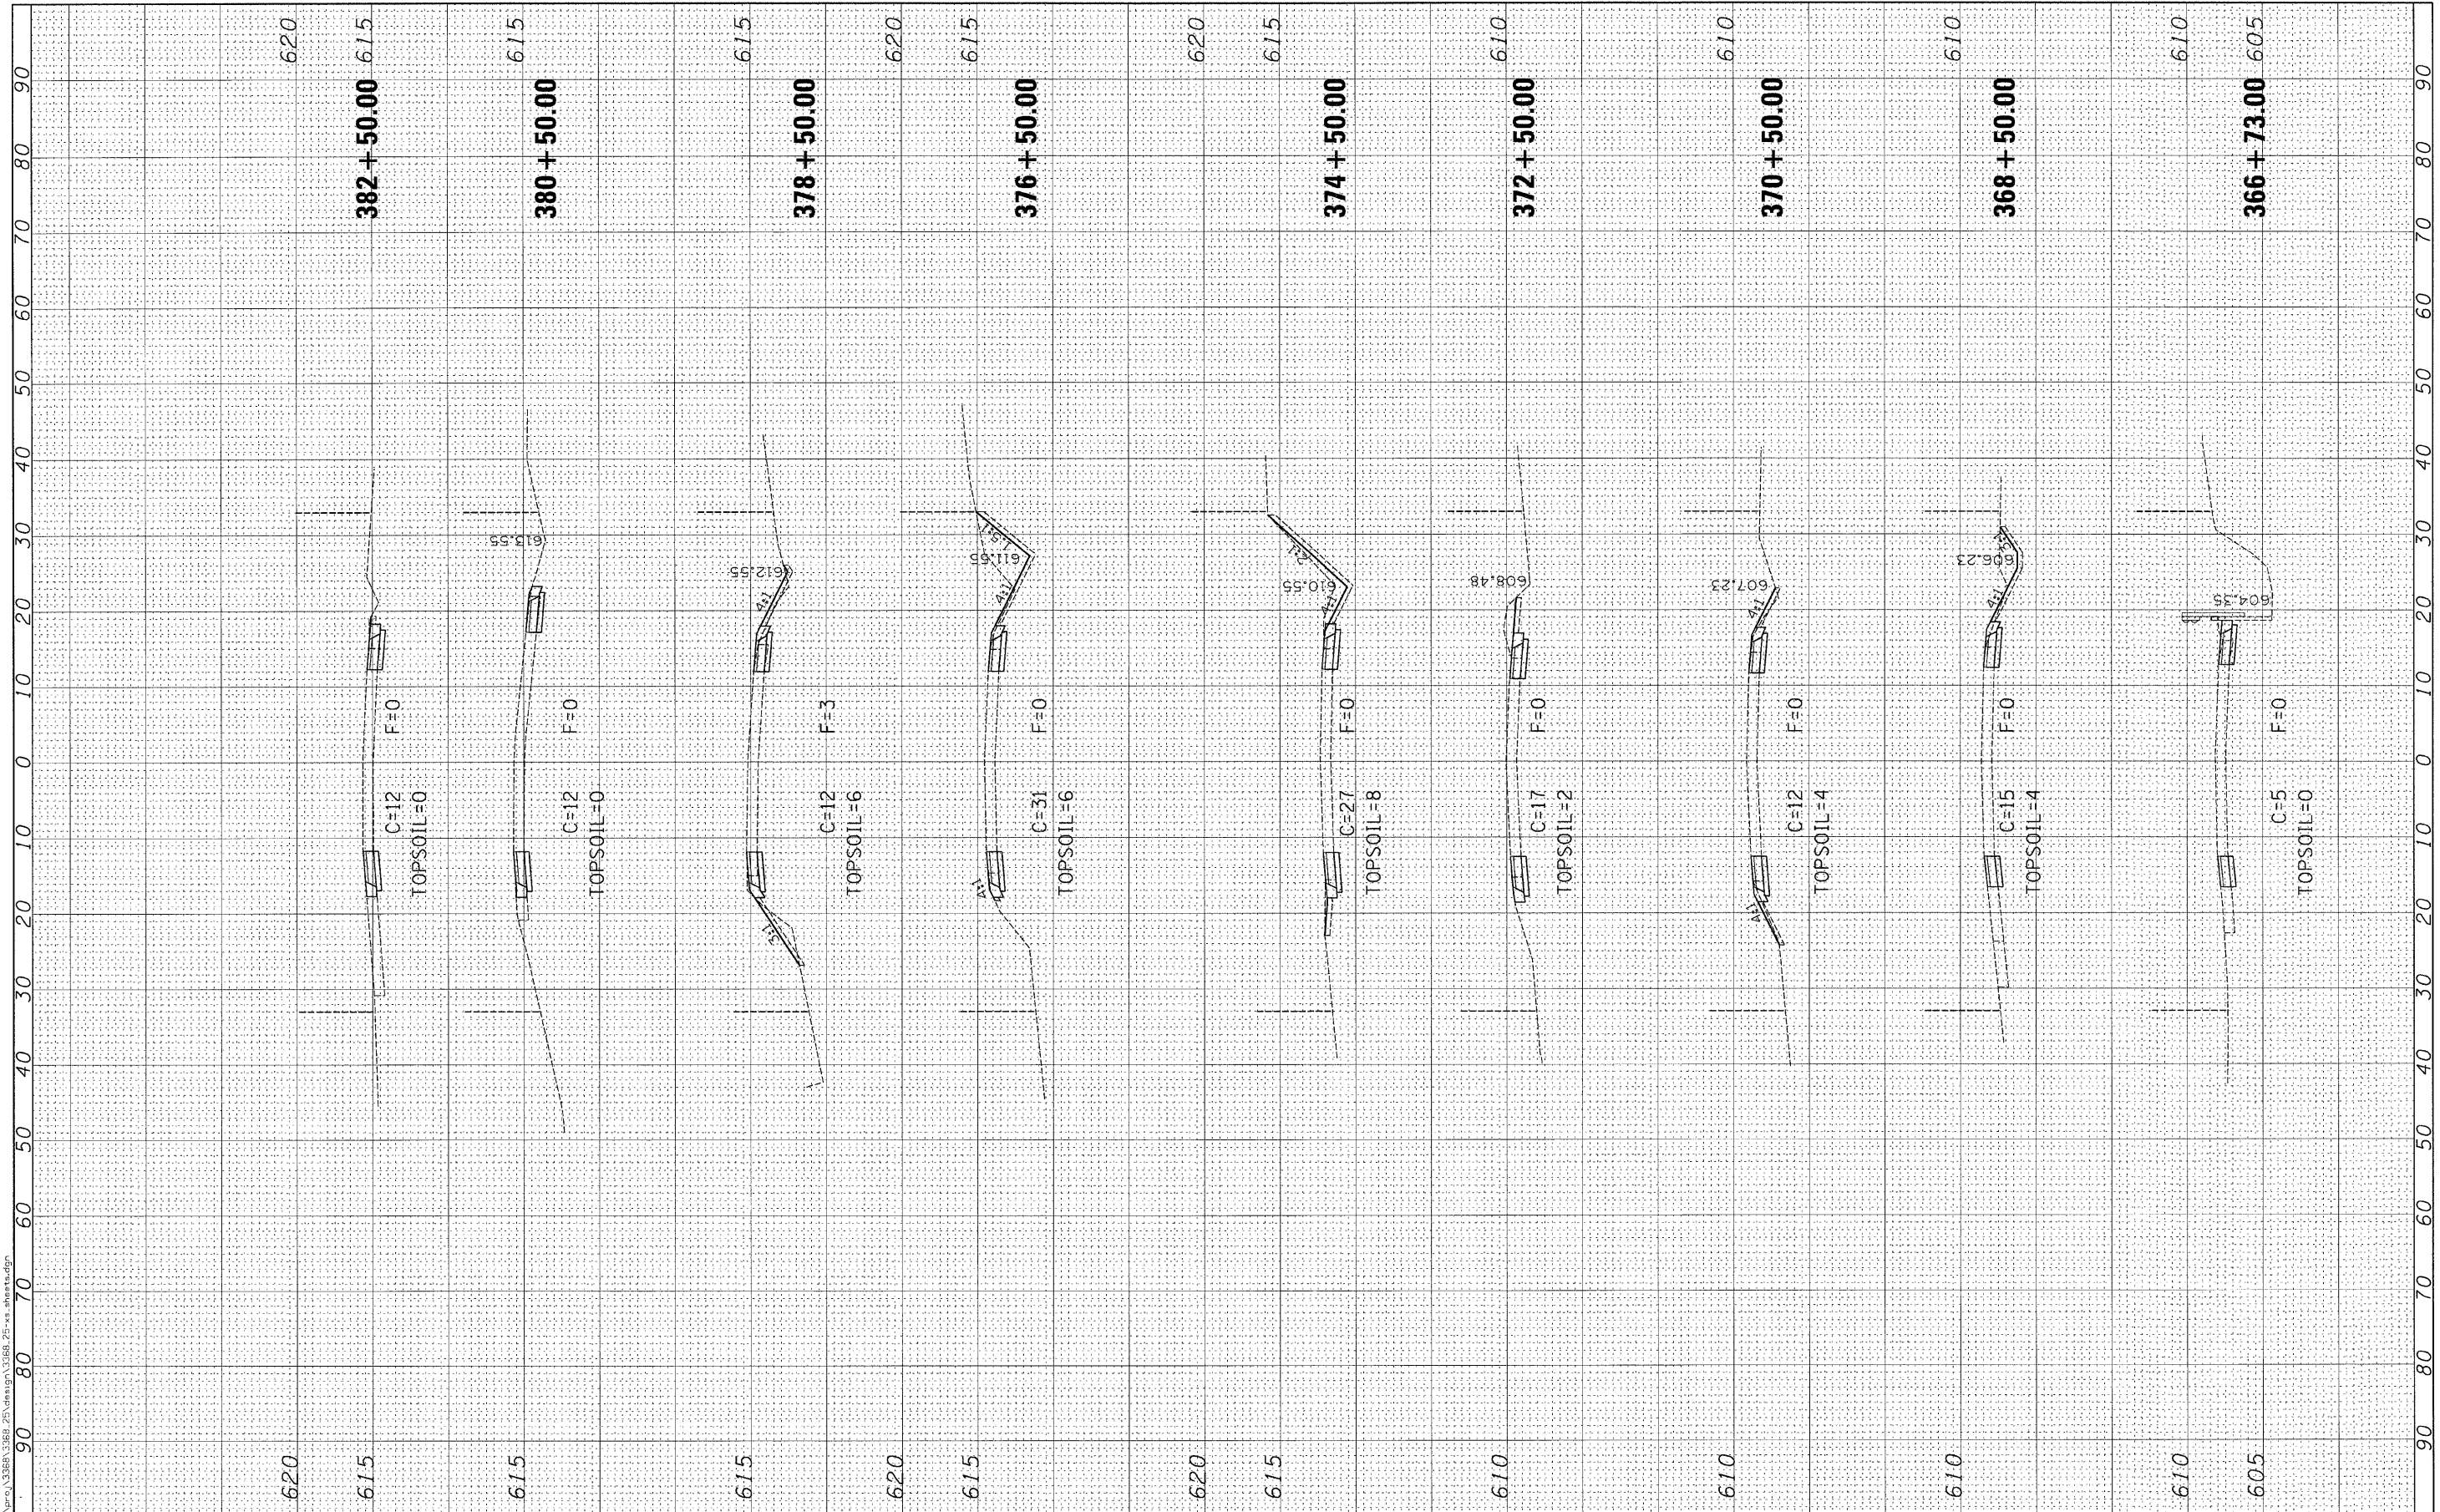

**Ciorba Group, Inc.**  
 CONSULTING ENGINEERS  
 5507 North Cumberland Avenue, Suite 402  
 Chicago, Illinois 60656  
 Tel. 773.775.4009 Fax 773.775.4014

USER NAME = ogutowski	DESIGNED -	REVISED -
PLOT SCALE = 10.0000' / IN.	DRAWN -	REVISED -
PLOT DATE = 12/16/2009	CHECKED -	REVISED -
	DATE = 12/16/2009	REVISED -

**STATE OF ILLINOIS  
 DEPARTMENT OF TRANSPORTATION**

**IL 171  
 IL 83 TO 104TH ST  
 CROSS SECTIONS**

SCALE: SHEET NO. OF SHEETS STA. 366+73.00 TO STA. 382+50.00

F.A.P. RTE. 3565	SECTION 2009-066 1	COUNTY COOK	TOTAL SHEETS 42	SHEET NO. 31
CONTRACT NO. 60HT2				
FED. ROAD DIST. NO. 1 ILLINOIS FED. AID PROJECT				