


FINAL SURVEY
 SURVEY BOOK NO. 2
 NOTE BOOK NO. 1
 TEMPLATE AREAS CHECKED

ORIGINAL SURVEY
 SURVEY BOOK NO. 2
 NOTE BOOK NO. 1
 TEMPLATE AREAS CHECKED

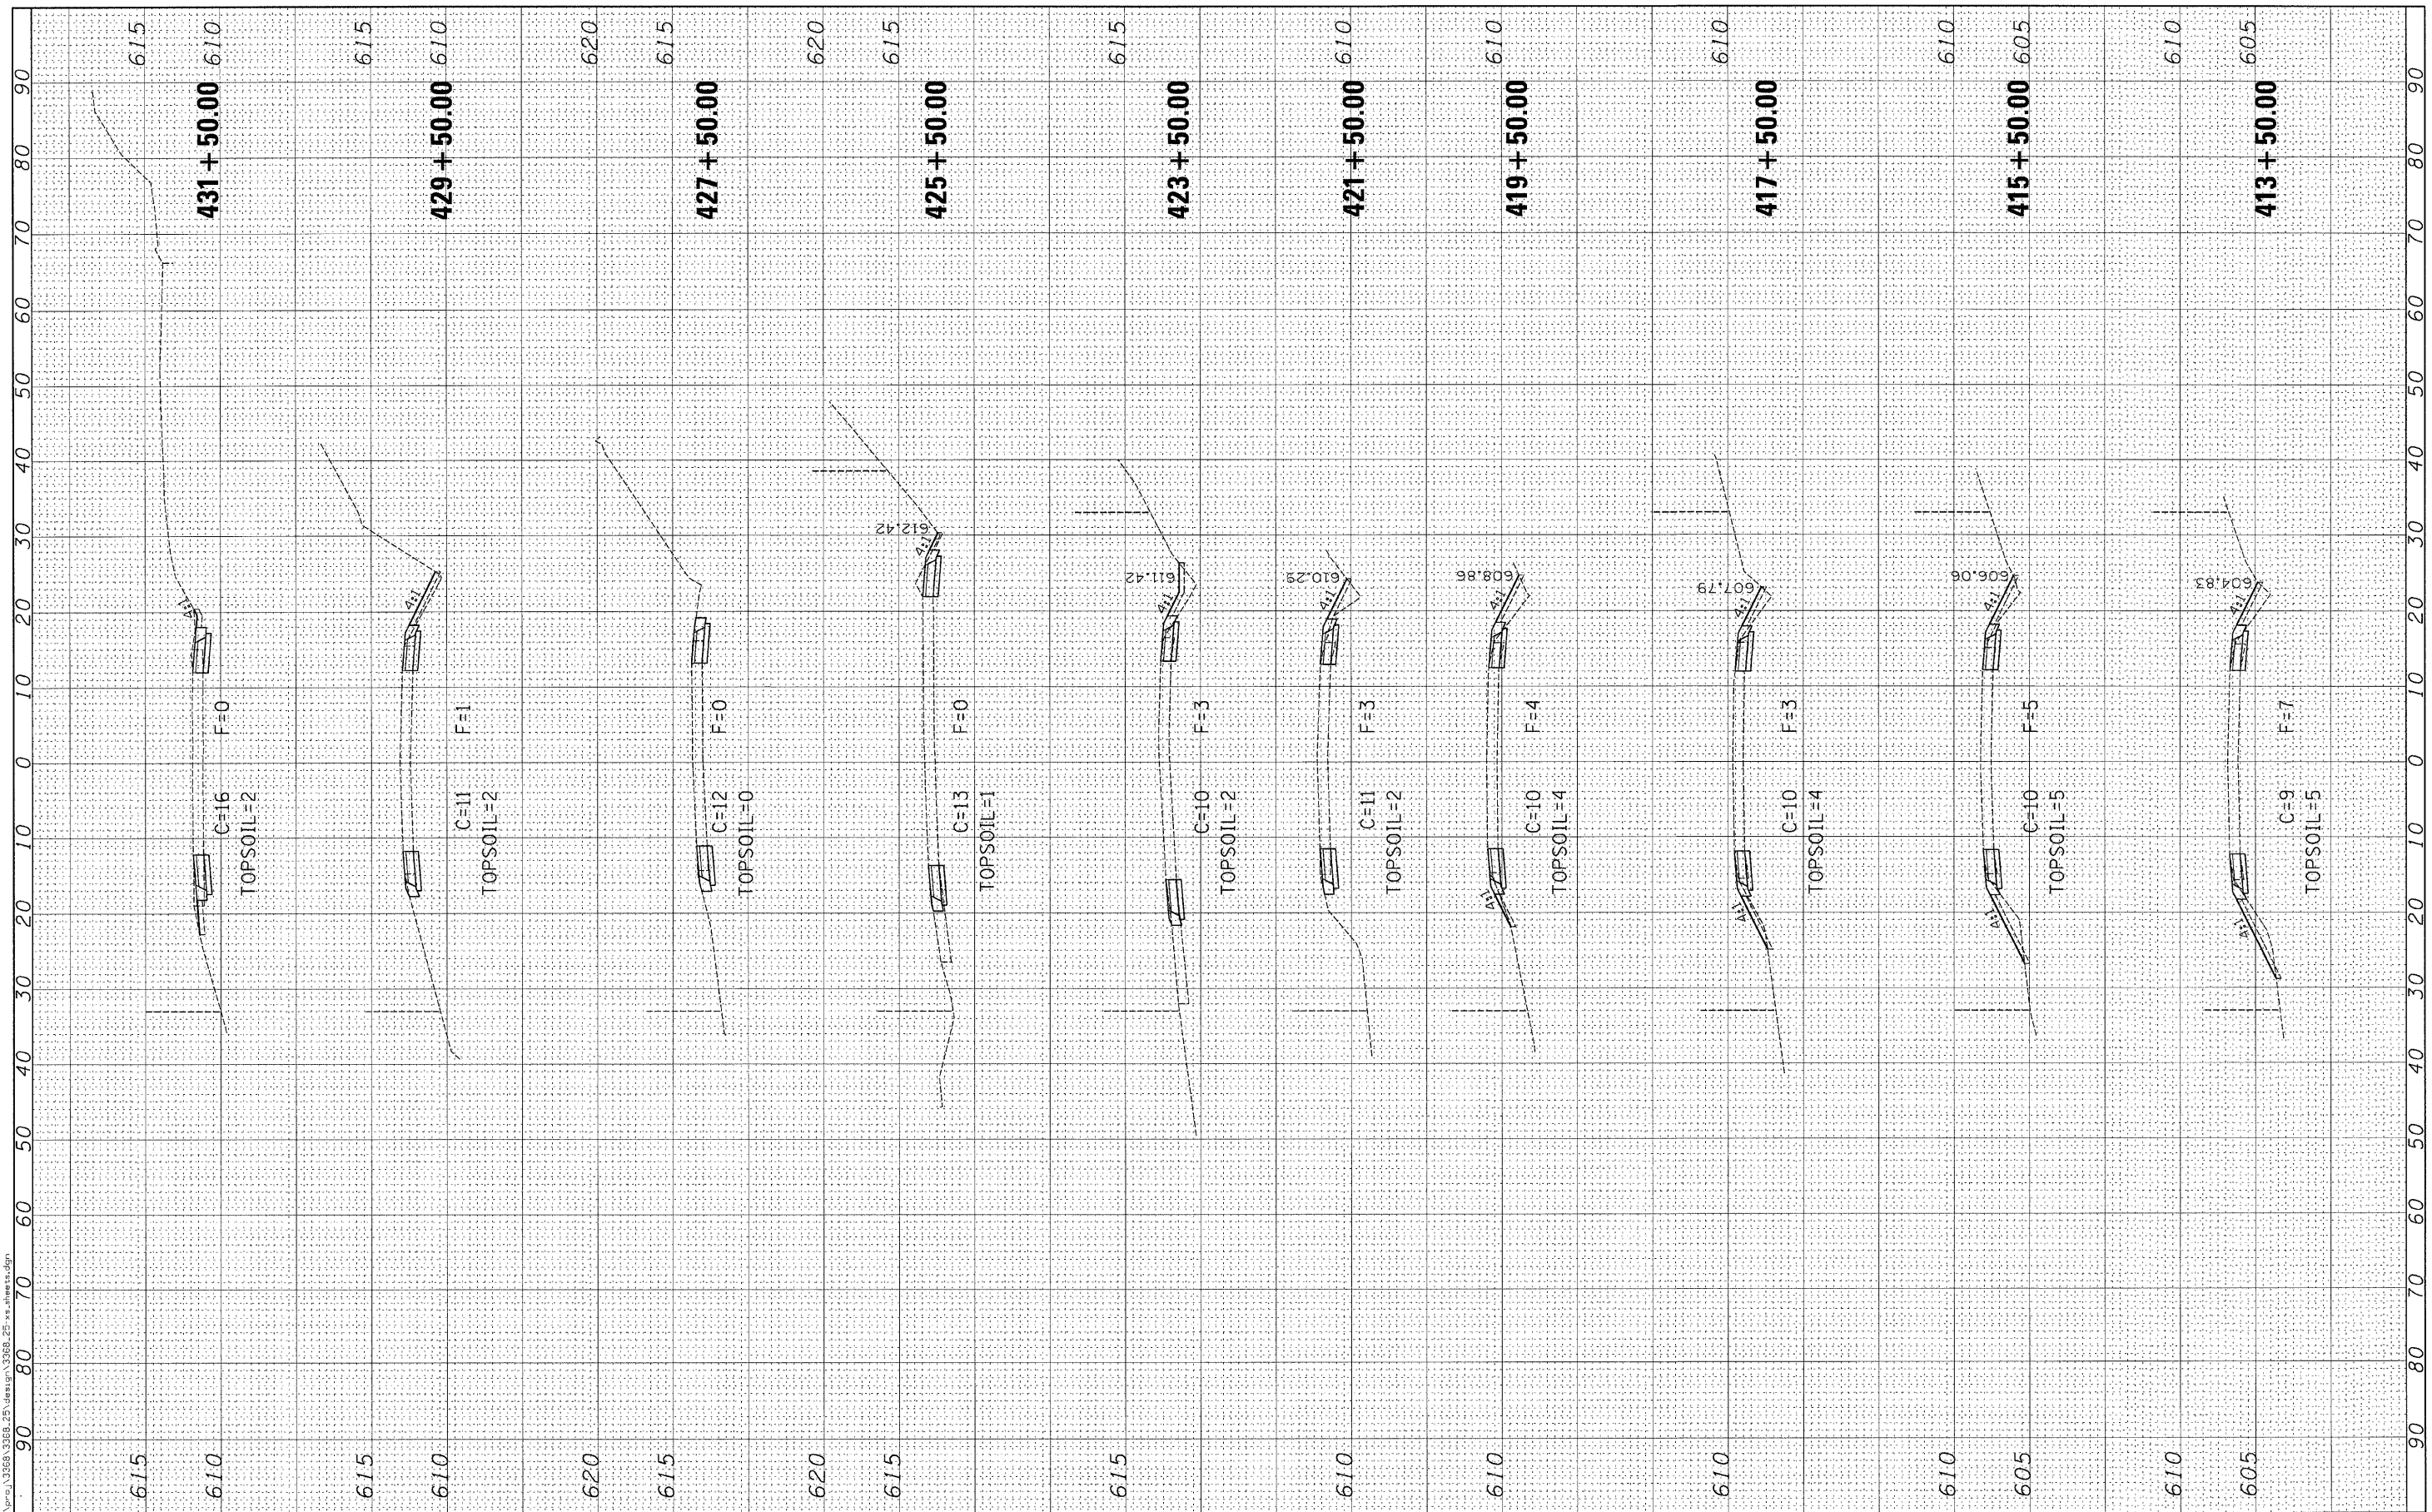

Ciorba Group, Inc.
 CONSULTING ENGINEERS
 5507 North Cumberland Avenue, Suite 402
 Chicago, Illinois 60656
 Tel. 773.775.4009 Fax 773.775.4014

USER NAME = agutowski	DESIGNED -	REVISED -
PLOT SCALE = 10.0000' / IN.	DRAWN -	REVISED -
PLOT DATE = 12/16/2009	CHECKED -	REVISED -
	DATE = 12/16/2009	REVISED -

STATE OF ILLINOIS
DEPARTMENT OF TRANSPORTATION

SCALE: SHEET NO. OF SHEETS STA. 413+50.00 TO STA. 431+50.00

F.A.P. RTE. 3565	SECTION 2009-066 1	COUNTY COOK	TOTAL SHEETS 42	SHEET NO. 35
CONTRACT NO. 60H72				
FED. ROAD DIST. NO. 1 ILLINOIS FED. AID PROJECT				