


FINAL SURVEY  
 CHECKED  
 PLOTTED  
 TEMPLATE  
 NOTE BOOK  
 AREAS  
 CHECKED

ORIGINAL SURVEY  
 CHECKED  
 PLOTTED  
 TEMPLATE  
 NOTE BOOK  
 AREAS  
 CHECKED

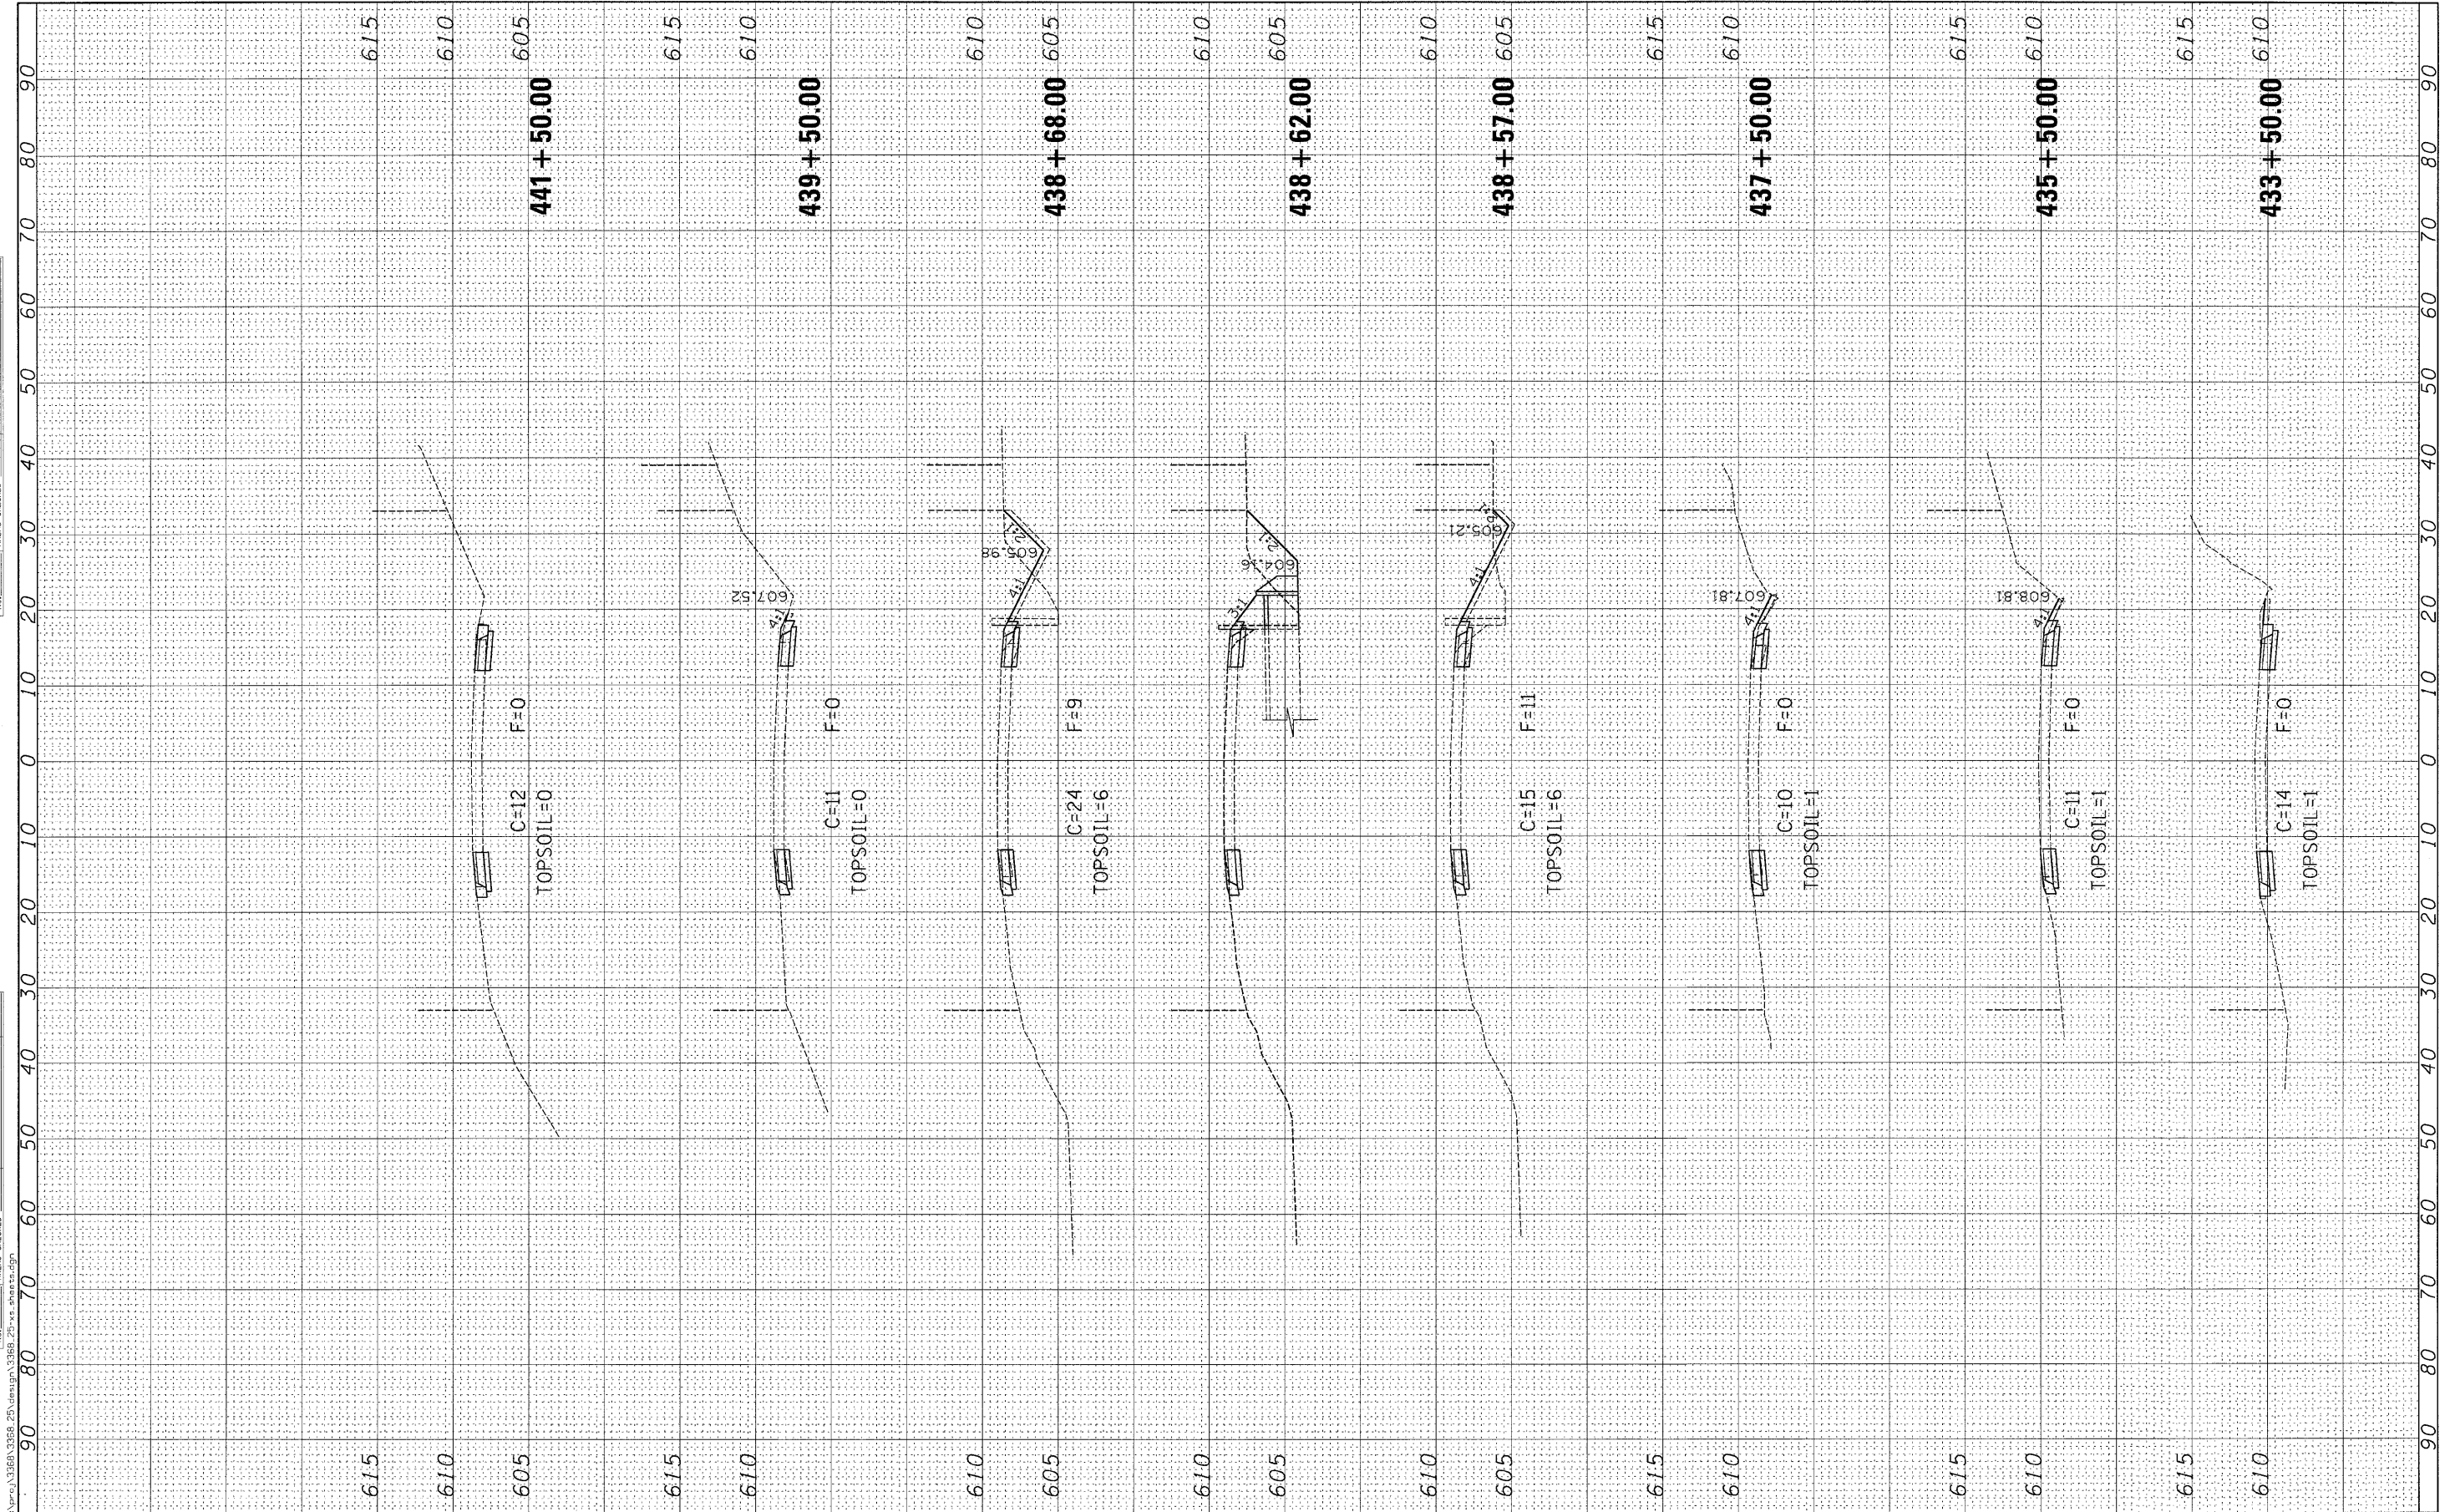

**Ciorba Group, Inc.**  
 CONSULTING ENGINEERS  
 5507 North Cumberland Avenue, Suite 402  
 Chicago, Illinois 60656  
 Tel. 773.775.4009 Fax 773.775.4014

USER NAME = agutowski	DESIGNED -	REVISED -
PLOT SCALE = 10.0000' / IN.	DRAWN -	REVISED -
PLOT DATE = 12/16/2009	CHECKED -	REVISED -
	DATE = 12/16/2009	REVISED -

**STATE OF ILLINOIS**  
**DEPARTMENT OF TRANSPORTATION**

SCALE: SHEET NO. OF SHEETS STA. 433+50.00 TO STA. 441+50.00

F.A.P. RTE. 3565	SECTION 2009-066 I	COUNTY COOK	TOTAL SHEETS 42	SHEET NO. 36
CONTRACT NO. 60HT2				
FED. ROAD DIST. NO. 1 ILLINOIS FED. AID PROJECT				