


| | | |
|-----------|----------|------|
| FINAL | DESIGNED | DATE |
| SURVEY | PLOTTED | |
| NOTE BOOK | TEMPLATE | |
| AREAS | CHECKED | |
| NO. | | |

| | | |
|-----------|----------|------|
| ORIGINAL | DESIGNED | DATE |
| SURVEY | PLOTTED | |
| NOTE BOOK | TEMPLATE | |
| AREAS | CHECKED | |
| NO. | | |

FILE NAME: c:\p\proj\31866\0366_251.dwg

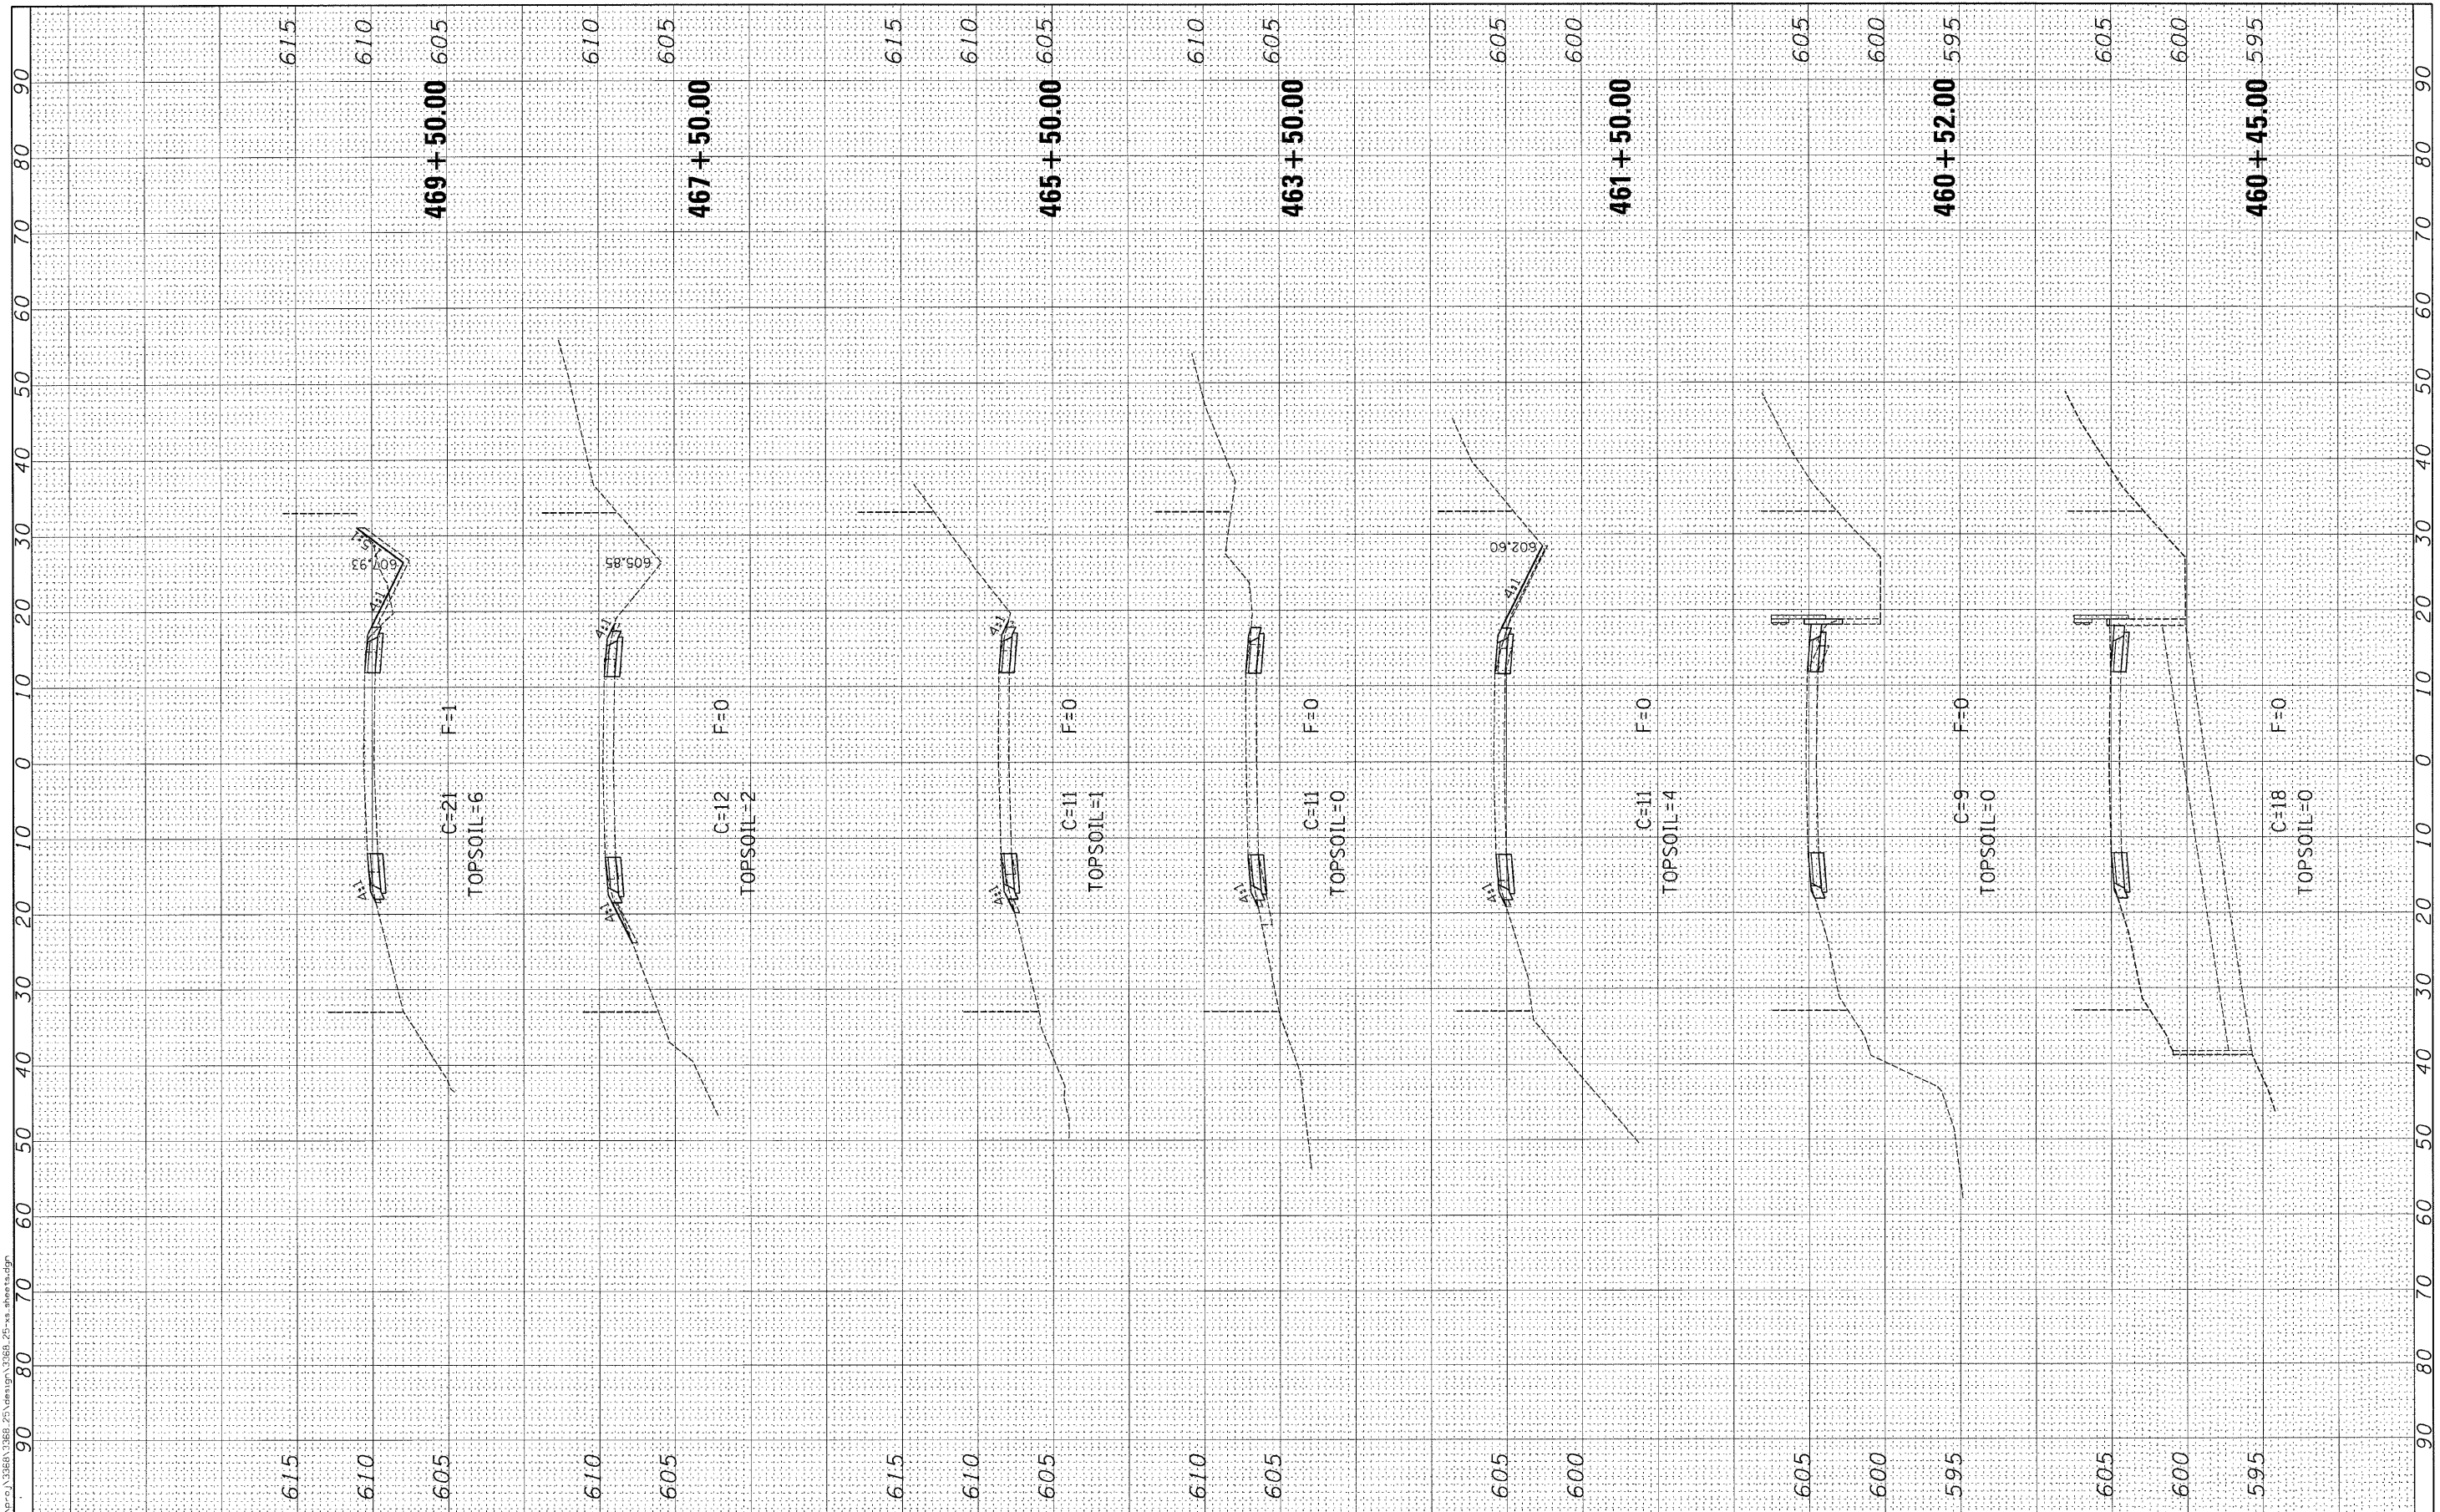

Ciorba Group, Inc.
 CONSULTING ENGINEERS
 5507 North Cumberland Avenue, Suite 402
 Chicago, Illinois 60656
 Tel. 773.775.4009 Fax 773.775.4014

| | | |
|-----------------------------|-------------------|-----------|
| USER NAME = ogutowski | DESIGNED - | REVISED - |
| PLOT SCALE = 10,0000' / IN. | DRAWN - | REVISED - |
| PLOT DATE = 12/16/2009 | CHECKED - | REVISED - |
| | DATE = 12/16/2009 | REVISED - |

**STATE OF ILLINOIS
 DEPARTMENT OF TRANSPORTATION**

| | | |
|--------|---------------------|----------------------------------|
| SCALE: | SHEET NO. OF SHEETS | STA. 460+45.00 TO STA. 469+50.00 |
|--------|---------------------|----------------------------------|

| | | | | |
|---|--------------------|-------------|-----------------|--------------|
| F.A.P. RTE. 3565 | SECTION 2009-066 1 | COUNTY COOK | TOTAL SHEETS 42 | SHEET NO. 39 |
| CONTRACT NO. 60HT2 | | | | |
| FED. ROAD DIST. NO. 1 ILLINOIS FED. AID PROJECT | | | | |