


FINAL SURVEY NOTE BOOK NO. \_\_\_\_\_  
 REVISIONS: \_\_\_\_\_  
 DATE: \_\_\_\_\_  
 CHECKED BY: \_\_\_\_\_  
 DESIGNED BY: \_\_\_\_\_

ORIGINAL SURVEY NOTE BOOK NO. \_\_\_\_\_  
 SURVEYED BY: \_\_\_\_\_  
 DATE: \_\_\_\_\_  
 CHECKED BY: \_\_\_\_\_  
 DESIGNED BY: \_\_\_\_\_

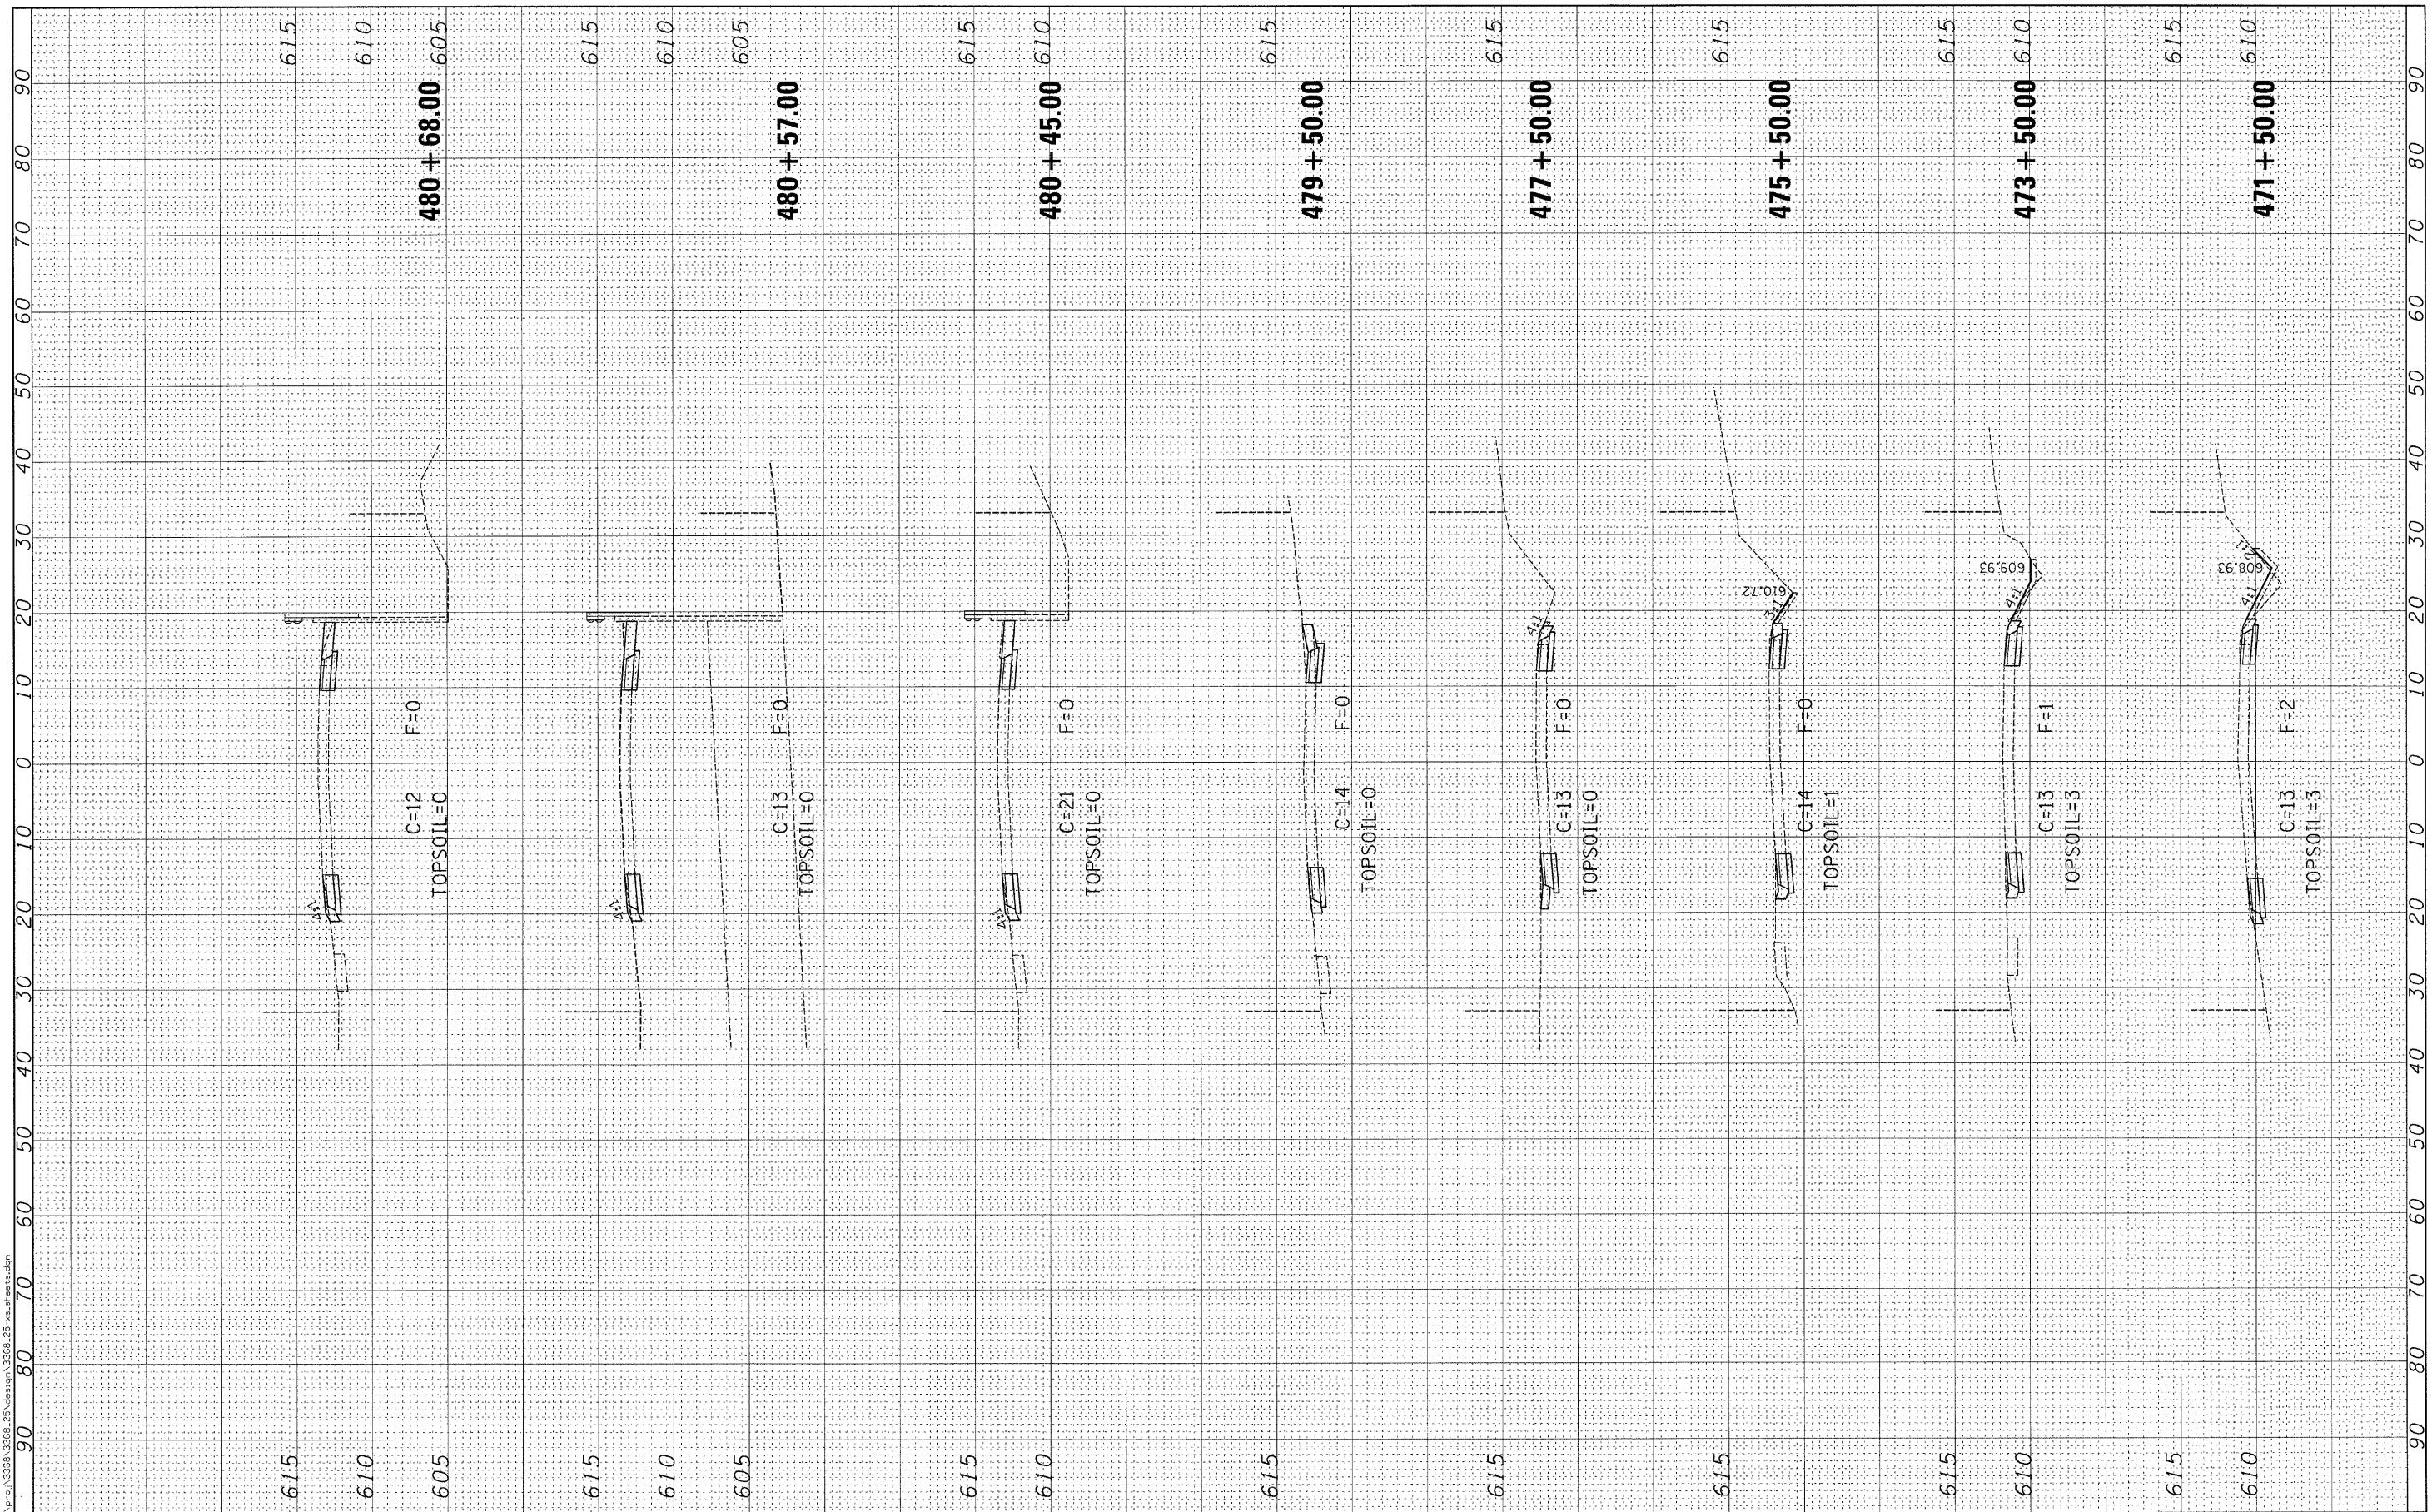

FILE NAME: c:\p2\3398\3398\_25\design\3398\_25\_x.spl

**Ciorba Group, Inc.**  
 CONSULTING ENGINEERS  
 5507 North Cumberland Avenue, Suite 402  
 Chicago, Illinois 60656  
 Tel. 773.775.4009 Fax 773.775.4014

USER NAME = ogutowski	DESIGNED -	REVISED -
PLOT SCALE = 10.0000' / IN.	DRAWN -	REVISED -
PLOT DATE = 12/16/2009	CHECKED -	REVISED -
	DATE = 12/16/2009	REVISED -

**STATE OF ILLINOIS**  
**DEPARTMENT OF TRANSPORTATION**

IL 171  
 IL 83 TO 104TH ST  
 CROSS SECTIONS

SCALE: \_\_\_\_\_ SHEET NO. \_\_\_\_\_ OF \_\_\_\_\_ SHEETS STA. 471+50.00 TO STA. 480+68.00

F.A.P. RTE. 3565	SECTION 2009-066 1	COUNTY COOK	TOTAL SHEETS 42	SHEET NO. 40
CONTRACT NO. 60H72				
FED. ROAD DIST. NO. 1 ILLINOIS FED. AID PROJECT				