


FINAL SURVEY NOTE BOOK NO. _____
 DATE _____
 SURVEYED BY _____
 PLOTTED BY _____
 TEMPLATE NO. _____
 AREAS CHECKED _____

ORIGINAL SURVEY NOTE BOOK NO. _____
 DATE _____
 SURVEYED BY _____
 PLOTTED BY _____
 TEMPLATE NO. _____
 AREAS CHECKED _____

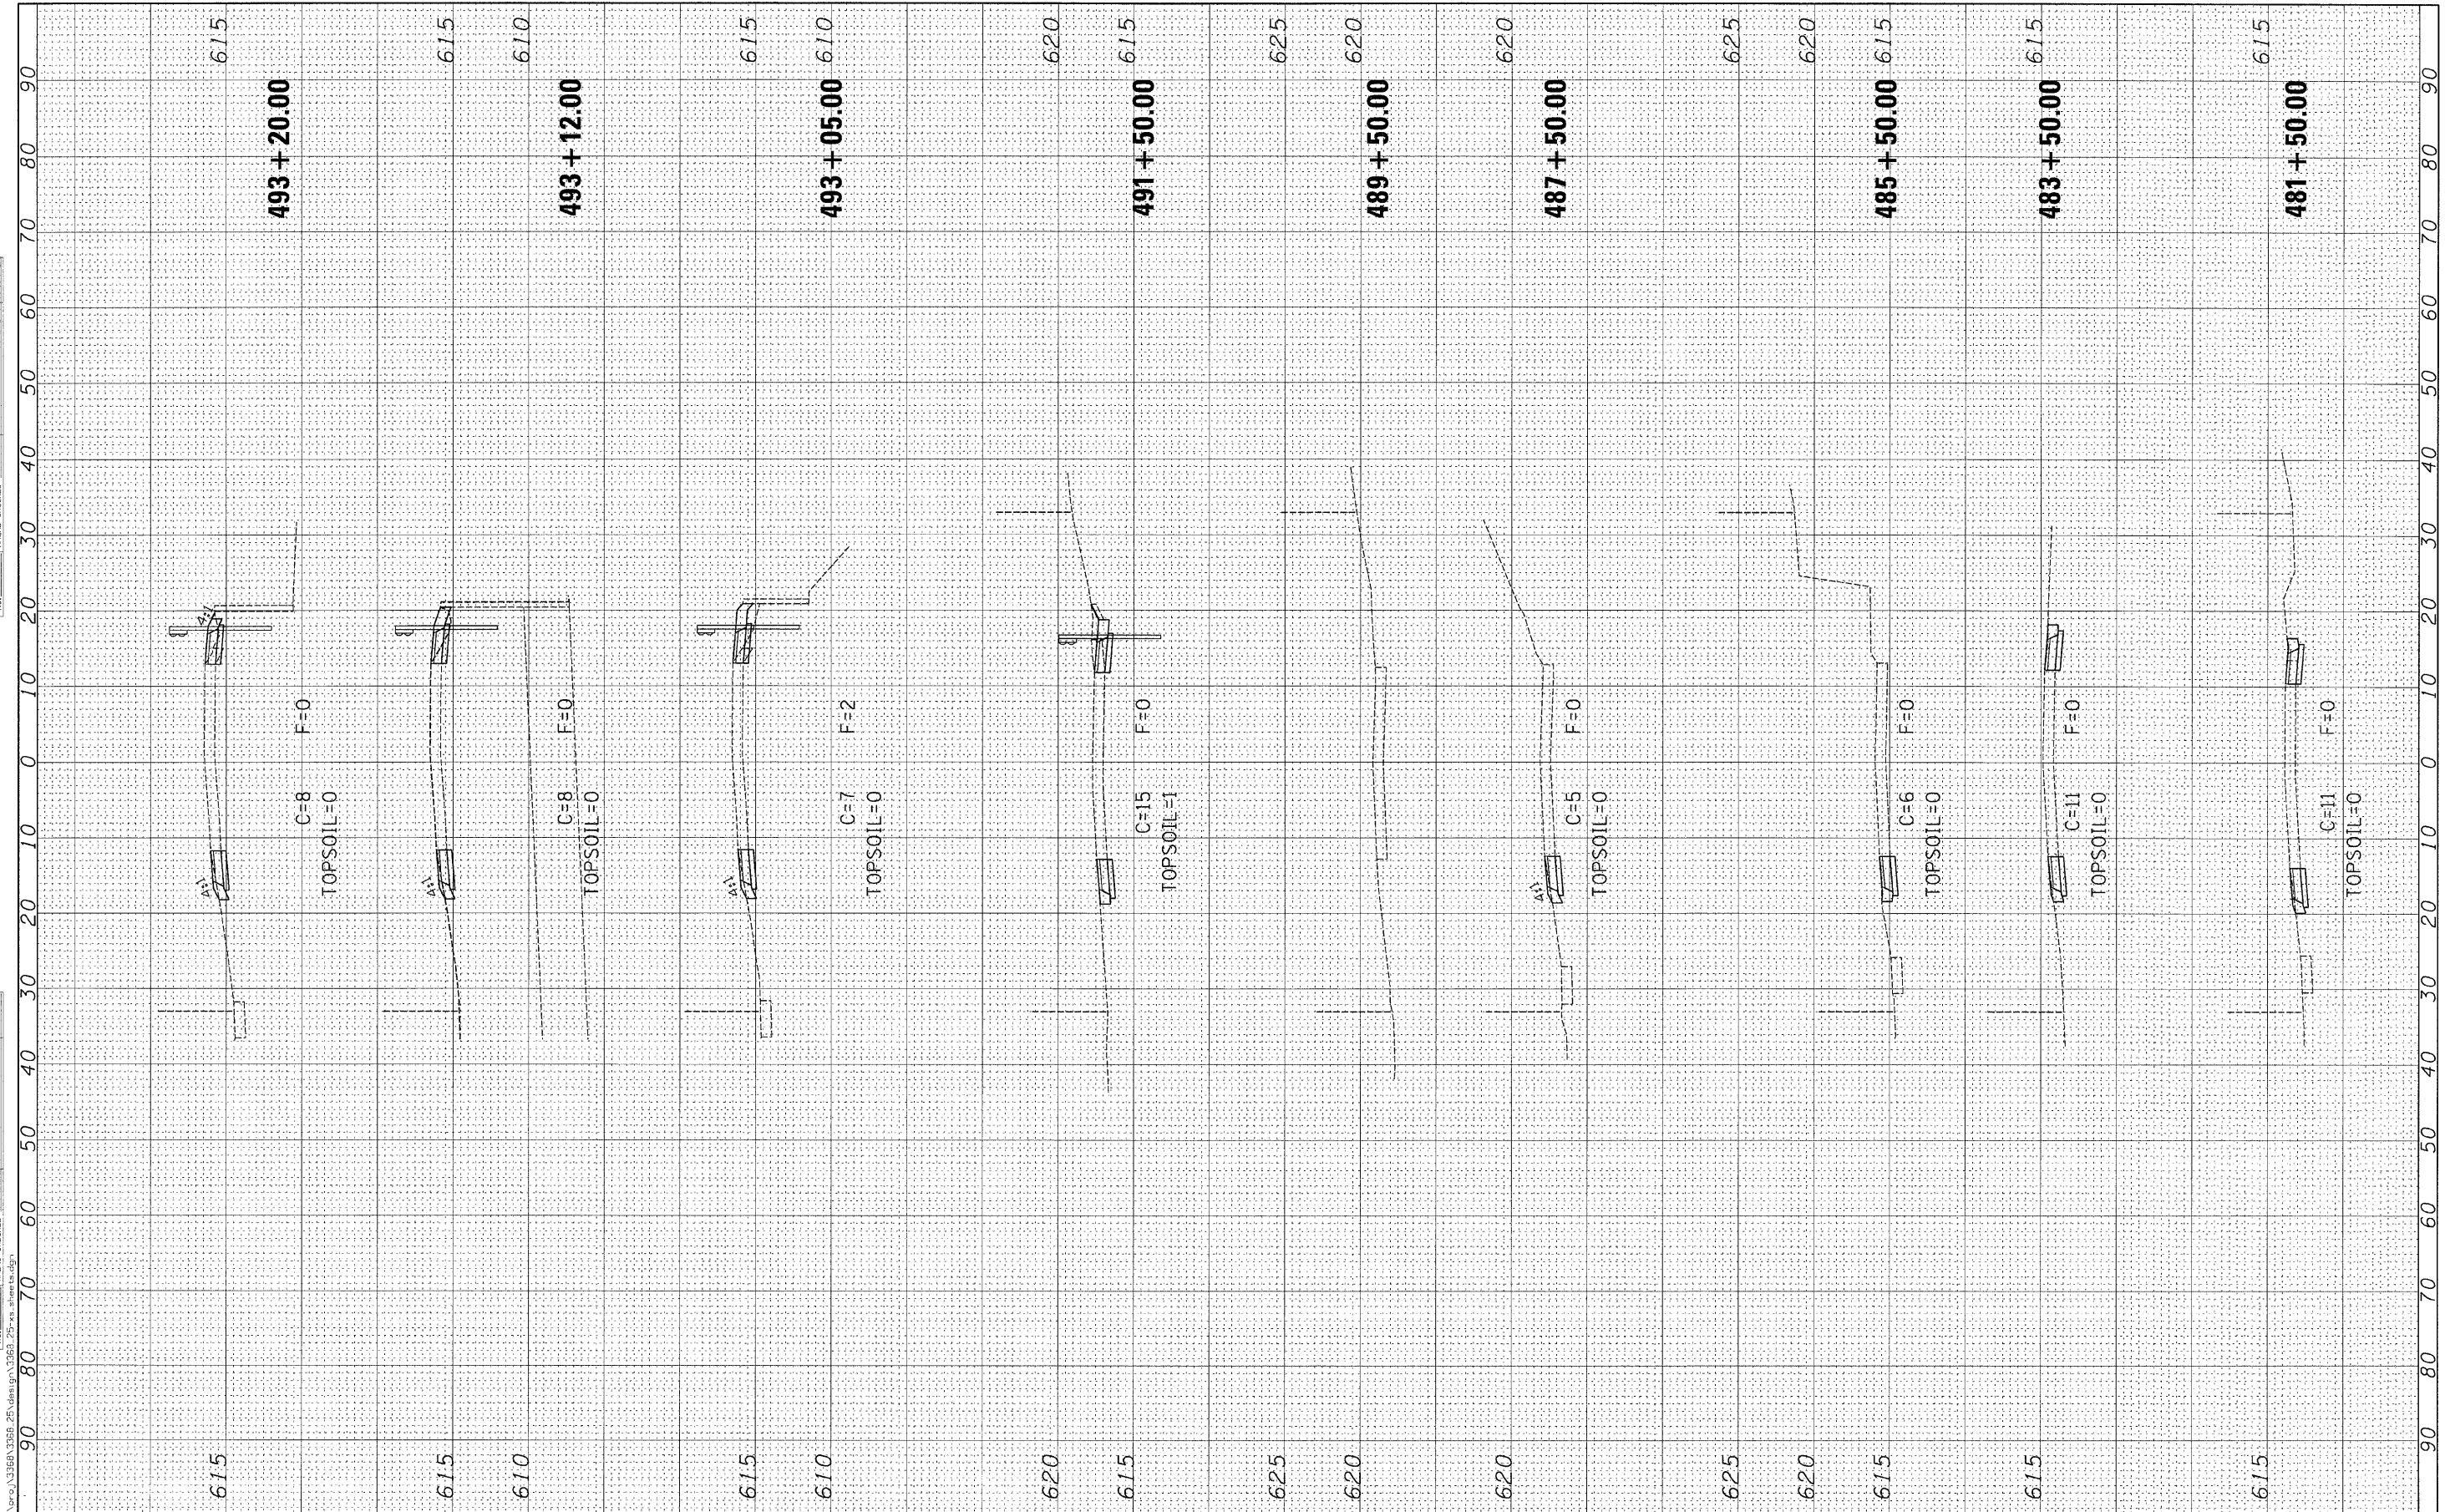

FILE NAME: s:\puro\3386A\3386A_25\Users\agutowski\3386A_25.dwg
 USER NAME = agutowski
 DESIGNED -
 DRAWN -
 CHECKED -
 DATE - 12/16/2009
 PLOT SCALE = 10.0000' / IN.
 PLOT DATE = 12/16/2009

DESIGNED -	REVISED -
DRAWN -	REVISED -
CHECKED -	REVISED -
DATE - 12/16/2009	REVISED -

STATE OF ILLINOIS
 DEPARTMENT OF TRANSPORTATION

IL 171
 IL 83 TO 104TH ST
 CROSS SECTIONS
 SCALE: SHEET NO. OF SHEETS STA. 481+50.00 TO STA. 493+20.00

F.A.P. RTE. 3565	SECTION 2009-066 I	COUNTY COOK	TOTAL SHEETS 42	SHEET NO. 41
CONTRACT NO. 60H72			ILLINOIS FED. AID PROJECT	