


ROUTE FAP 852	SECTION 2009-073 I	COUNTY WILL	TOTAL SHEETS 8	SHEET NUMBER 6
------------------	-----------------------	----------------	-------------------	-------------------


CONTRACT NO. 60H83

**LEGEND**

- 1. EXISTING AGGREGATE SHOULDER
  - 2. PROPOSED AGGREGATE WEDGE SHOULDER TYPE B
- X = Shoulder width to be repaired as defined on Sheet 4.

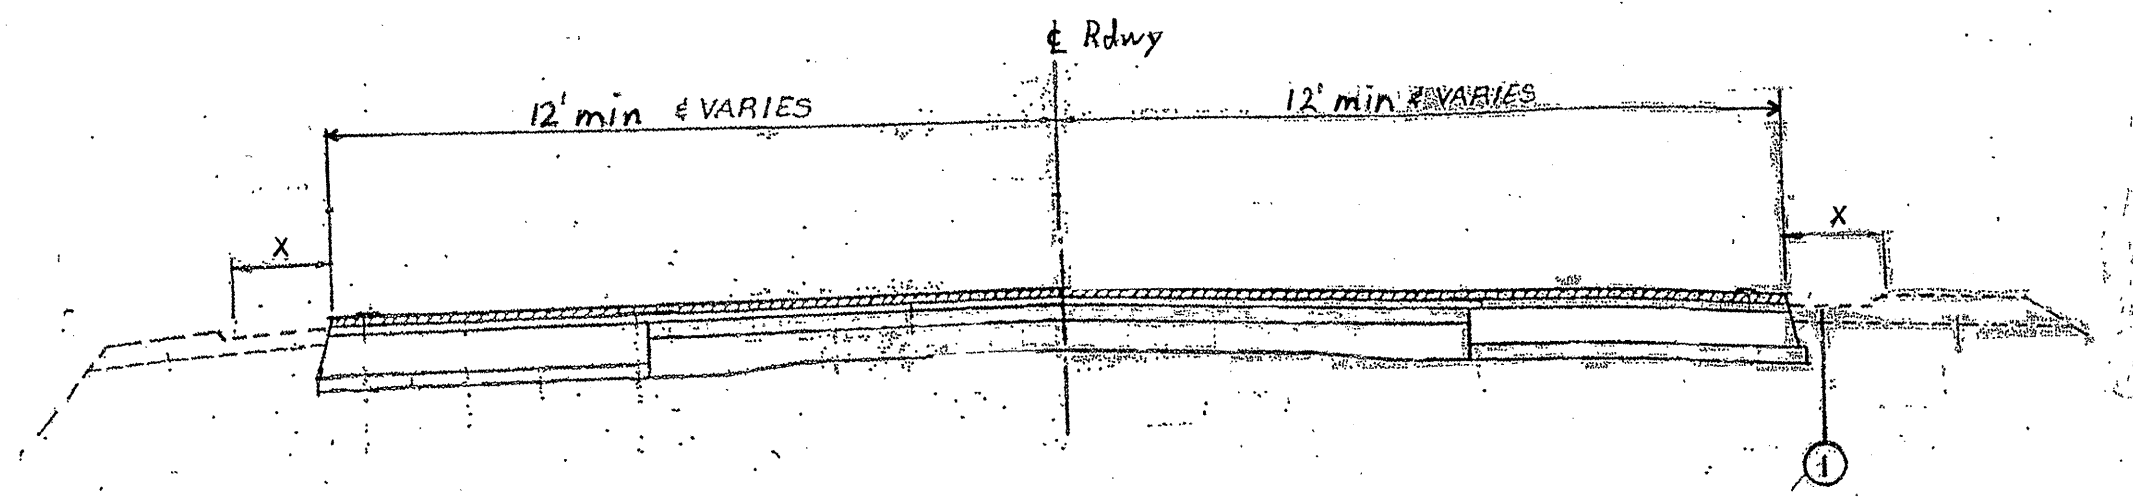

EXISTING TYPICAL SECTION  
US 52

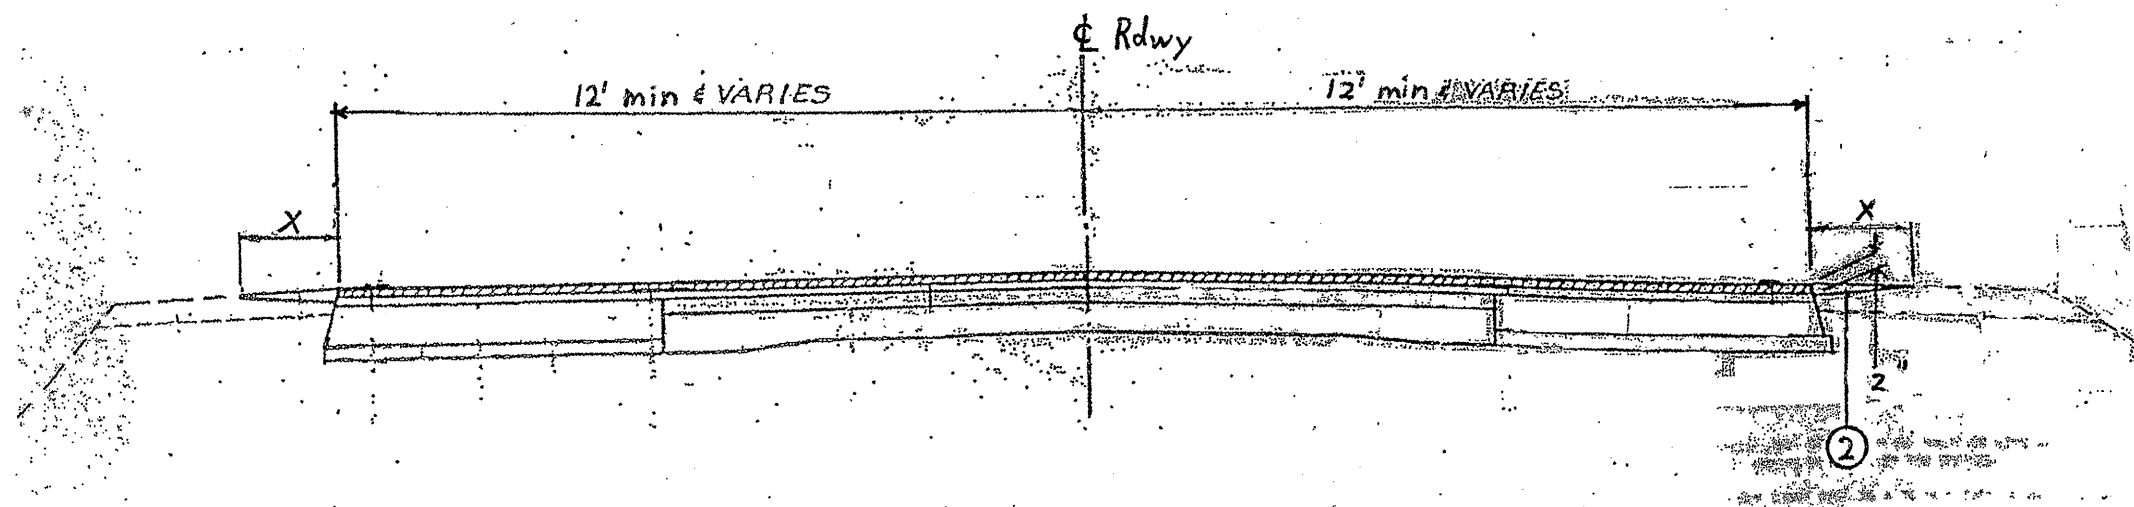

PROPOSED TYPICAL SECTION  
US 52

ILLINOIS DEPARTMENT OF TRANSPORTATION

TYPICAL SECTIONS  
US 52