



LEGEND

- ① EXISTING HOT-MIX ASPHALT SURFACE, 5''(±) AFTER MILLING
- ② EXISTING PCC BASE COURSE, 8''(±)
- ③ EXISTING PCC PAVEMENT, 11''(±)
- ④ EXISTING GRANULAR SUB-BASE, 4''
- ⑤ EXISTING COMBINATION CONCRETE CURB & GUTTER, TYPE B-6.12
- ⑥ EXISTING COMBINATION CONCRETE CURB & GUTTER, TYPE B-6.24
- ⑦ EXISTING AGGREGATE SHOULDER, TYPE B
- ⑧ EXISTING TOP SOIL AND SODDING
- ⑨ PROPOSED HOT-MIX ASPHALT SURFACE REMOVAL, 2 1/4''
- ⑩ PROPOSED HOT-MIX ASPHALT SURFACE COURSE, MIX "D", N70, 1 1/2''
- ⑪ PROPOSED POLYMERIZED LEVELING BINDER (MM), IL-4.75, N50, 3/4''
- ⑫ PROPOSED COMBINATION CONCRETE CURB & GUTTER REMOVAL & REPLACEMENT (LOCATIONS TO BE DETERMINED BY THE ENGINEER)
- ⑬ PROPOSED AGGREGATE WEDGE SHOULDER, TYPE B
- ⑭ PROPOSED GRADING AND SHAPING SHOULDERS
- ⑮ PROPOSED CLASS B PATCHES, 11''

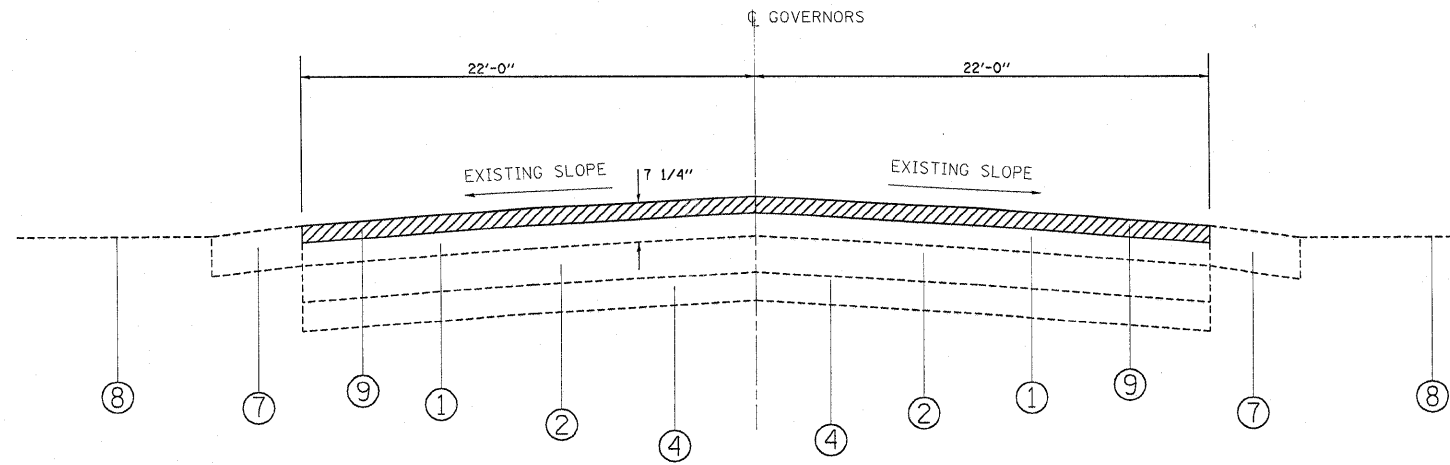

EXISTING TYPICAL SECTION  
STATION:

22+51 TO 68+00  
71+00 TO 127+00  
135+46 TO 151+42  
165+11 TO 209+43  
223+87 TO 256+90

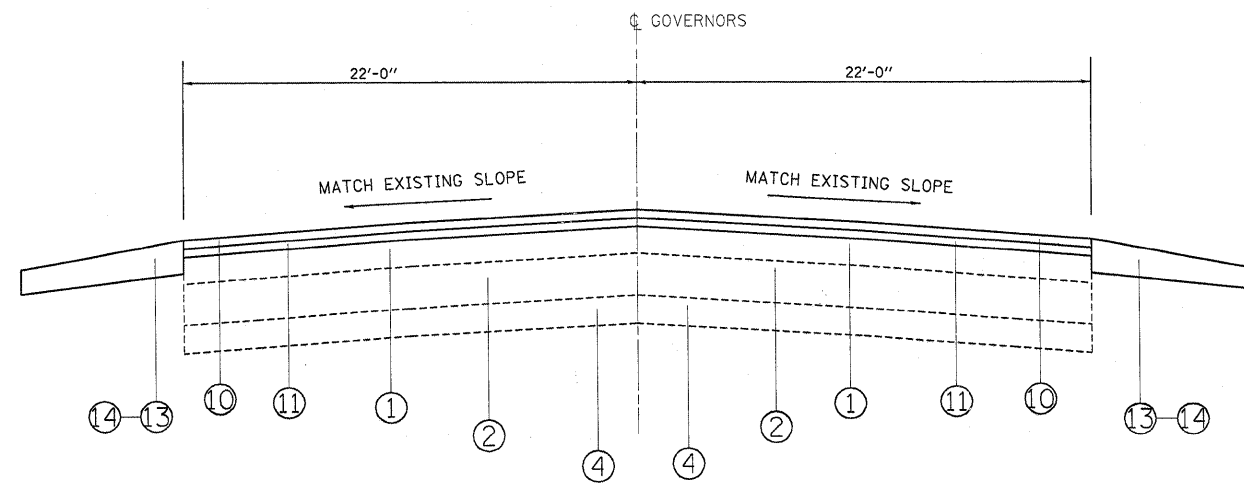

PROPOSED TYPICAL SECTION  
STATION:

22+51 TO 68+00  
71+00 TO 127+00  
135+46 TO 151+42  
165+11 TO 209+43  
223+87 TO 256+90

FILE NAME =	USER NAME = aqueslff	DESIGNED - FFA 7-20-09	REVISED -	<b>STATE OF ILLINOIS DEPARTMENT OF TRANSPORTATION</b>	<b>GOVERNORS HIGHWAY EXISTING AND PROPOSED TYPICAL SECTIONS</b>	F.A.U. RTE.	SECTION	COUNTY	TOTAL SHEETS	SHEET NO.
ci:\pwork\PM\DOT\AQUEELFF\08145733\0183709-ahh-plandgn	DRAWN -	REVISED -	2820			44RS-6	COOK	34	7	
PLOT SCALE = 50,0000 ' / IN.	CHECKED -	REVISED -	CONTRACT NO. 60H97							
PLOT DATE = 11/12/2009	DATE -	REVISED -	ILLINOIS FED. AID PROJECT							
					SCALE:	SHEET NO. 3 OF 4 SHEETS		STA. TO STA.		