



- SIDESTREETS:
- RESURFACING LIMITS ARE TO RADIUS RETURNS WITH 4.5' BUTT JOINTS
- PROPOSED HMA SURFACE REMOVAL, 2 1/4"
- PROPOSED POLYMERIZED LEVELING BINDER (MACHINE METHOD), IL-4.75, N50, 3/4"
- PROPOSED HMA SURFACE COURSE, MIX "D", N70, 1 1/2"

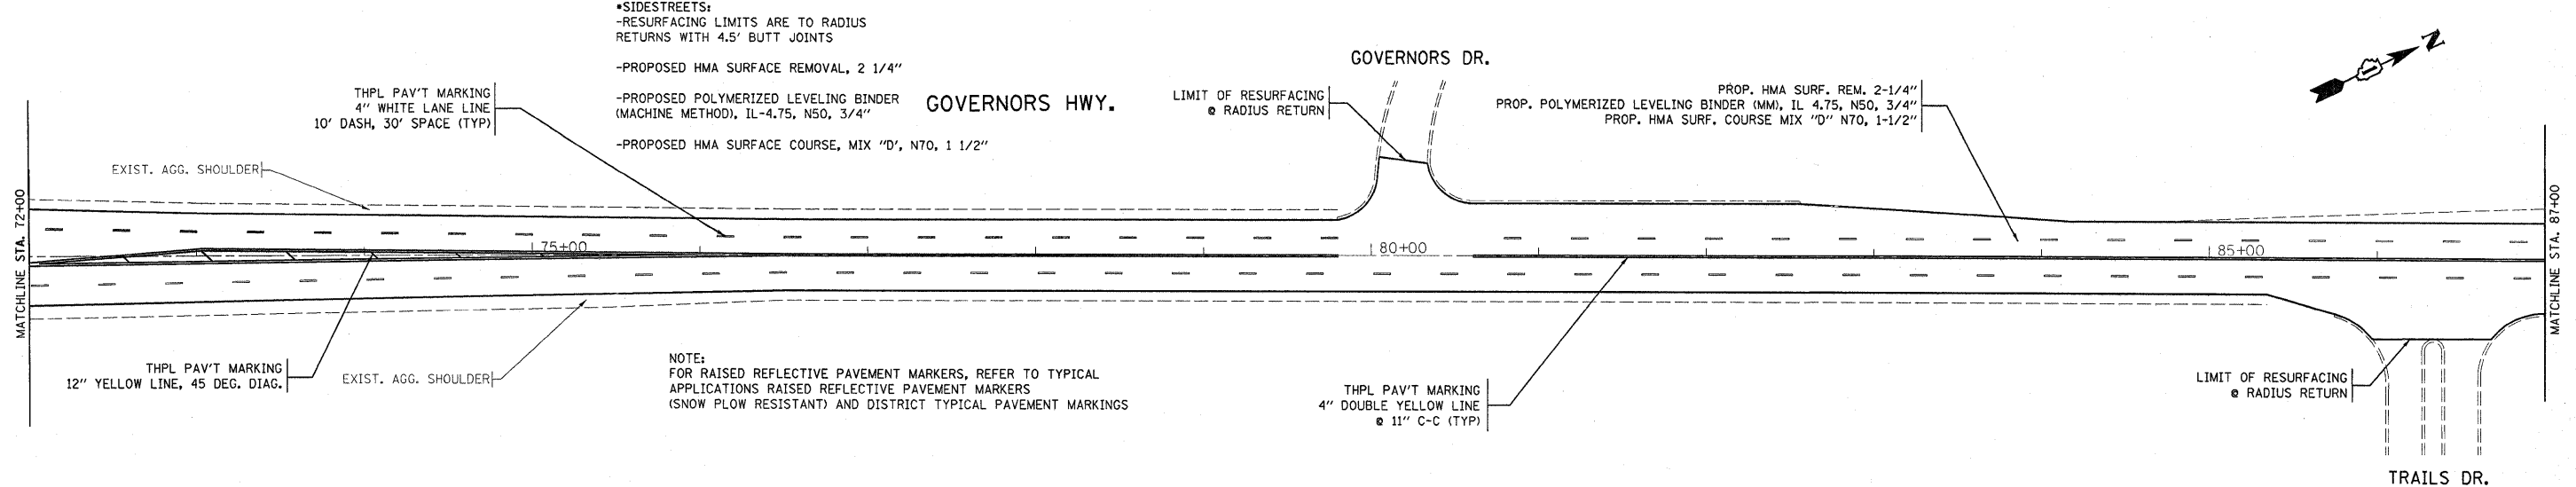

NOTE:
FOR RAISED REFLECTIVE PAVEMENT MARKERS, REFER TO TYPICAL APPLICATIONS RAISED REFLECTIVE PAVEMENT MARKERS (SNOW PLOW RESISTANT) AND DISTRICT TYPICAL PAVEMENT MARKINGS

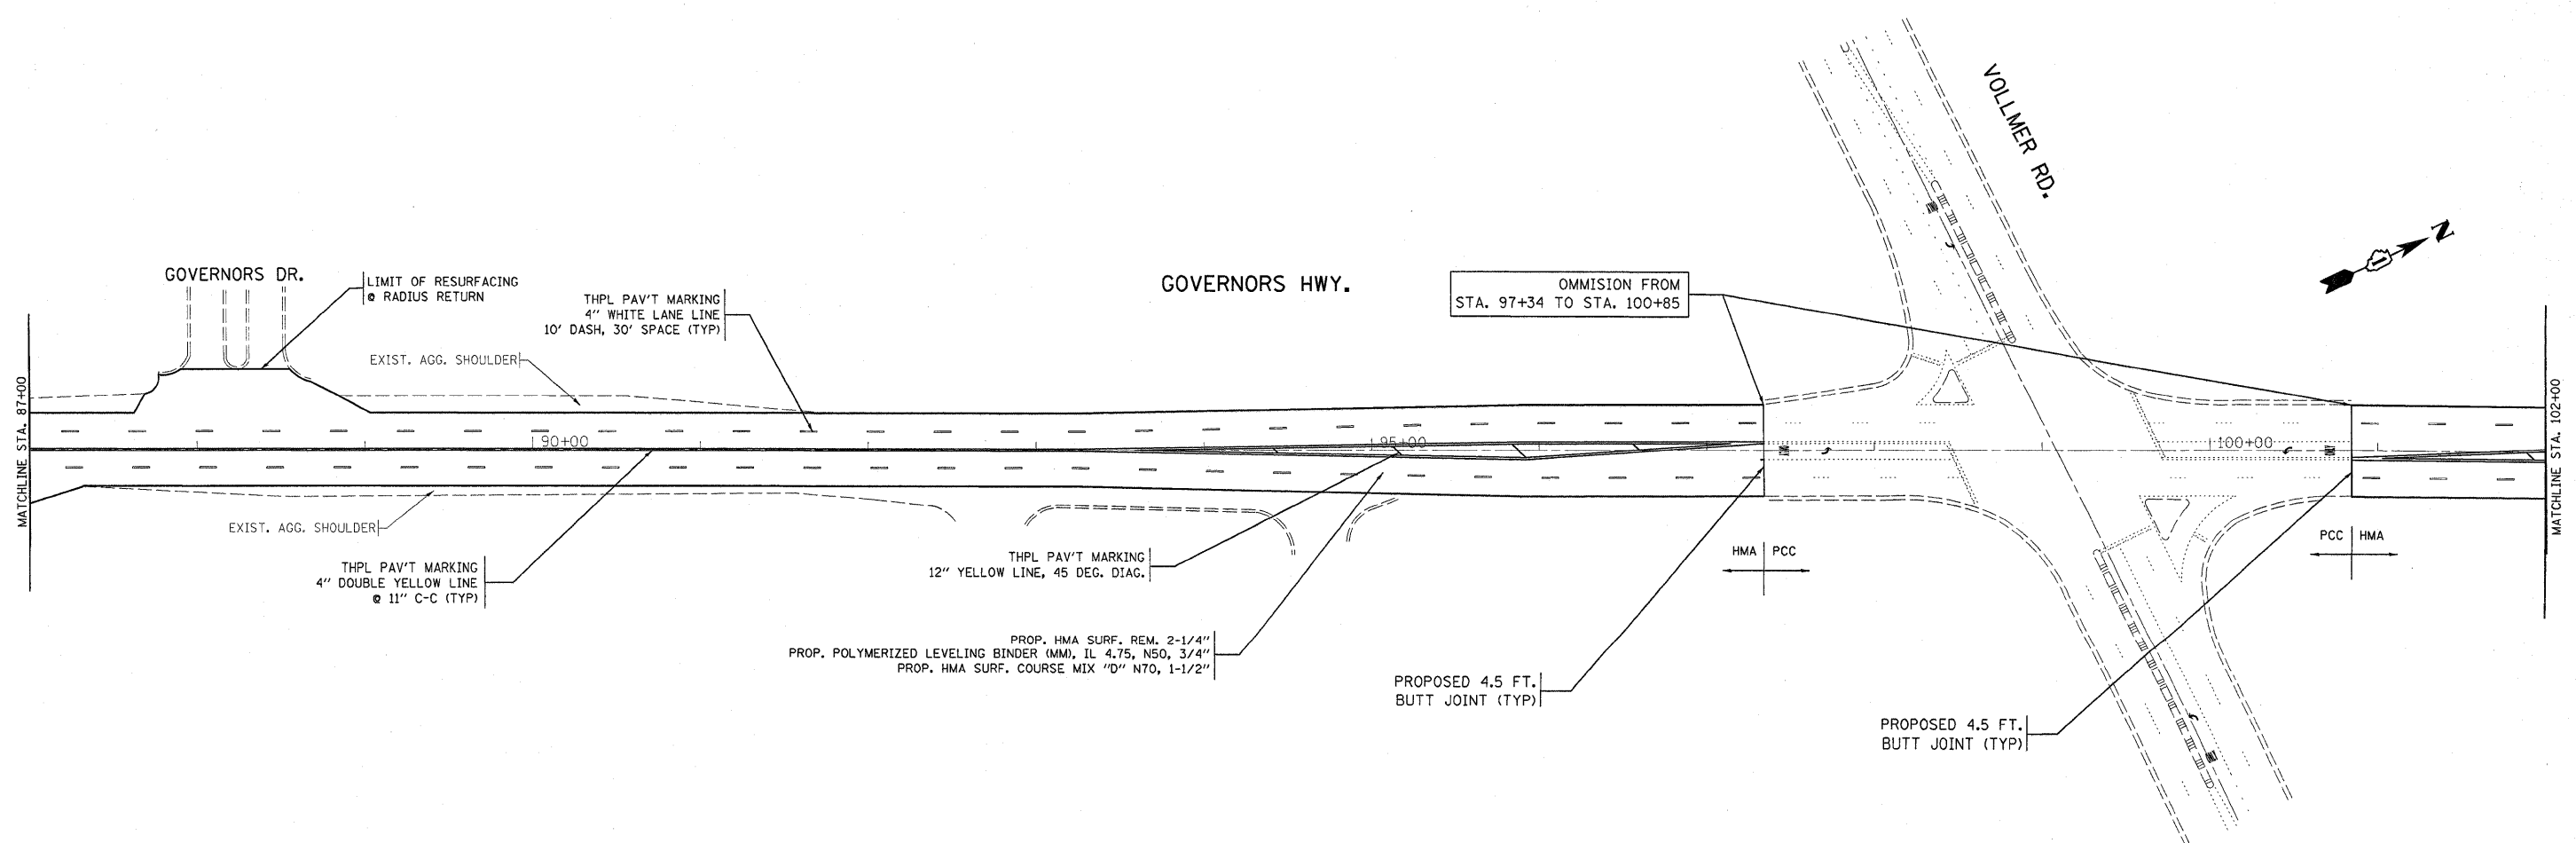

FILE NAME =	USER NAME = aqueeiff	DESIGNED - FFA 7-20-09	REVISED -	STATE OF ILLINOIS DEPARTMENT OF TRANSPORTATION	ROADWAY AND PAVEMENT MARKING PLAN GOVERNORS HWY. (CRAWFORD AVE. - 175th ST.)	F.A.U. RTE.	SECTION	COUNTY	TOTAL SHEETS	SHEET NO.	
ct:\pw_work\pwidot\AQUEEIFF\d0145733\018	3709-shr:plandgn	DRAWN -	REVISED -			2820	44 RS-6	COOK	34	11	
	PLOT SCALE = 50,0000' / IN.	CHECKED -	REVISED -			CONTRACT NO. 60H97					
	PLOT DATE = 11/12/2009	DATE -	REVISED -			ILLINOIS FED. AID PROJECT					