


PORTLAND CEMENT CONCRETE SURFACE REMOVAL - BUTT JOINT

**LEGEND:**

- |   |  |    |   |
|---|--|----|---|
| 1 | THERMOPLASTIC PAVEMENT MARKING - LINE 4" (YELLOW SOLID LINE)   | 7  | THERMOPLASTIC PAVEMENT MARKING - LINE 12" (WHITE DIAGONAL LINE)       |
| 2 | THERMOPLASTIC PAVEMENT MARKING - LINE 4" (WHITE LANE LINE - 10' DASH, 30' SKIP) WITH RAISED REFLECTIVE PAVEMENT MARKERS (2 ONE-WAY CRYSTAL MARKER) (80' C-C) | 8  | THERMOPLASTIC PAVEMENT MARKING - LINE 24" (WHITE STOP LINE)           |
| 3 | THERMOPLASTIC PAVEMENT MARKING - LINE 4" (YELLOW LANE LINE - 10' DASH, 30' SKIP)   | 9  | THERMOPLASTIC PAVEMENT MARKING - LETTERS AND SYMBOLS (TYP.)           |
| 4 | THERMOPLASTIC PAVEMENT MARKING - LINE 6" (WHITE SOLID LINE)  | 10 | RAISED REFLECTIVE PAVEMENT MARKERS (TWO-WAY AMBER MARKER) (40' C-C)   |
| 5 | THERMOPLASTIC PAVEMENT MARKING - LINE 6" (WHITE LANE LINE - 2' DASH, 6' SKIP)  | 11 | RAISED REFLECTIVE PAVEMENT MARKERS (ONE-WAY CRYSTAL MARKER) (40' C-C) |
| 6 | THERMOPLASTIC PAVEMENT MARKING - LINE 8" (WHITE SOLID LINE)  | 12 | THERMOPLASTIC PAVEMENT MARKING - LINE 12" (YELLOW DIAGONAL LINE)      |

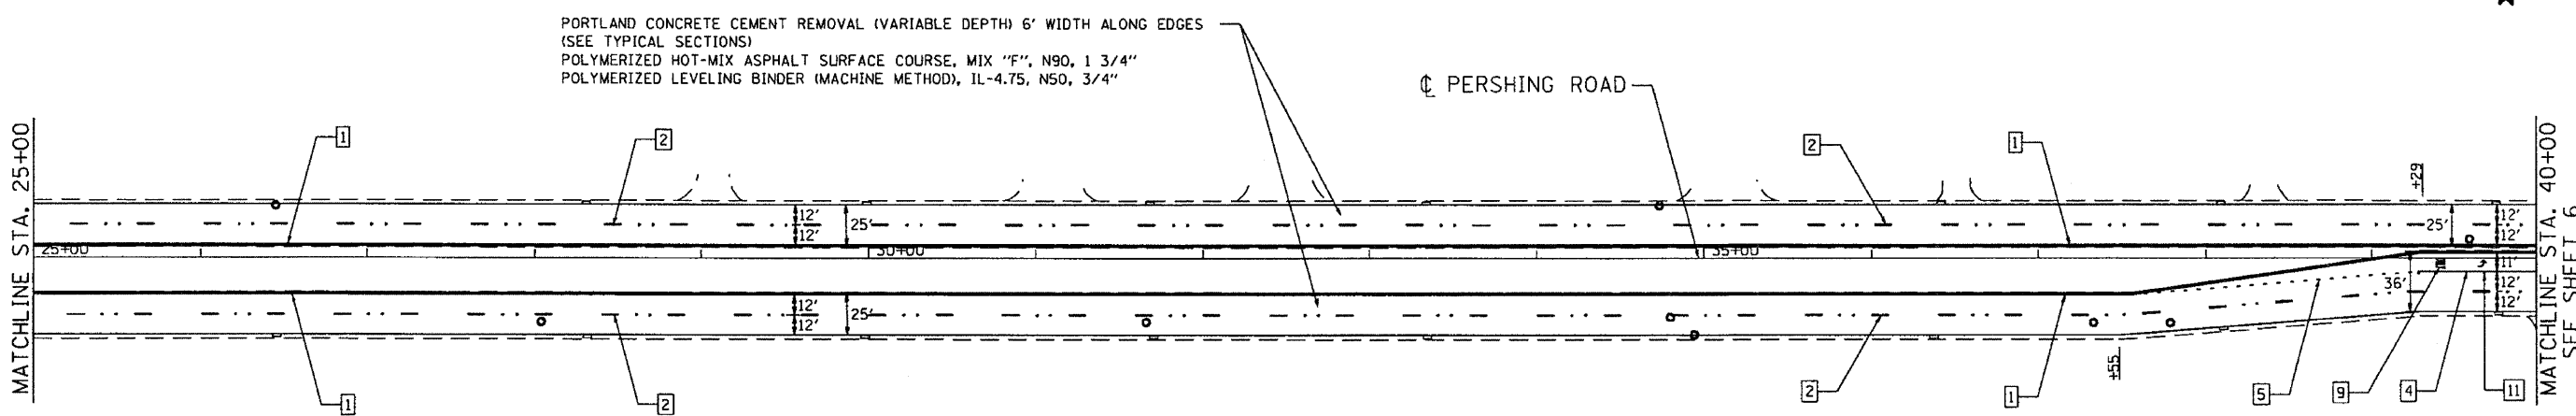

FILE NAME: s:\p\proj\3386\3386\_31\dwg\p\prop\pav\plan\3386\_31\_PropRd.dwg

PORTLAND CEMENT CONCRETE SURFACE REMOVAL - BUTT JOINT

**LEGEND:**

- |   |  |    |   |
|---|--|----|---|
| 1 | THERMOPLASTIC PAVEMENT MARKING - LINE 4" (YELLOW SOLID LINE)   | 7  | THERMOPLASTIC PAVEMENT MARKING - LINE 12" (WHITE DIAGONAL LINE)       |
| 2 | THERMOPLASTIC PAVEMENT MARKING - LINE 4" (WHITE LANE LINE - 10' DASH, 30' SKIP) WITH RAISED REFLECTIVE PAVEMENT MARKERS (2 ONE-WAY CRYSTAL MARKER) (80' C-C) | 8  | THERMOPLASTIC PAVEMENT MARKING - LINE 24" (WHITE STOP LINE)           |
| 3 | THERMOPLASTIC PAVEMENT MARKING - LINE 4" (YELLOW LANE LINE - 10' DASH, 30' SKIP)   | 9  | THERMOPLASTIC PAVEMENT MARKING - LETTERS AND SYMBOLS (TYP.)           |
| 4 | THERMOPLASTIC PAVEMENT MARKING - LINE 6" (WHITE SOLID LINE)  | 10 | RAISED REFLECTIVE PAVEMENT MARKERS (TWO-WAY AMBER MARKER) (40' C-C)   |
| 5 | THERMOPLASTIC PAVEMENT MARKING - LINE 6" (WHITE LANE LINE - 2' DASH, 6' SKIP)  | 11 | RAISED REFLECTIVE PAVEMENT MARKERS (ONE-WAY CRYSTAL MARKER) (40' C-C) |
| 6 | THERMOPLASTIC PAVEMENT MARKING - LINE 8" (WHITE SOLID LINE)  | 12 | THERMOPLASTIC PAVEMENT MARKING - LINE 12" (YELLOW DIAGONAL LINE)      |

**Ciorba Group, Inc.**  
 CONSULTING ENGINEERS  
 5507 North Cumberland Avenue, Suite 402  
 Chicago, Illinois 60656  
 Tel. 773.775.4009 Fax 773.775.4014

USER NAME	*wlancoaster	DESIGNED	- MWR	REVISED	-
DRAWN	- MWR	CHECKED	- SNS	REVISED	-
PLOT SCALE	= 1/8" = 1' IN.	DATE	- 7/8/2009	REVISED	-
PLOT DATE	= 12/4/2009				

**STATE OF ILLINOIS  
 DEPARTMENT OF TRANSPORTATION**

**PERSHING ROAD  
 CENTRAL AVENUE TO IL 50 (CICERO AVENUE)  
 PROPOSED ROADWAY AND PAVEMENT MARKING PLAN**

SCALE: 1"=50' SHEET NO. OF SHEETS STA. TO STA.

F.A.U. RTE.	SECTION	COUNTY	TOTAL SHEETS	SHEET NO.
1477	0811 RS	COOK	28	5
CONTRACT NO. 60H99			FED. ROAD DIST. NO. 1   ILLINDIST. FED. AID PROJECT	