



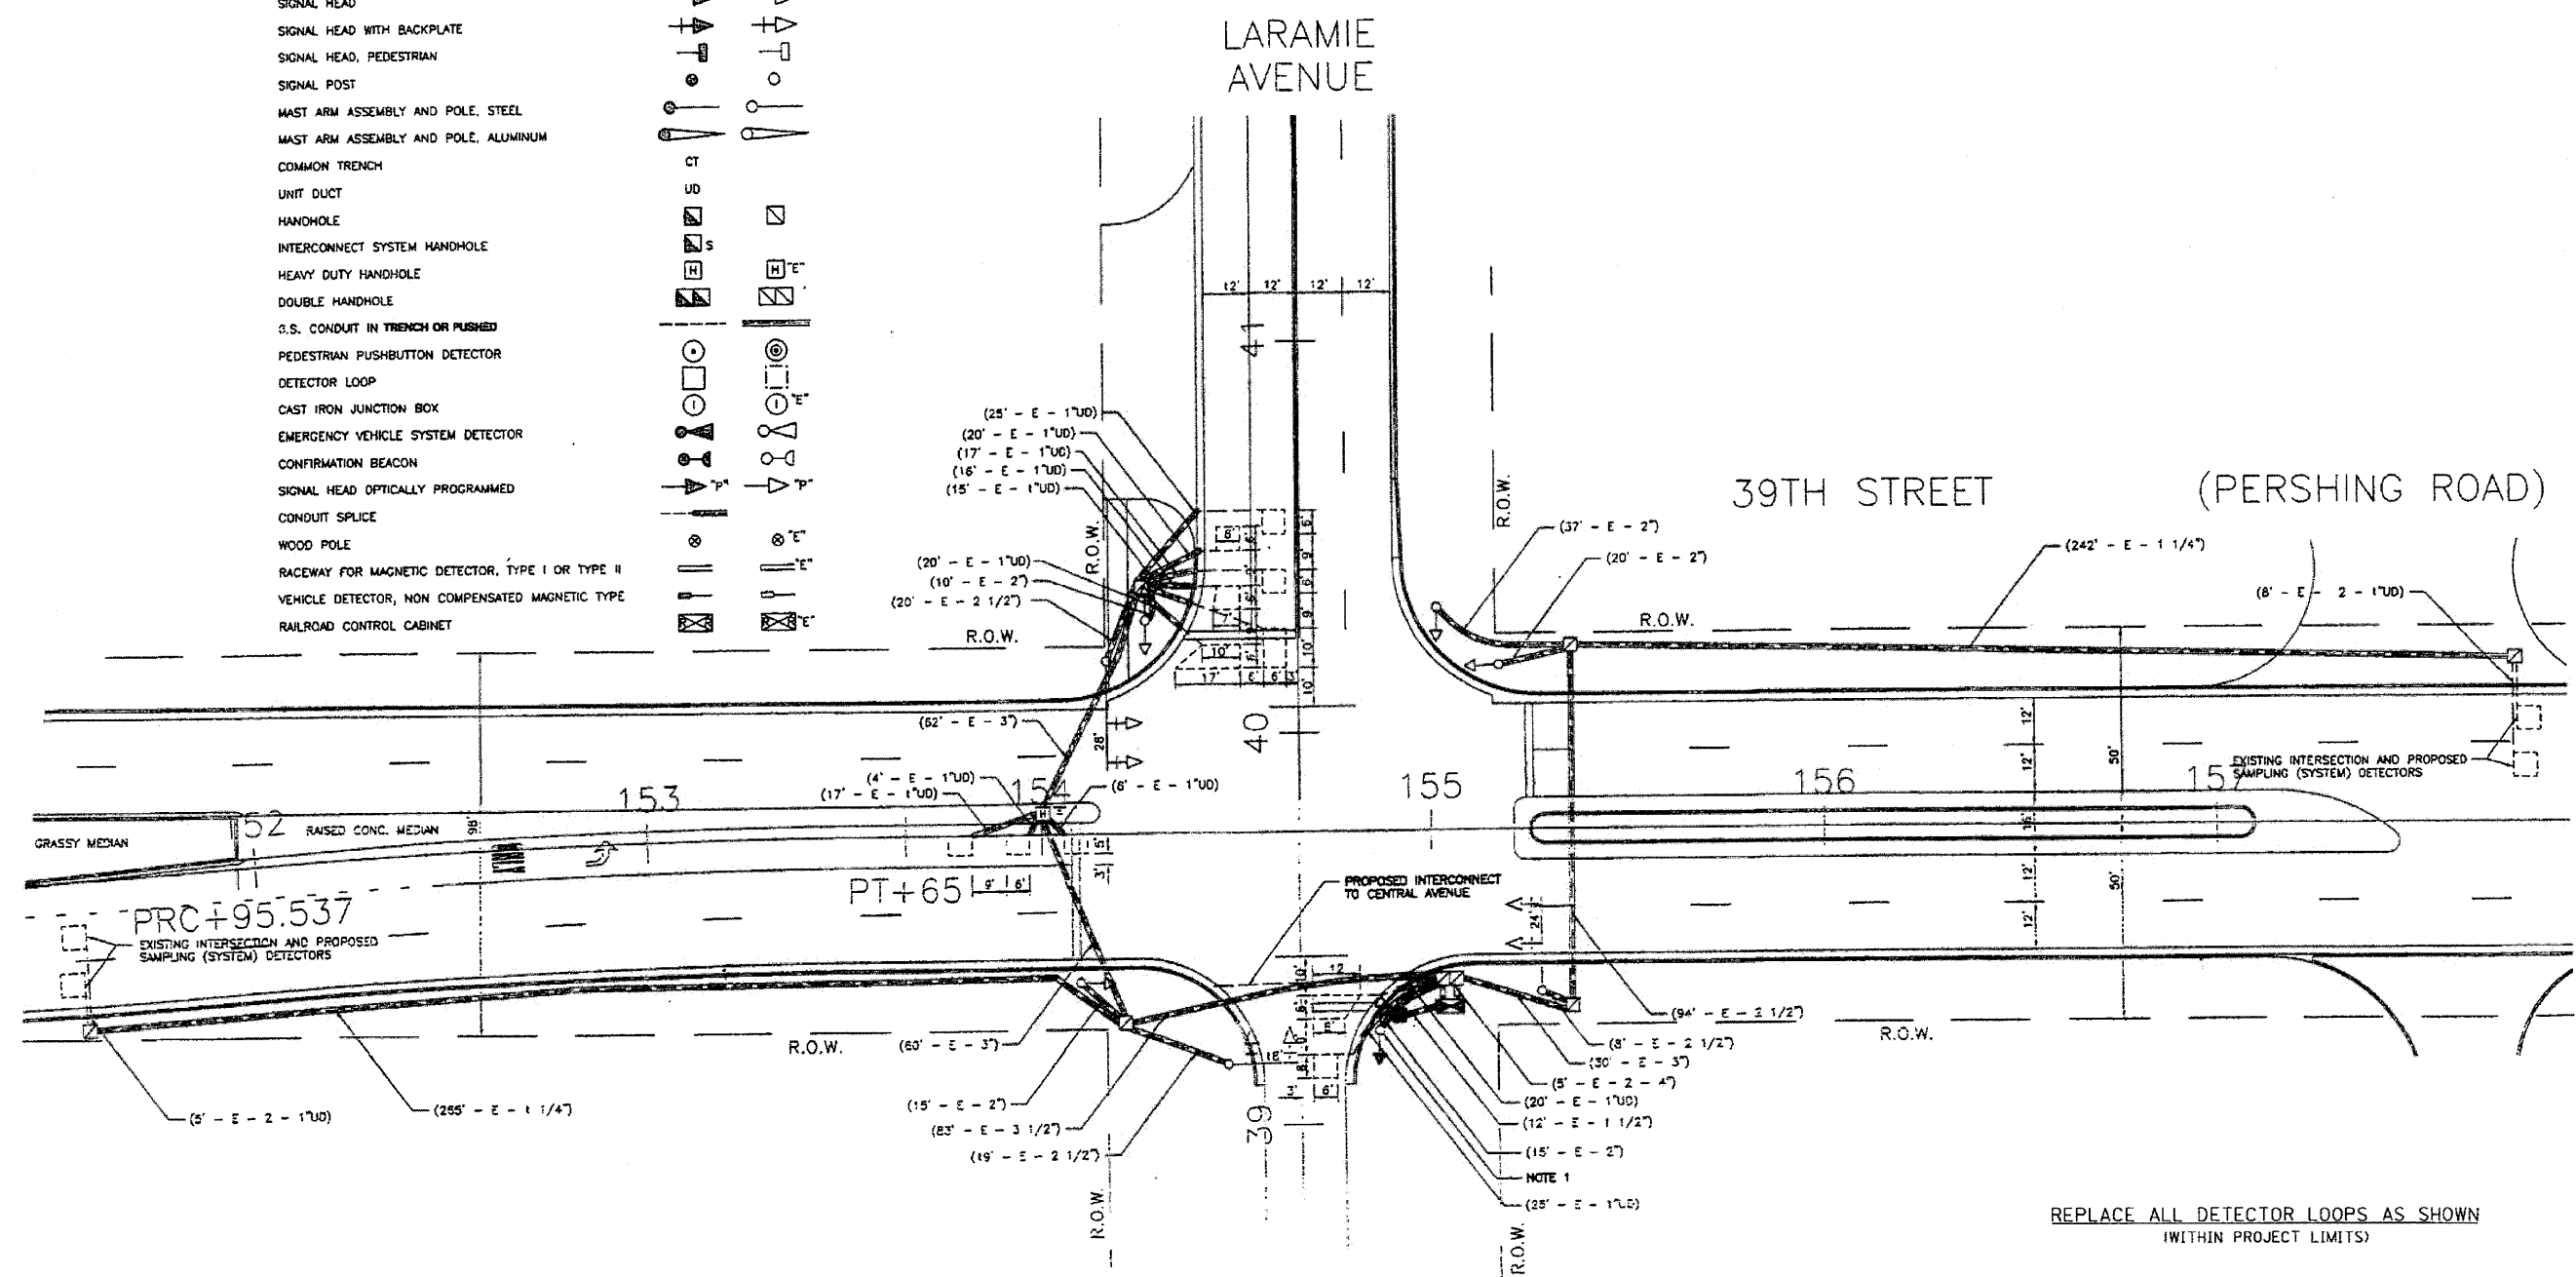

- TRAFFIC SIGNAL LEGEND**
- CONTROLLER
  - SERVICE INSTALLATION
  - SIGNAL HEAD
  - SIGNAL HEAD WITH BACKPLATE
  - SIGNAL HEAD, PEDESTRIAN
  - SIGNAL POST
  - MAST ARM ASSEMBLY AND POLE, STEEL
  - MAST ARM ASSEMBLY AND POLE, ALUMINUM
  - COMMON TRENCH
  - UNIT DUCT
  - HANDHOLE
  - INTERCONNECT SYSTEM HANDHOLE
  - HEAVY DUTY HANDHOLE
  - DOUBLE HANDHOLE
  - U.S. CONDUIT IN TRENCH OR PUSHED
  - PEDESTRIAN PUSHBUTTON DETECTOR
  - DETECTOR LOOP
  - CAST IRON JUNCTION BOX
  - EMERGENCY VEHICLE SYSTEM DETECTOR
  - CONFIRMATION BEACON
  - SIGNAL HEAD OPTICALLY PROGRAMMED
  - CONDUIT SPLICE
  - WOOD POLE
  - RAWEAY FOR MAGNETIC DETECTOR, TYPE I OR TYPE II
  - VEHICLE DETECTOR, NON COMPENSATED MAGNETIC TYPE
  - RAILROAD CONTROL CABINET

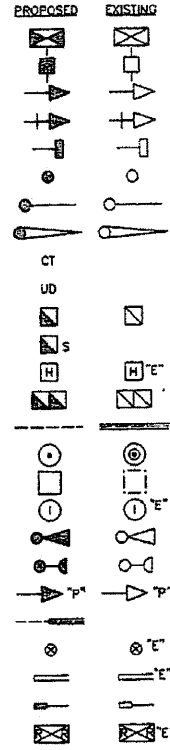

REPLACE ALL DETECTOR LOOPS AS SHOWN  
(WITHIN PROJECT LIMITS)

CODE NO.	QUANTITY	UNIT	ITEM
86600600	262	FOOT	DETECTOR LOOP REPLACEMENT

FILE NAME: c:\p\proj\33881\33881\33881\SIGNAL\33881\_31-1.dwg

**Ciorba Group, Inc.**  
CONSULTING ENGINEERS  
5507 North Cumberland Avenue, Suite 402  
Chicago, Illinois 60655  
Tel. 773.775.4009 Fax 773.775.4014

USER NAME	DESIGNED	REVISIONS
wjancoster	MWR	-
	MWR	-
	SNS	-
	7/8/2009	-

**STATE OF ILLINOIS**  
**DEPARTMENT OF TRANSPORTATION**

**PERSHING ROAD**  
**CENTRAL AVENUE TO IL 50 (CICERO AVENUE)**  
**DETECTOR LOOP REPLACEMENT PLAN**

F.A.U. RTE.	SECTION	COUNTY	TOTAL SHEETS	SHEET NO.
1477	0B11 RS	COOK	28	8
				CONTRACT NO. 60H99
FED. ROAD DIST. NO. 1 ILLINOIS FED. AID PROJECT				