


TRAFFIC SIGNAL LEGEND			
PROPOSED	EXISTING	PROPOSED	EXISTING

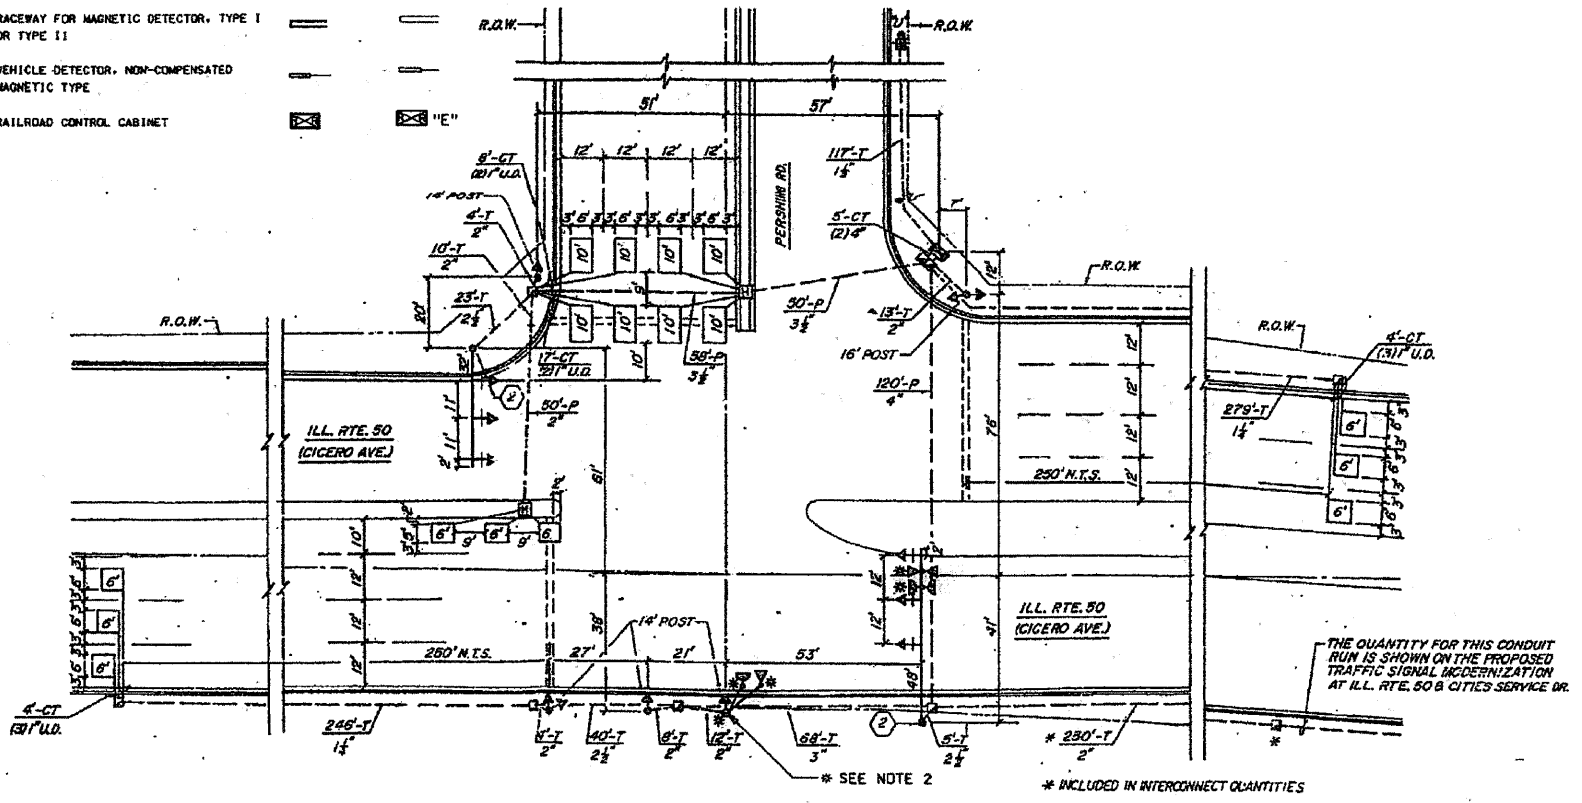

REPLACE ALL DETECTOR LOOPS AS SHOWN  
(WITHIN PROJECT LIMITS)

CODE NO.	QUANTITY	UNIT	ITEM
86600600	340	FOOT	DETECTOR LOOP REPLACEMENT

FILE NAME: c:\pco\3368\3368\_31\dwg\3368\_31-Comp483.dwg

**Ciorba Group, Inc.**  
CONSULTING ENGINEERS  
5507 North Cumberland Avenue, Suite 402  
Chicago, Illinois 60658  
Tel. 773.775.4009 Fax 773.775.4014

USER NAME: *wlancoaster	DESIGNED - MWR	REVISED -
PLOT SCALE = 2.0000" / IN.	DRAWN - MWR	REVISED -
PLOT DATE = 12/4/2009	CHECKED - SNS	REVISED -
	DATE - 7/8/2009	REVISED -

**STATE OF ILLINOIS  
DEPARTMENT OF TRANSPORTATION**

**PERSHING ROAD  
CENTRAL AVENUE TO IL 50 (CICERO AVENUE)  
DETECTOR LOOP REPLACEMENT PLAN**

SCALE: N.T.S. SHEET NO. OF SHEETS STA. TO STA.

F.A.U. RTE. 1477	SECTION 0811 RS	COUNTY CODK	TOTAL SHEETS 28	SHEET NO. 9
FED. ROAD DIST. NO. 1 ILLINOIS FED. AID PROJECT			CONTRACT NO. 60H99	