




NOTE:
SEE SHEET 10-1-2 FOR
DETAILS OF LAND BRIDGE BETWEEN
LARAMIE AND PERSHING.

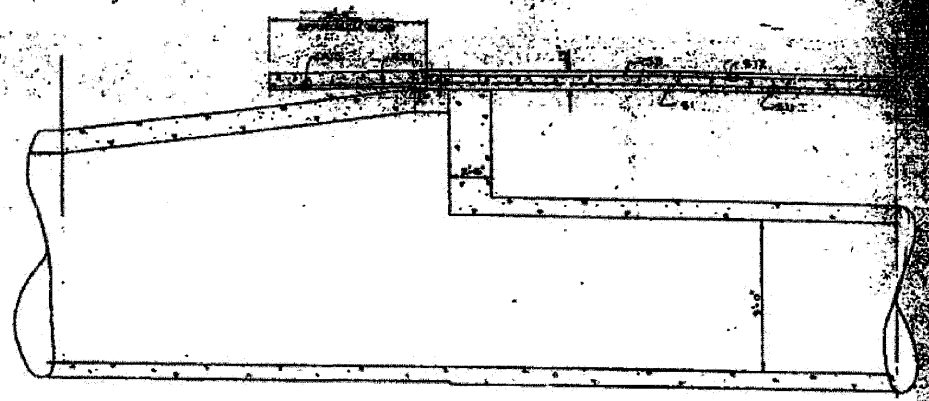

SECTION-AA
10-1-2

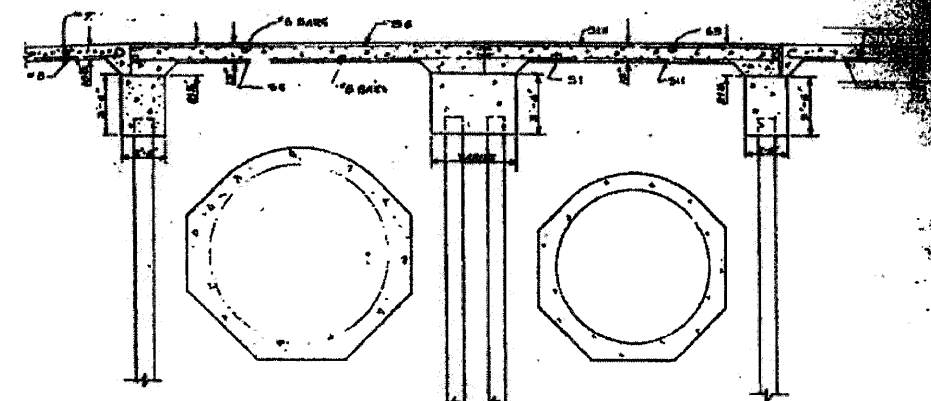

SECTION-BB
10-1-2

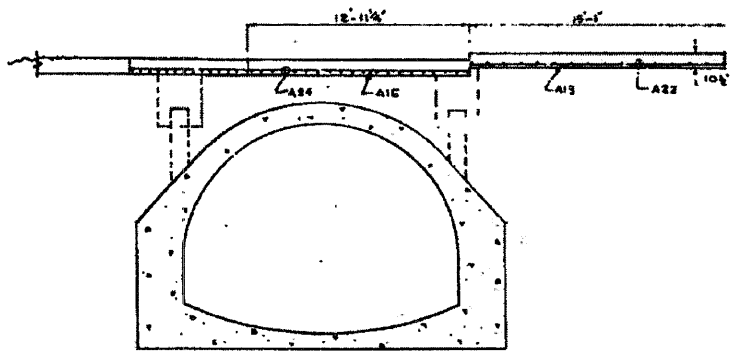

SECTION-CC
10-1-2

BEAM PLAN
10-1-2

PLAN OF LAND BRIDGE AT INTERSECTION
OF PERSHING AND LARAMIE
10-1-2

INFORMATION ONLY

Note: For File Data see sh. 423.

STATE OF ILLINOIS DEPARTMENT OF TRANSPORTATION
PERSHING ROAD
DRY LAND BRIDGE
INTERSECTION PERSHING
AND LARAMIE
SCALE: AS NOTED
DATE: _____
DRAWN BY: _____
CHECKED BY: _____

SHEET 26 OF 30