
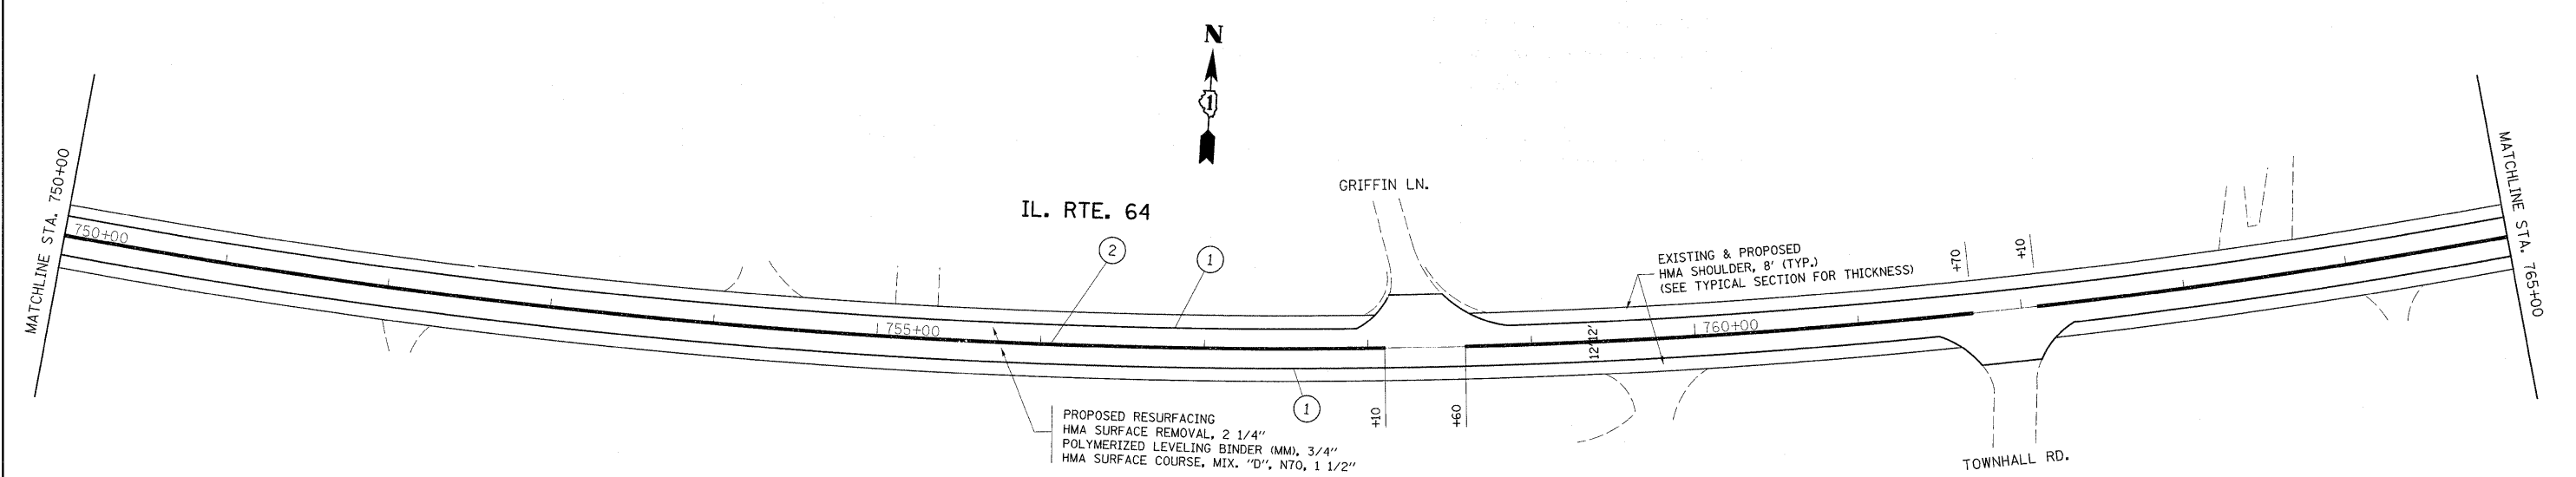


- LEGEND**
- ① THERMOPLASTIC PAVEMENT MARKING, WHITE EDGE LINE, 4" (TYP.)
 - ② THERMOPLASTIC PAVEMENT MARKING, DOUBLE YELLOW CENTERLINE, 4", 11' C-C (TYP.)
 - ③ THERMOPLASTIC PAVEMENT MARKING, SOLID YELLOW, 4" (TYP.) (AT NO PASSING ZONE)
 - ④ THERMOPLASTIC PAVEMENT MARKING, YELLOW 4" SKIP DASH (10' DASH, 30' SKIP)
 - ⑤ THERMOPLASTIC PAVEMENT MARKING, SOLID YELLOW 12", 75' SPACING OR 5 DIAGONALS MIN. (TYP.)
 - ⑥ THERMOPLASTIC PAVEMENT MARKING, SOLID WHITE LINE, 6"
 - ⑦ THERMOPLASTIC PAVEMENT MARKING, WHITE 2' LINE, 6' SKIP DASH, 6"
 - ⑧ THERMOPLASTIC PAVEMENT MARKING, SOLID WHITE STOP BAR, 24" (TYP.)
 - ⑨ THERMOPLASTIC PAVEMENT MARKING, SOLID WHITE 12", 2' APART @ 45° DIAGONAL
 - ⑩ THERMOPLASTIC PAVEMENT MARKING, 12" WHITE DIAGONAL
 - ⑪ THERMOPLASTIC PAVEMENT MARKING, LETTERS AND SYMBOLS (TYP.)

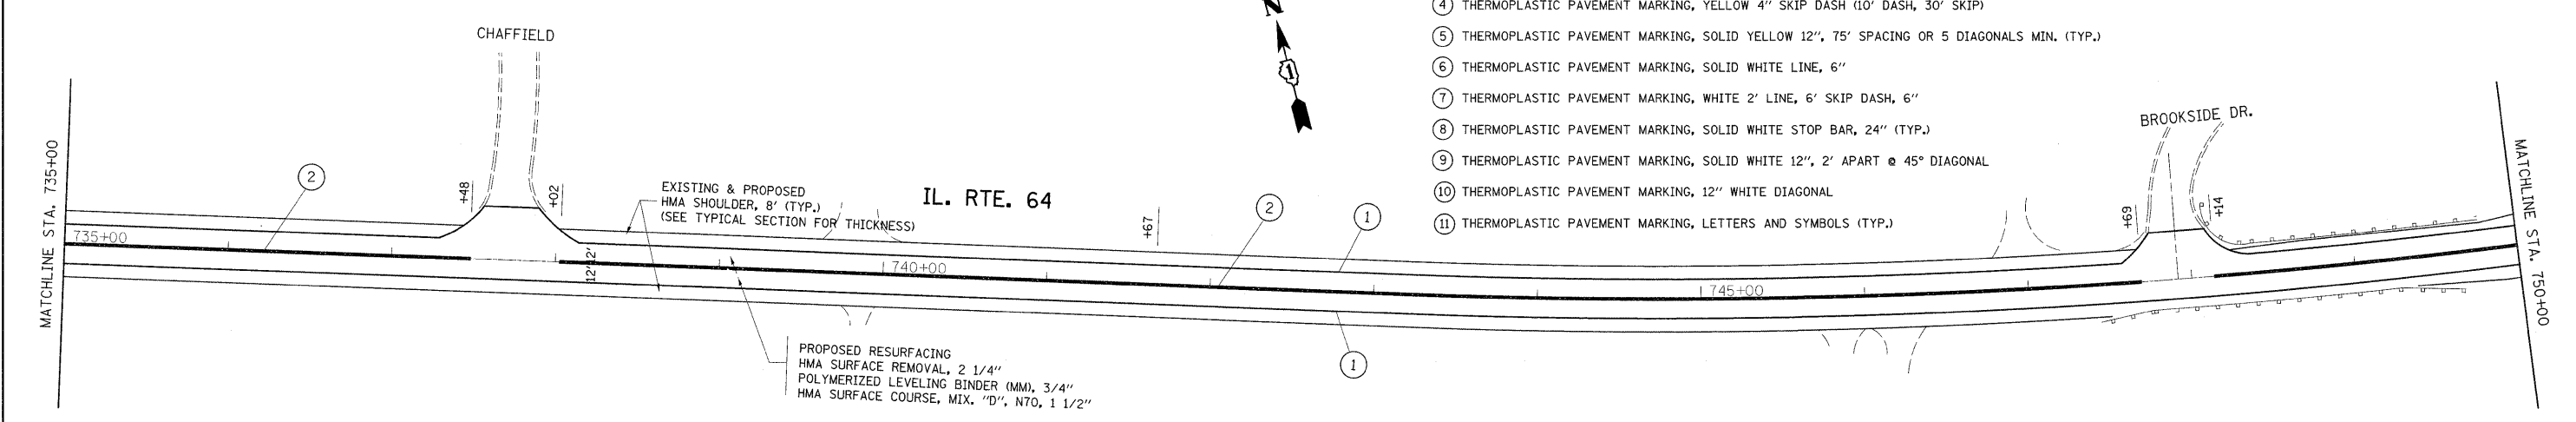

FILE NAME =	USER NAME = lsgm	DESIGNED -	REVISED -	STATE OF ILLINOIS DEPARTMENT OF TRANSPORTATION	IL. ROUTE 64 (IL. ROUTE 47 TO CAMPTON HILLS RD.)			F.A.P. RTE.	SECTION	COUNTY	TOTAL SHEETS	SHEET NO.			
os\pw_work\p\WIDOT\LEISA\8152433\shht-plandgn		DRAWN -	REVISED -		SCALE:	SHEET NO.	OF	SHEETS	STA.	TO STA.	307	126 RS-5	KANE	34	9
		CHECKED -	REVISED -												
		DATE -	REVISED -												
													CONTRACT NO. 60100		
													ILLINOIS FED. AID PROJECT		