


FINAL SURVEY	SURVEYED	BY	DATE
SURVEY	PLOTTED		
NOTE BOOK	TEMPLATE		
NO.	AREAS CHECKED		

ORIGINAL SURVEY	SURVEYED	BY	DATE
SURVEY	PLOTTED		
NOTE BOOK	TEMPLATE		
NO.	AREAS CHECKED		

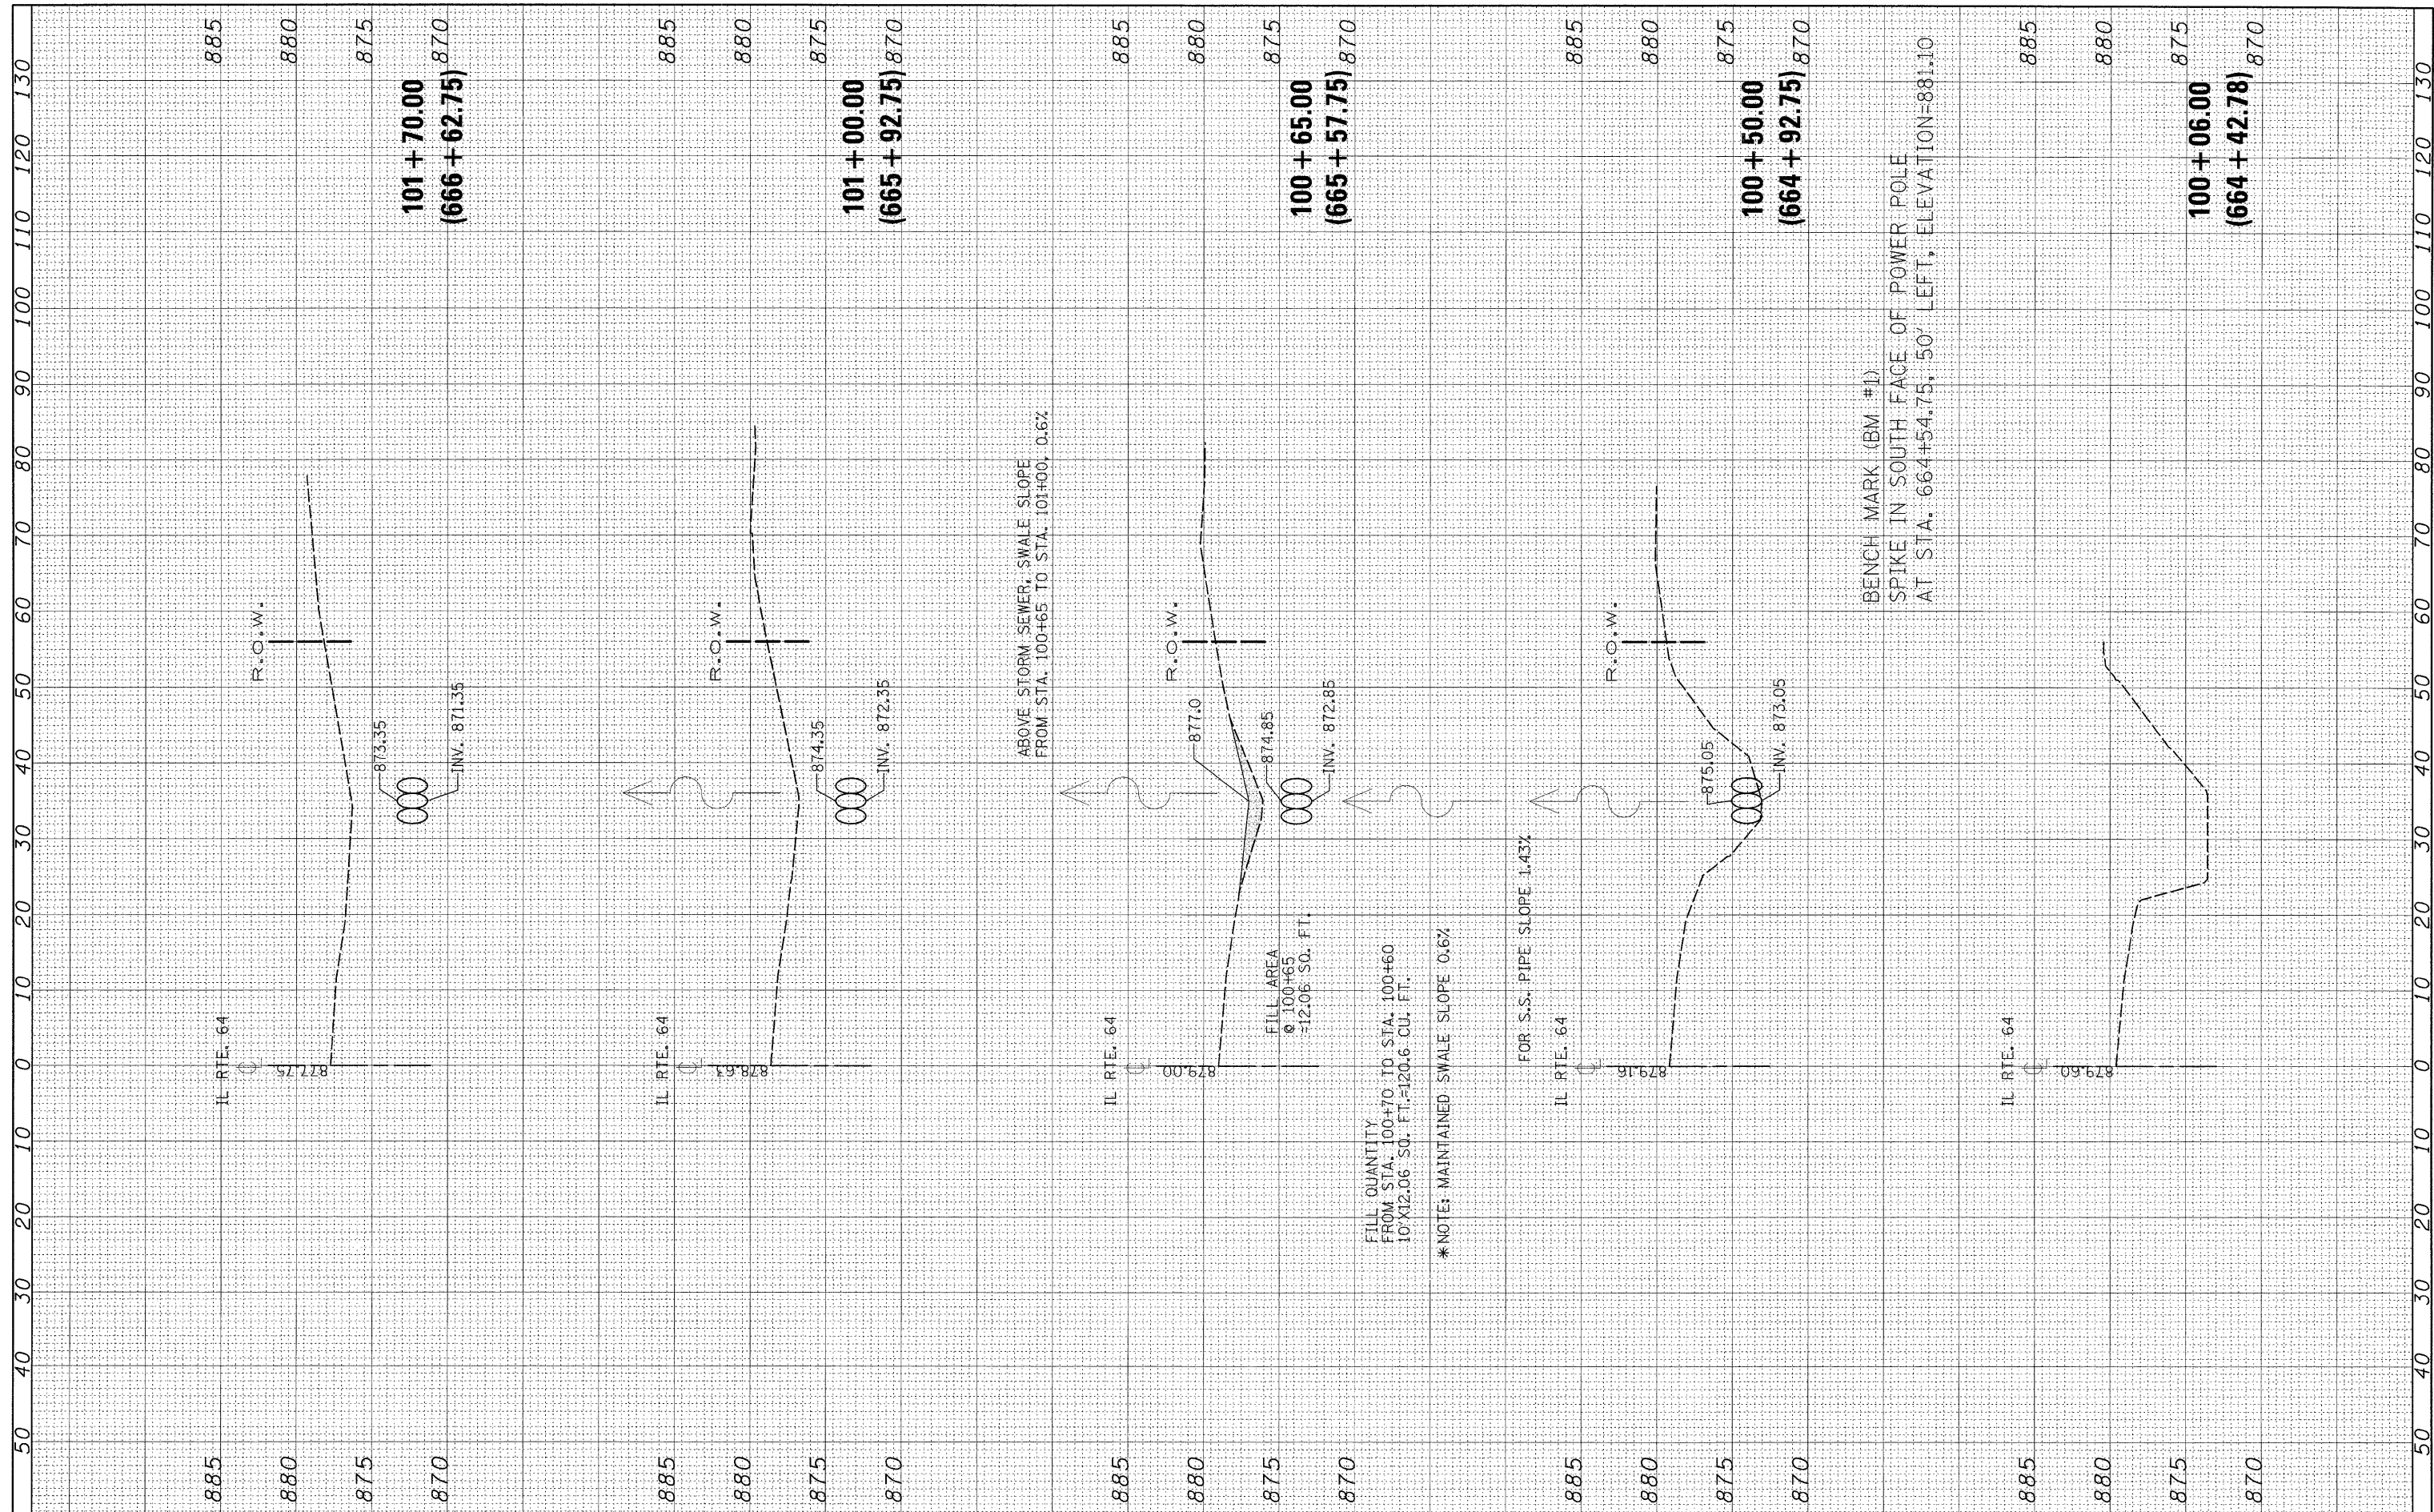

FILE NAME =	USER NAME =	DESIGNED -	REVISED -
ct:\pwwork\pwwid\01\VEYSA\d0152433\0184009-shr\shht-IL64.dgn	leusa	DRAWN -	REVISED -
		CHECKED -	REVISED -
		DATE -	REVISED -

PLOT SCALE = 10.0000' / IN.	DATE -	REVISED -
PLOT DATE = 12/16/2009		

**STATE OF ILLINOIS
DEPARTMENT OF TRANSPORTATION**

CROSS SECTIONS	
IL RTE. 64 @ HANSEN ROAD	
SCALE: 1"=10'	SHEET NO. OF SHEETS
	STA. 100+06.00 TO STA. 101+70.00

F.A.P. RTE. 307	SECTION 126-RS-5	COUNTY KANE	TOTAL SHEETS 34	SHEET NO. 20
CONTRACT NO.				
ILLINOIS FED. AID PROJECT				