


TRAFFIC SIGNAL LEGEND

	PROPOSED	EXISTING
CONTROLLER	[Symbol]	[Symbol]
SERVICE INSTALLATION	[Symbol]	[Symbol]
SIGNAL HEAD	[Symbol]	[Symbol]
SIGNAL HEAD WITH BACKPLATE	[Symbol]	[Symbol]
SIGNAL HEAD, PEDESTRIAN	[Symbol]	[Symbol]
SIGNAL POST	[Symbol]	[Symbol]
MAST ARM ASSEMBLY AND POLE, STEEL	[Symbol]	[Symbol]
MAST ARM ASSEMBLY AND POLE, ALUMINUM	[Symbol]	[Symbol]
COMMON TRENCH	CT	
UNIT DUCT	UD	
HANDHOLE	[Symbol]	[Symbol]
HEAVY DUTY HANDHOLE	[Symbol]	[Symbol]
DOUBLE HANDHOLE	[Symbol]	[Symbol]
G.S. CONDUIT IN TRENCH OR PUSHED	[Symbol]	[Symbol]
PEDESTRIAN PUSHBUTTON DETECTOR	[Symbol]	[Symbol]
DETECTOR LOOP	[Symbol]	[Symbol]
CONDUIT SPLICE	[Symbol]	[Symbol]

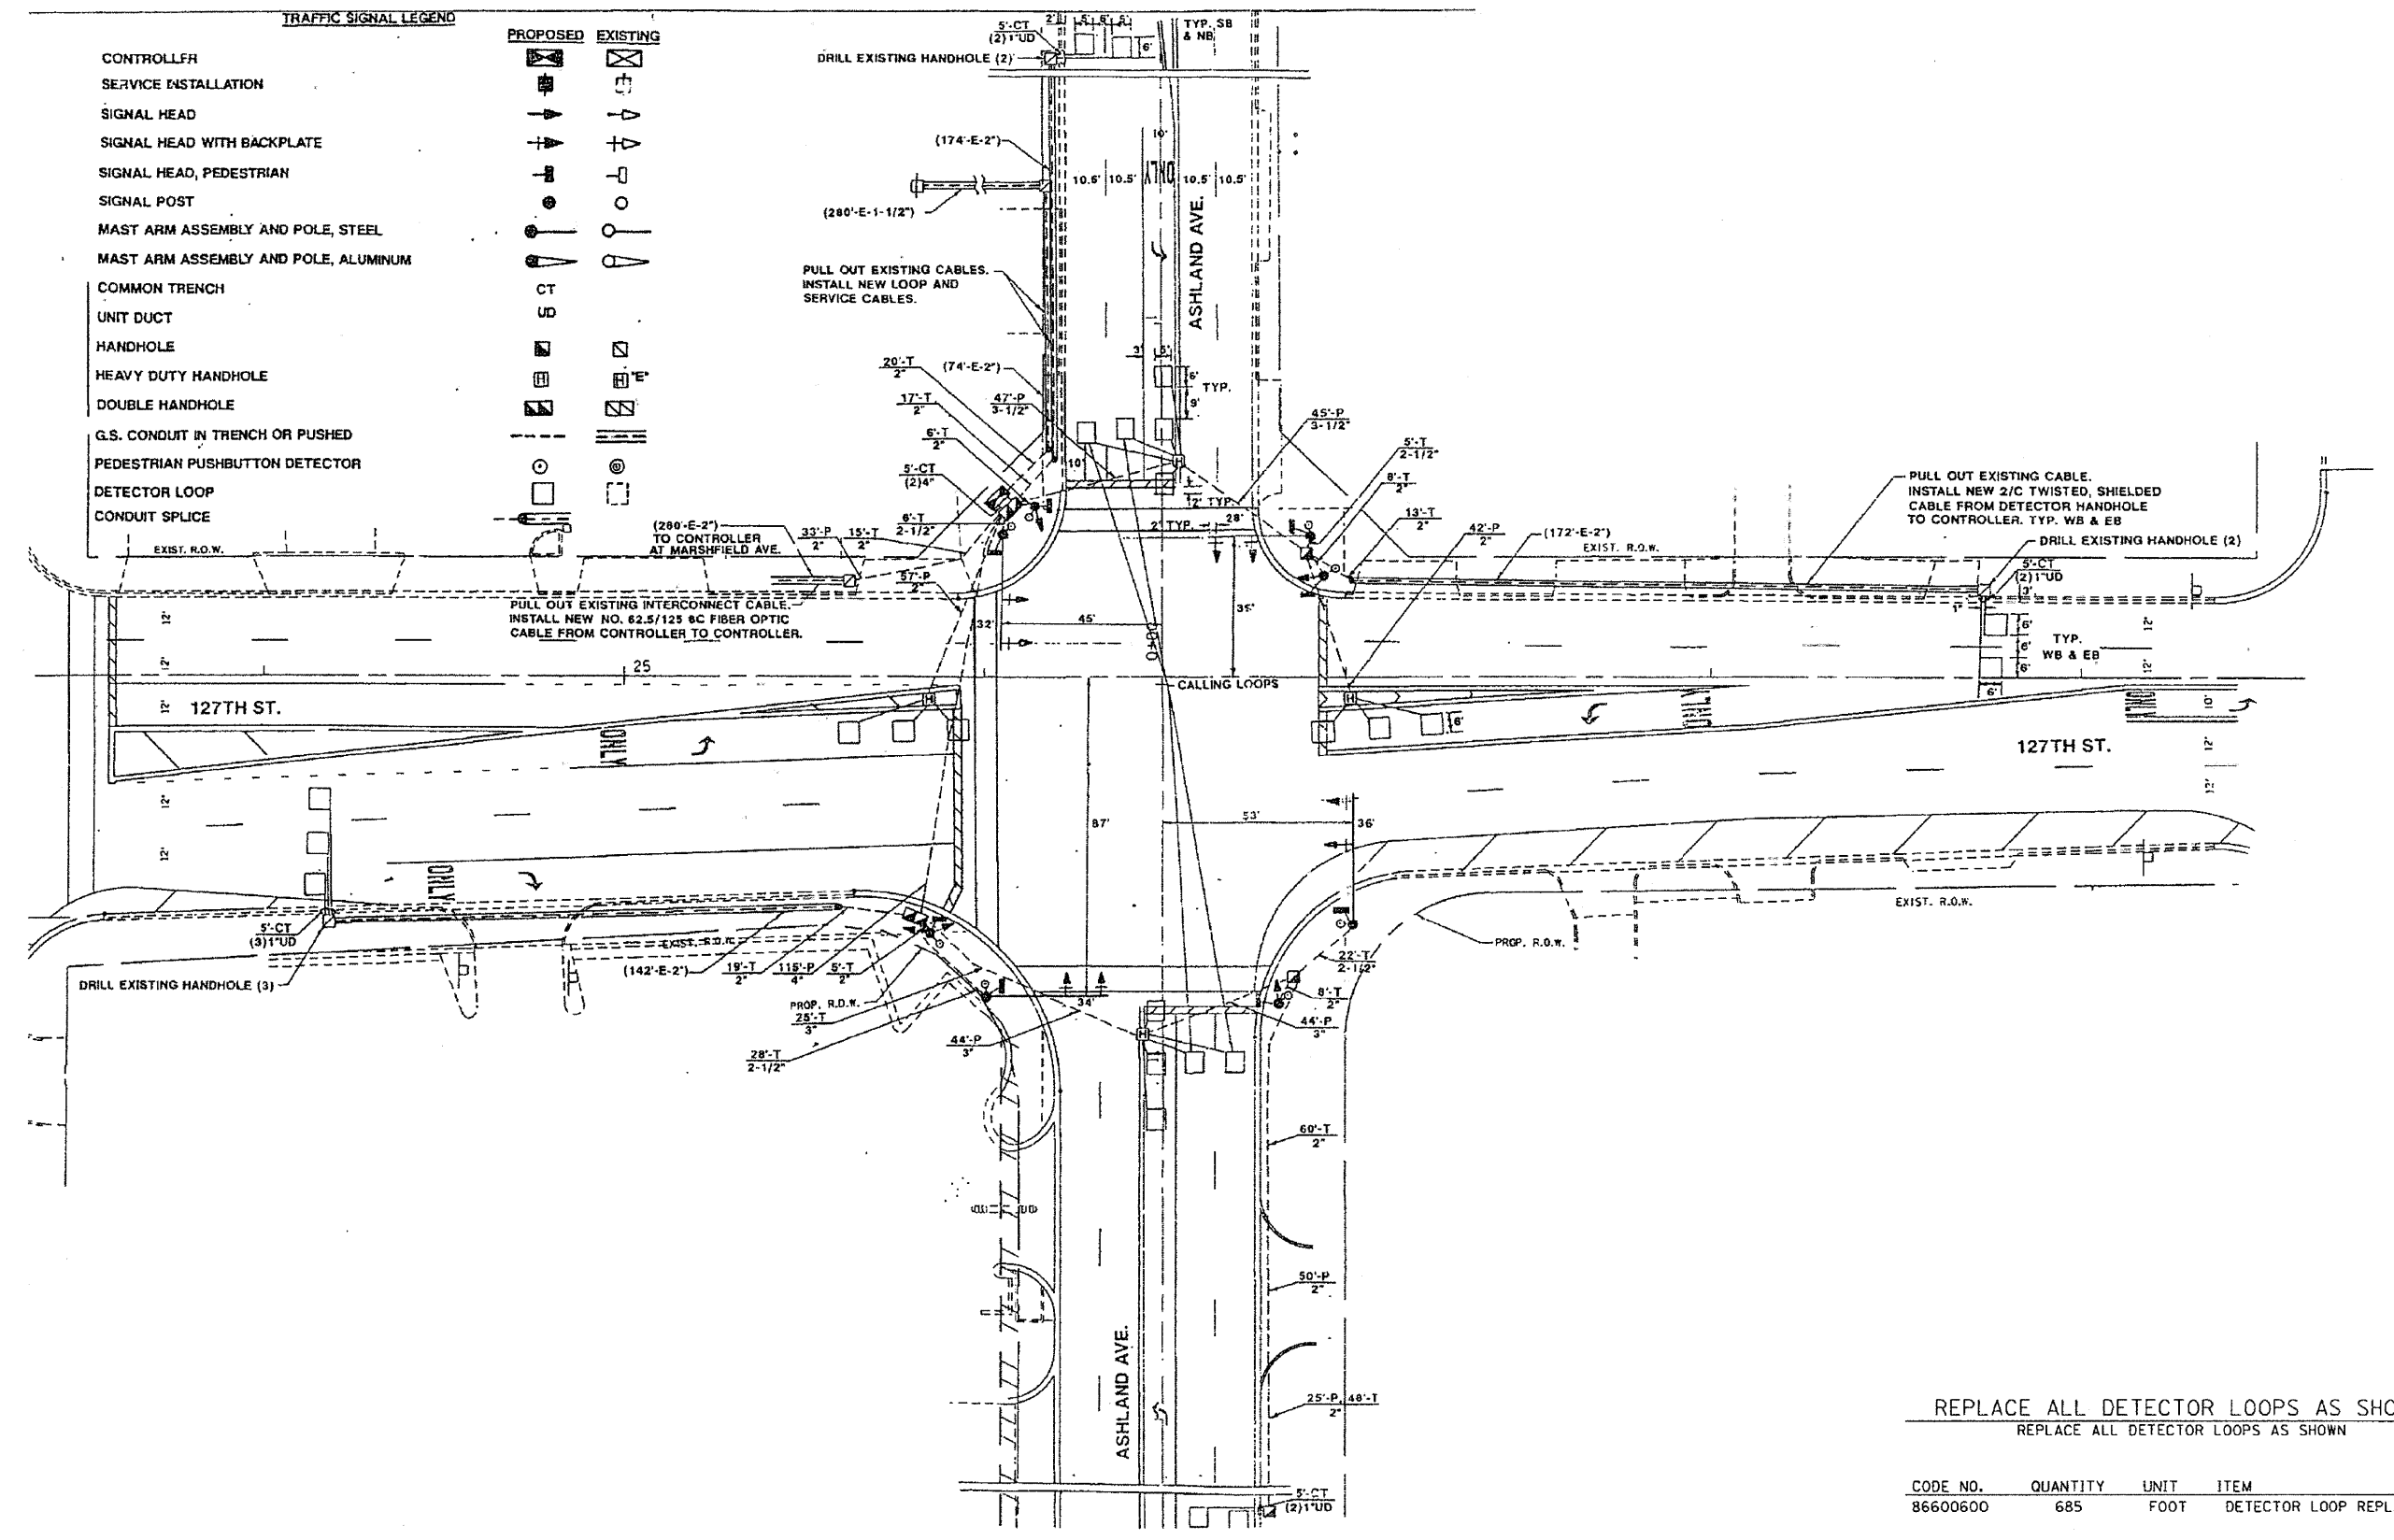

REPLACE ALL DETECTOR LOOPS AS SHOWN
 REPLACE ALL DETECTOR LOOPS AS SHOWN

CODE NO.	QUANTITY	UNIT	ITEM
86600600	685	FOOT	DETECTOR LOOP REPLACEMENT

FILE NAME: c:\projects\127th\127th.dwg

Ciorba Group, Inc.
 CONSULTING ENGINEERS
 5507 North Cumberland Avenue, Suite 402
 Chicago, Illinois 60656
 Tel. 773.775.4009 Fax 773.775.4014

USER NAME = wloncoster	DESIGNED - RJR	REVISED -
	DRAWN - RJR	REVISED -
PLOT SCALE = 50,0000' / 1" = 1'	CHECKED - SNS	REVISED -
PLOT DATE = 12/7/2009	DATE - 12/11/2009	REVISED -

**STATE OF ILLINOIS
 DEPARTMENT OF TRANSPORTATION**

**ASHLAND AVENUE / WOOD STREET
 IL 83 (SIBLEY BOULEVARD) TO 123RD ST
 DETECTOR LOOP REPLACEMENT PLAN**

SCALE: N.T.S. SHEET NO. OF SHEETS STA. TO STA.

F.A.U. RTE. 2857	SECTION 145 & 1461 RS-7	COUNTY COOK	TOTAL SHEETS 29	SHEET NO. 16
FED. ROAD DIST. NO. 1 ILLINOIS FED. AID PROJECT			CONTRACT NO. 60103	