


PROP. HOT MIX ASPHALT SURFACE REMOVAL (2 1/4") - (TYP.)
 PROP. POLYMERIZED LEVELING BINDER (MM) IL. - 4.75, N50 (3/4") - (TYP.)
 PROP. HOT MIX ASPHALT SURFACE COURSE, MIX "D", N70, (1 1/2") - (TYP.)

PROPOSED THERMOPLASTIC PAVEMENT MARKING, 4" SKIP DASH, YELLOW - 10' LINE WITH 30' SPACE

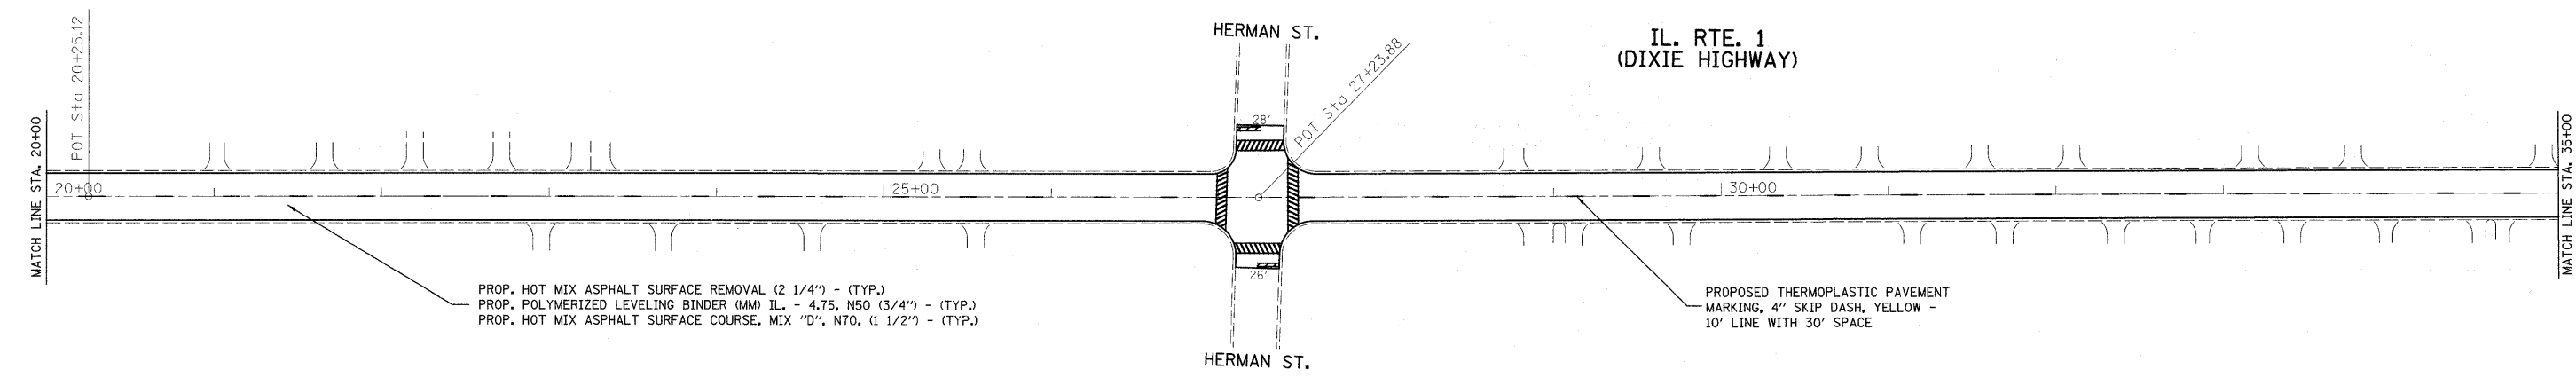

PROP. HOT MIX ASPHALT SURFACE REMOVAL (2 1/4") - (TYP.)
 PROP. POLYMERIZED LEVELING BINDER (MM) IL. - 4.75, N50 (3/4") - (TYP.)
 PROP. HOT MIX ASPHALT SURFACE COURSE, MIX "D", N70, (1 1/2") - (TYP.)

PROPOSED THERMOPLASTIC PAVEMENT MARKING, 4" SKIP DASH, YELLOW - 10' LINE WITH 30' SPACE

FILE NAME = c:\pwwork\pwwid\GUILLAUMEFF\80159088	USER NAME = guillaumefp 0183410-shr-plan.dgn	DESIGNED - DRAWN -	REVISED - REVISED -	STATE OF ILLINOIS DEPARTMENT OF TRANSPORTATION	ROADWAY AND PAVEMENT MARKING PLAN IL. RTE. 1 (UNION AVE. - BURVILLE RD.)				F.A.P. RTE. 876	SECTION (H & 10) RS-7	COUNTY WILL	TOTAL SHEETS 20	SHEET NO. 5
PLOT SCALE = 50.0000' / IN.		CHECKED -	REVISED -		SCALE:	SHEET NO.	OF	SHEETS	STA.	TO	STA.	CONTRACT NO. 60139	
PLOT DATE = 12/17/2009		DATE -	REVISED -		ILLINOIS FED. AID PROJECT								