


TRAFFIC SIGNAL LEGEND

| | PROPOSED | EXISTING |
|---|----------|----------|
| DETECTOR LOOP | | |
| SIGNAL HEAD | | |
| G.S. CONDUIT IN TRENCH OR PUSHED | | |
| SIGNAL HEAD WITH BACKPLATE | | |
| RACEWAY FOR MAGNETIC DETECTOR, TYPE I OR II | | |
| VEHICLE DETECTOR, NON-COMPENSATED MAGNETIC TYPE | | |

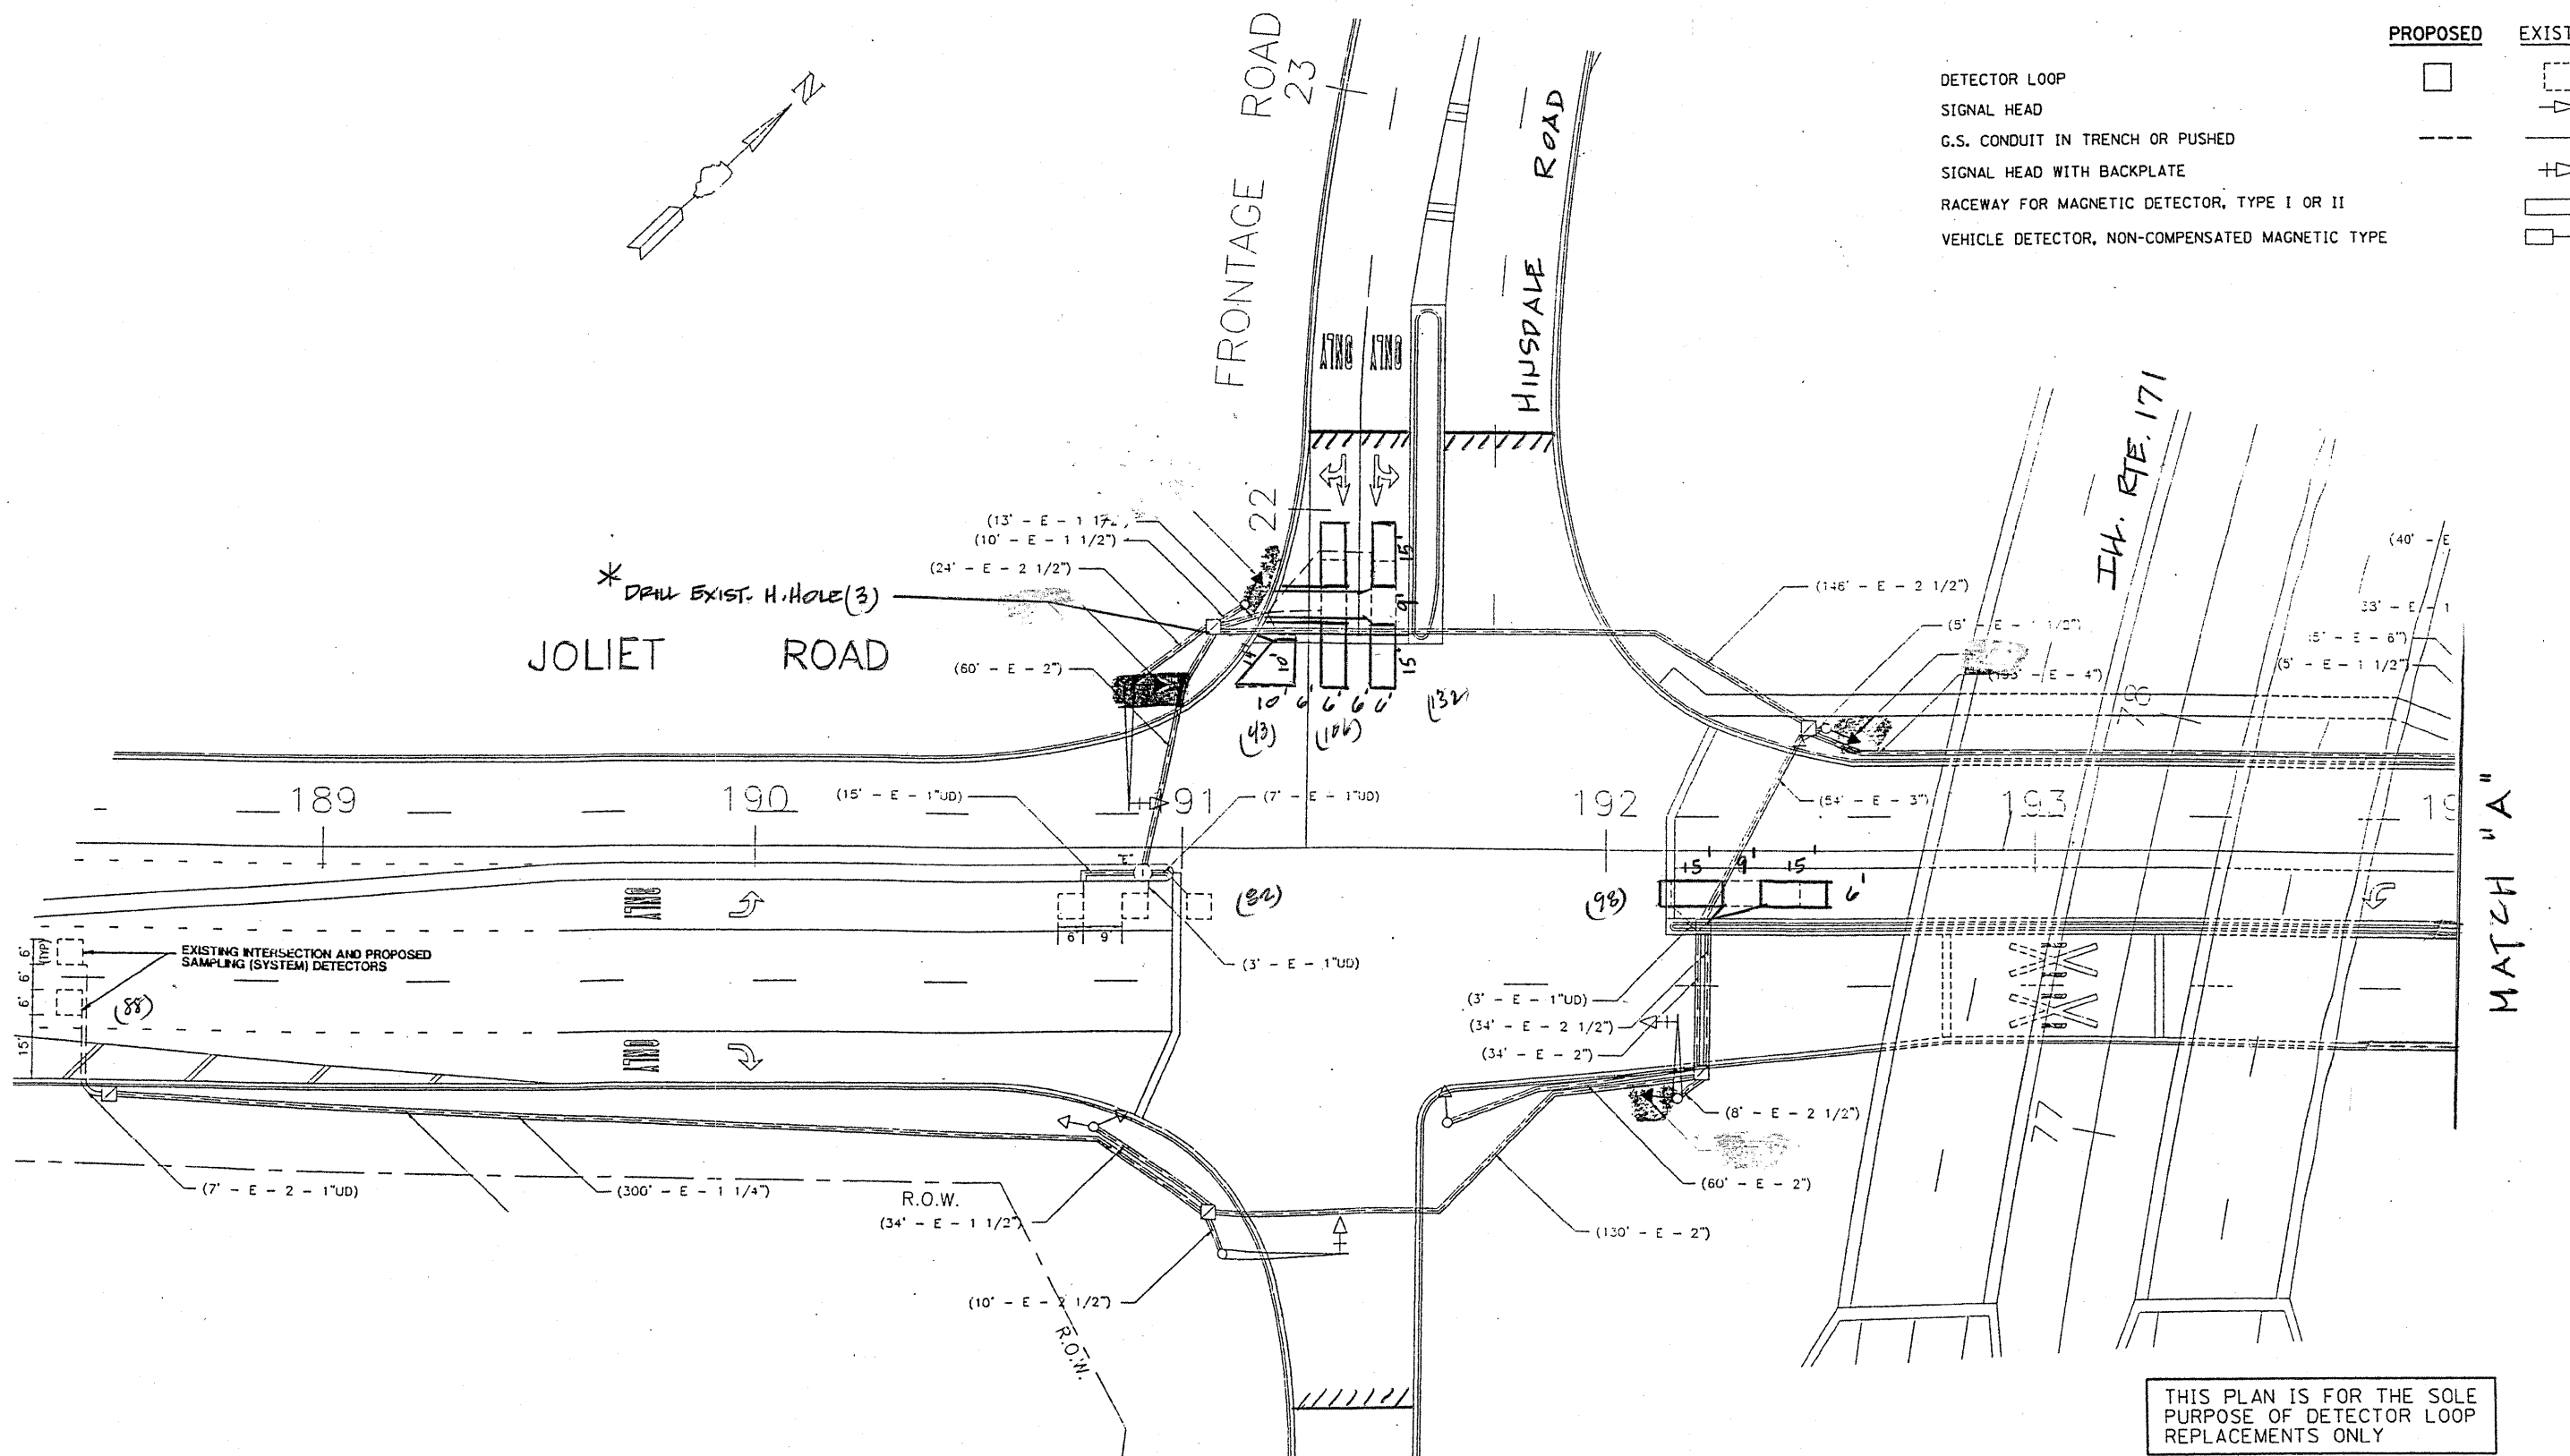

* INCIDENTAL, REFER TO SPEC.

REPLACE ALL DETECTOR LOOPS AS SHOWN
(WITHIN THE RESURFACING LIMITS)

| CODE | QUANTITY | UNIT | ITEM |
|----------|----------|------|---|
| 86600600 | 549 | FOOT | DETECTOR LOOP, REPLACEMENT * FALL 2002 + FALL 2004 |

| | | | | | | | | | | |
|--|----------------------------|----------------|---------------|---|--|---------------------|---------------------------|--------|--------------|-----------|
| FILE NAME = | USER NAME = kenthaphixayba | DESIGNED - BCK | REVISED - | STATE OF ILLINOIS DEPARTMENT OF TRANSPORTATION | DISTRICT ONE - DETECTOR LOOP REPLACEMENT JOLIET RD. @ HINSDALE ROAD | F.A.U. RTE. | SECTION | COUNTY | TOTAL SHEETS | SHEET NO. |
| ca:\pwwork\PIW1007\KANTHAPHIXAYBC\d01126 | 4\traffic\legend_v7.dgn | DRAWN - BCK | REVISED - | | | * 2009-121 R5 | LOOK | 51 | 33 | |
| | PLOT SCALE = 3/4" = 1' IN. | CHECKED - DAD | REVISED - IN. | | | CONTRACT NO. | | 60142 | | |
| | PLOT DATE = 4/3/2009 | DATE - | REVISED - | | | FED. ROAD DIST. NO. | ILLINOIS FED. AID PROJECT | | | |