


**TRAFFIC SIGNAL LEGEND**

	PROPOSED	EXISTING
DETECTOR LOOP		
SIGNAL HEAD		
G.S. CONDUIT IN TRENCH OR PUSHED		
SIGNAL HEAD WITH BACKPLATE		
RACEWAY FOR MAGNETIC DETECTOR, TYPE I OR II		
VEHICLE DETECTOR, NON-COMPENSATED MAGNETIC TYPE		

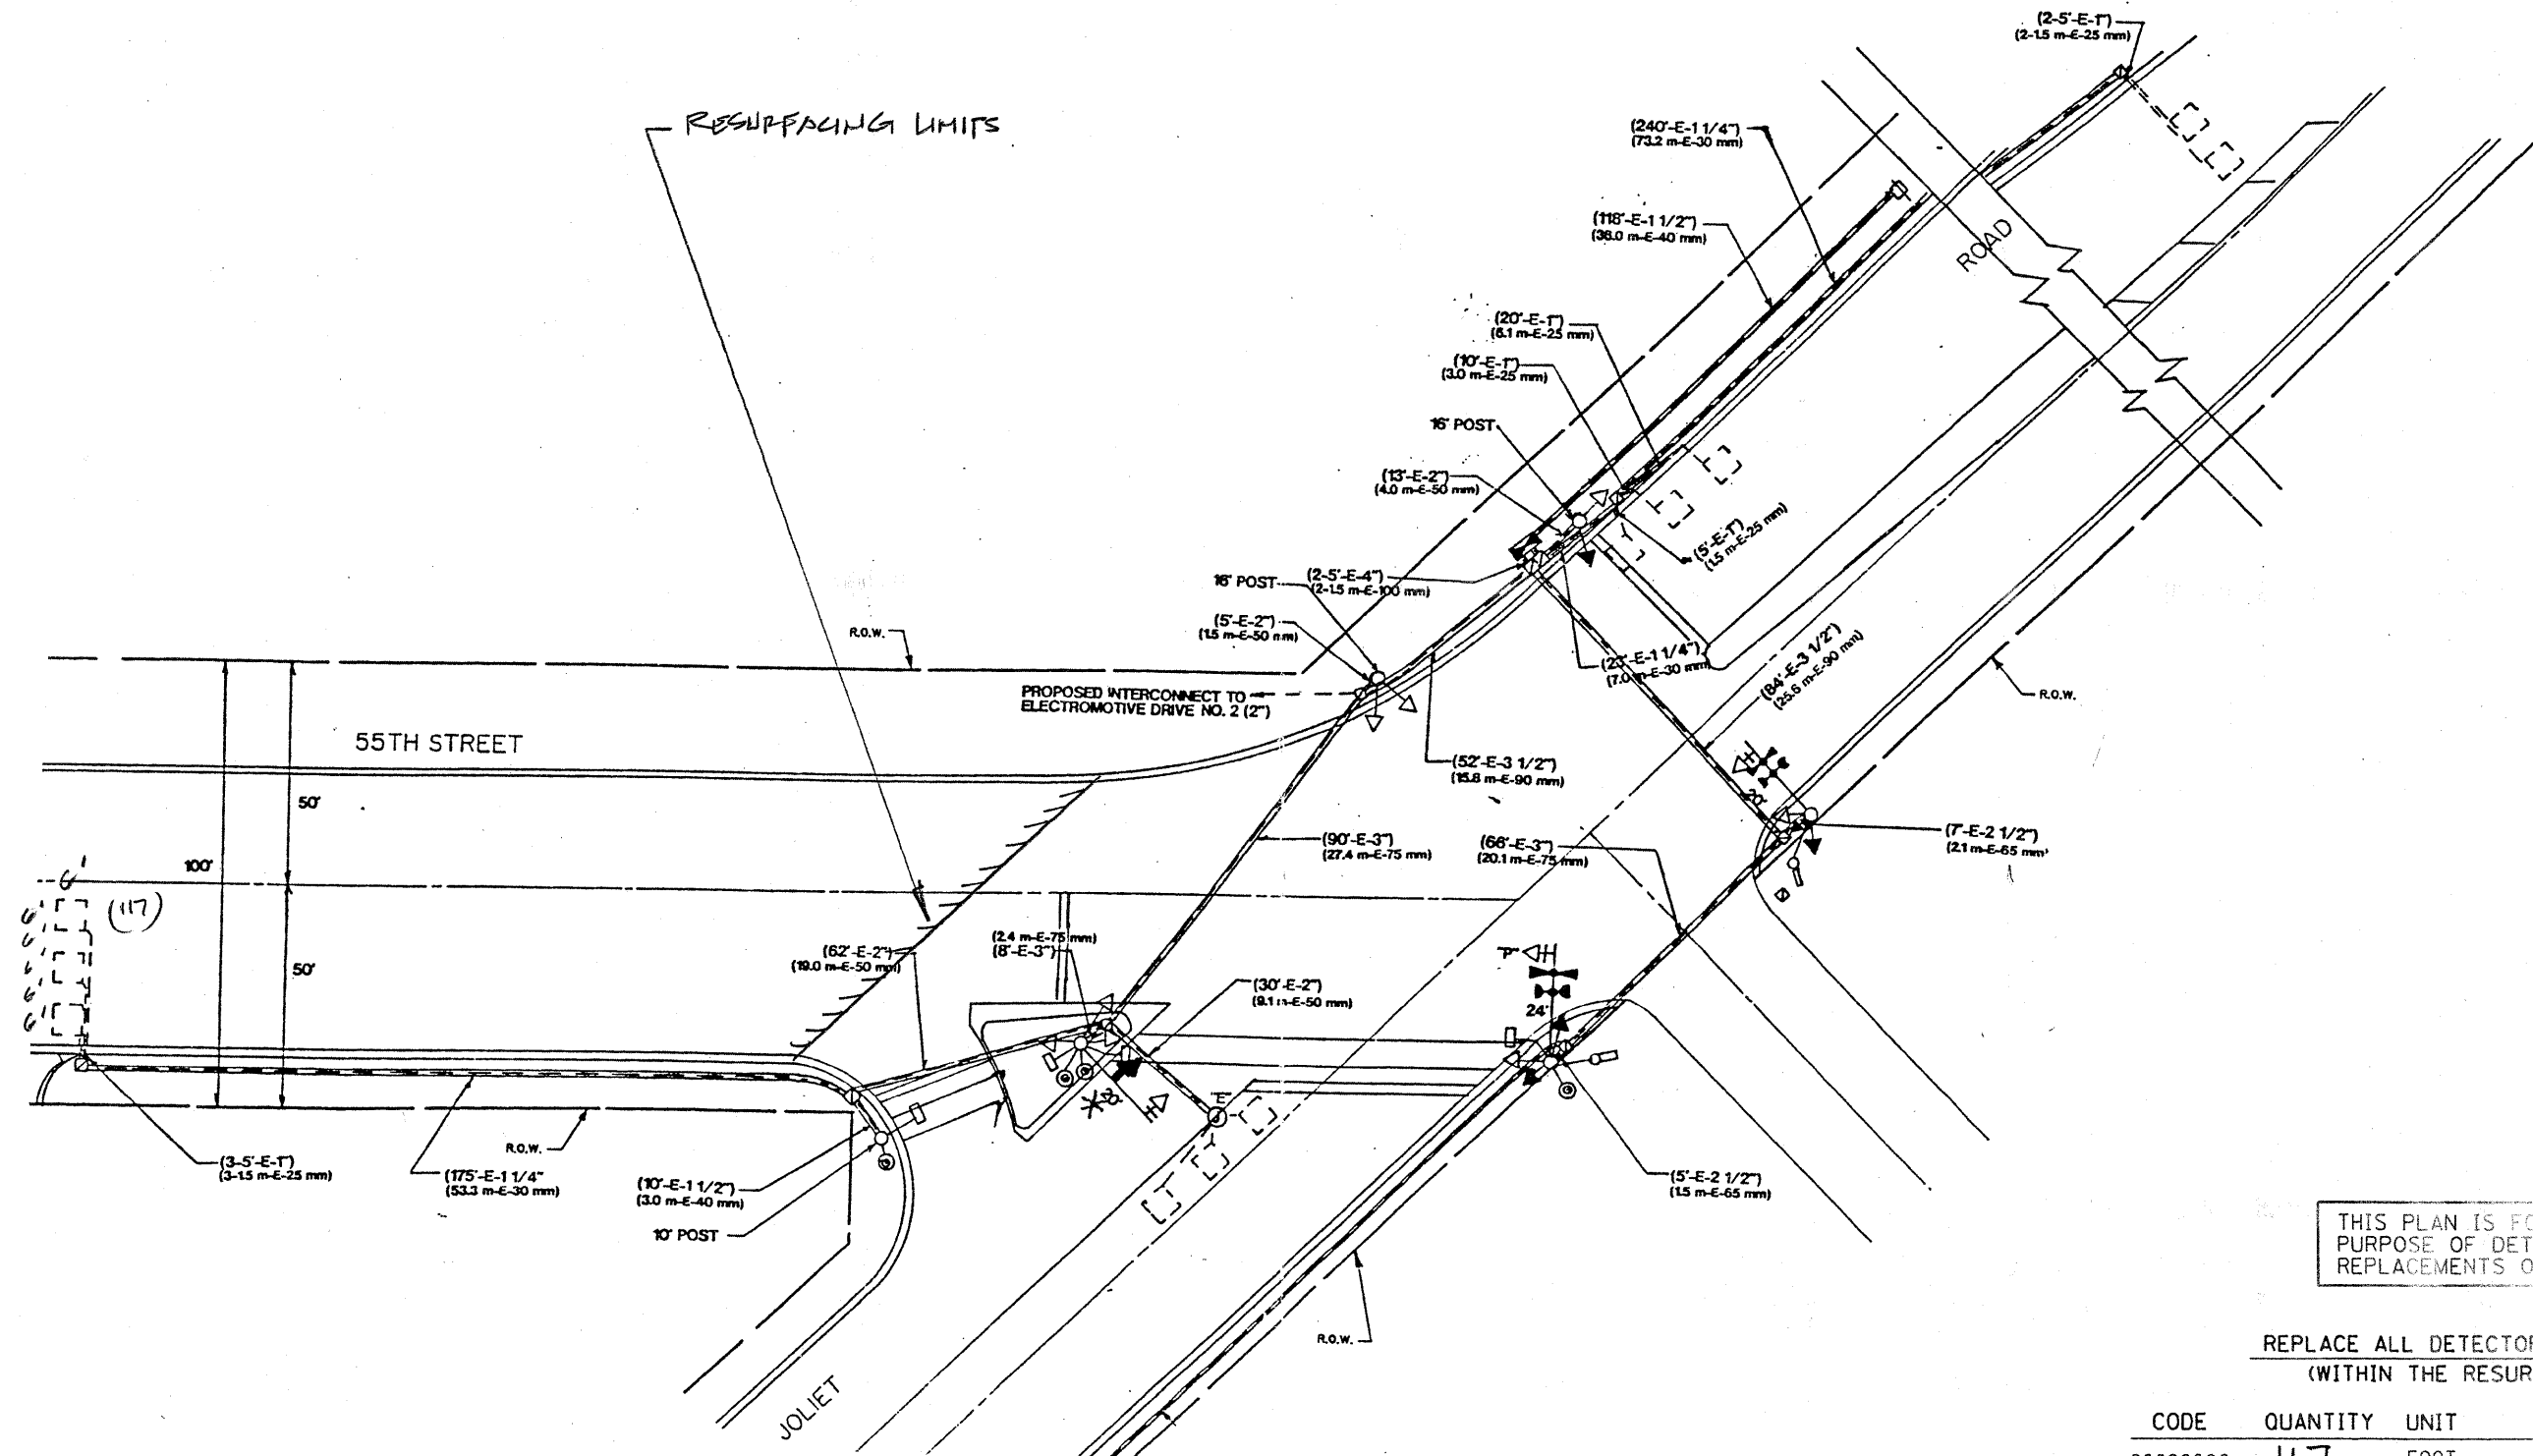

THIS PLAN IS FOR THE SOLE PURPOSE OF DETECTOR LOOP REPLACEMENTS ONLY

REPLACE ALL DETECTOR LOOPS AS SHOWN (WITHIN THE RESURFACING LIMITS)

CODE	QUANTITY	UNIT	ITEM
86600600	117	FOOT	DETECTOR LOOP, REPLACEMENT

FILE NAME =	USER NAME = kanthaphixaybc	DESIGNED - BCK	REVISED -	<b>STATE OF ILLINOIS DEPARTMENT OF TRANSPORTATION</b>	<b>DISTRICT ONE - DETECTOR LOOP REPLACEMENT 55TH STREET @ JOLIET ROAD</b>	SCALE: NONE	SHEET NO. OF SHEETS	STA. TO STA.	F.A.U. RTE. SECTION	COUNTY	TOTAL SHEETS	SHEET NO.
es:\pw\work\PIWIDOT\KANTHAPHIXAYBC\d01126	4\tr of fic. legend.v7.dgn	DRAWN - BCK	REVISED -			* FAJ 3562 + FAJ 1504	2009-13125	COOK	51	39		
	PLOT SCALE = 39.9368 "/> IN.	CHECKED - DAD	REVISED -			CONTRACT NO.						
	PLOT DATE = 4/3/2009	DATE	REVISED -			FED. ROAD DIST. NO. ILLINOIS FED. AID PROJECT 60142						