


US 30
LOCATION 13

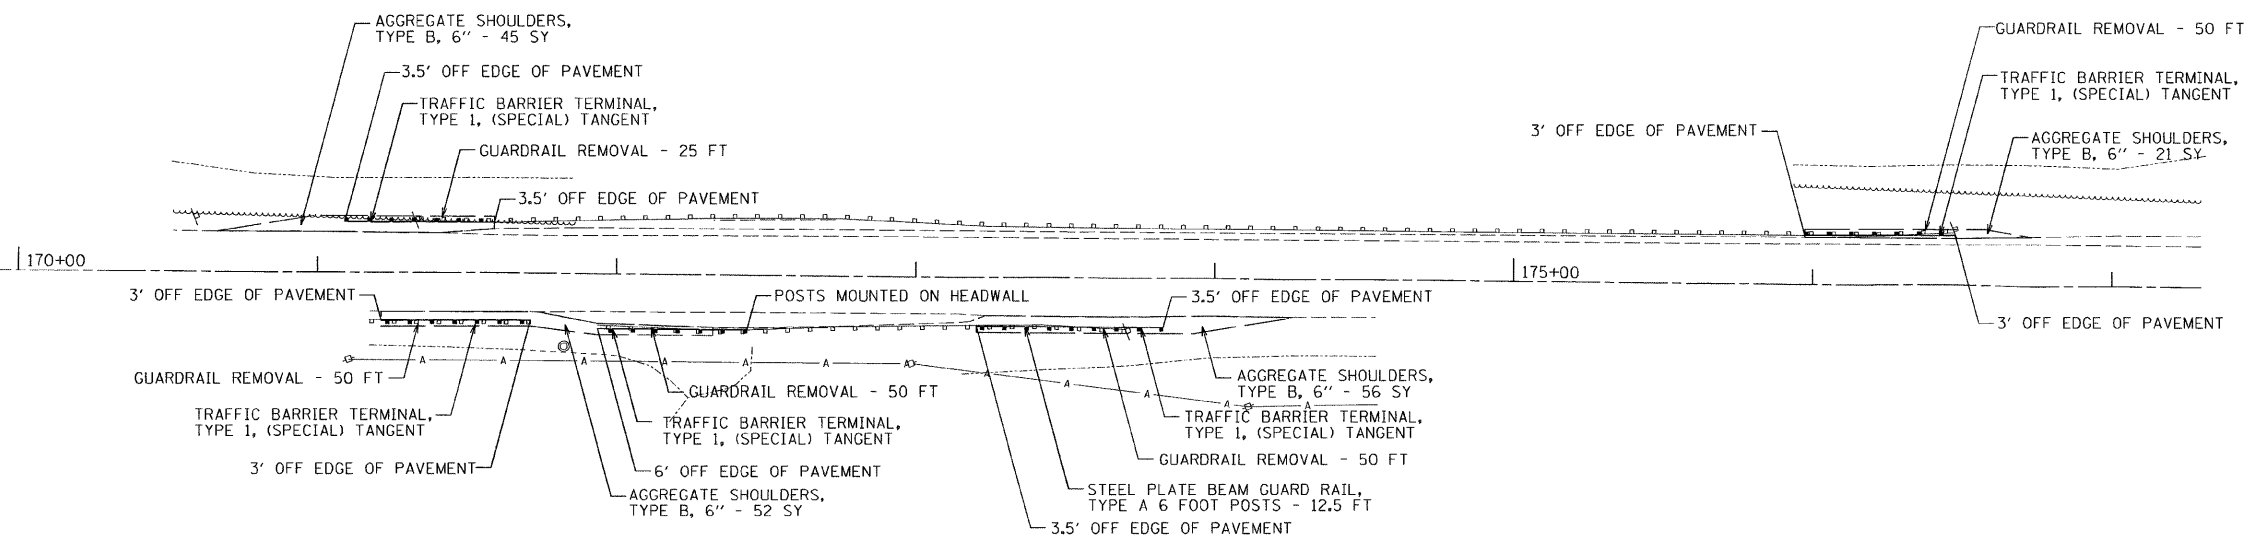

US 52
LOCATION 14



FILE NAME = *FILEL#	USER NAME = .USER.	DESIGNED -	REVISED -	STATE OF ILLINOIS DEPARTMENT OF TRANSPORTATION	GUARDRAIL IMPROVEMENTS - NORTHERN WILL COUNTY ROADWAY PLANS			F.A. RTE.	SECTION	COUNTY	TOTAL SHEETS	SHEET NO.	
	PLOT SCALE = 60,000 / IN.	CHECKED - RS	REVISED -					• VARIOUS	2009-090GRR	WILL	17	12	
	PLOT DATE = 12/11/2009	DATE -	REVISED -					SCALE: 30	SHEET NO.	OF SHEETS	STA.	TO STA.	CONTRACT NO. 60143
	ILLINOIS FED. AID PROJECT												