



OAKTON STREET CROSSING

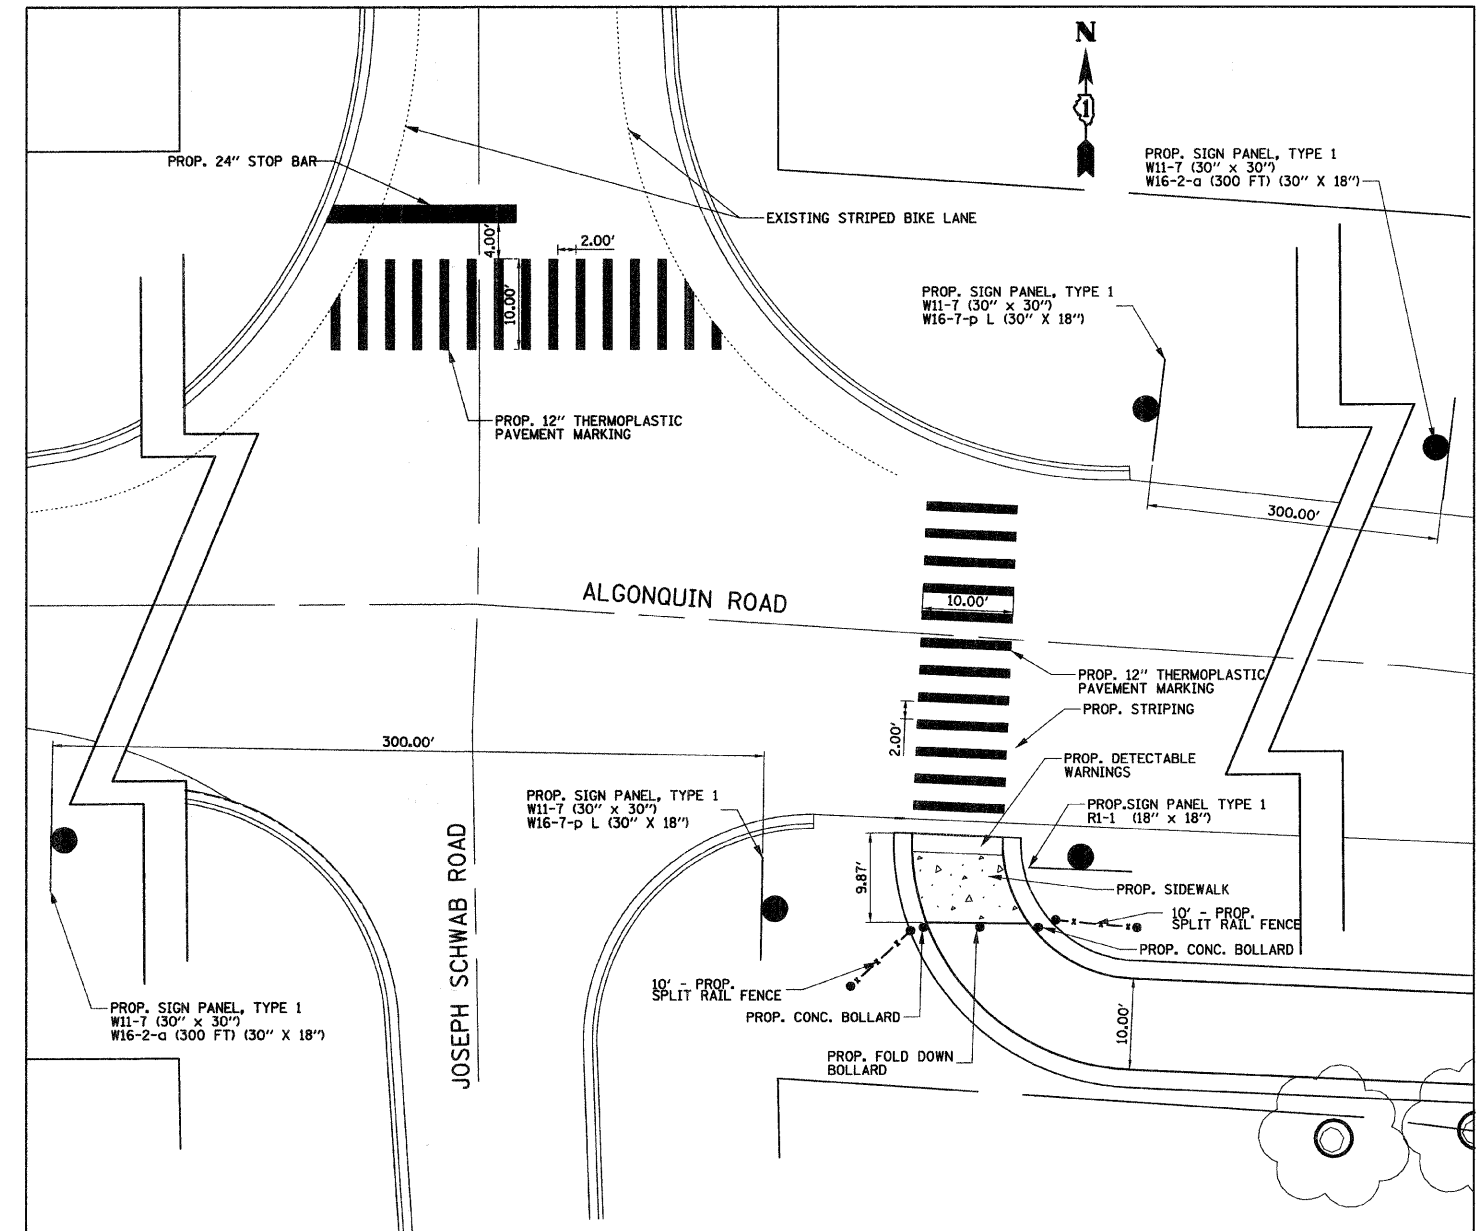

ALGONQUIN ROAD CROSSING

NOTES:

1. RESTORATION WITHIN 10' OF A ROADWAY SHALL HAVE SEEDING, CLASS 2A
2. ALL EXISTING STEEL AND CONCRETE BOLLARDS WITHIN THE PROPOSED PATH LIMITS ARE TO BE REMOVED UNDER THE CONTRACT ITEM, "BOLLARD REMOVAL"
3. ALL EXISTING PAVEMENT MARKINGS CONFLICTING WITH THE PROPOSED MARKING SHALL BE REMOVED UNDER THE CONTRACT ITEM, "PAVEMENT MARKING REMOVAL"

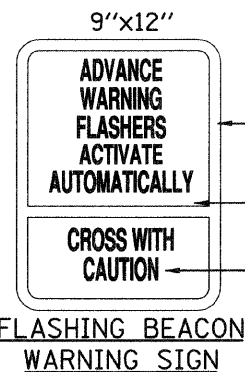

FLASHING BEACON WARNING SIGN

.080" ALUMINUM PANEL, ENGINEER GRADE WITH SINGLE SIDED GRAPHIC.

GRAPHICS / TEXT VINYL STICKER ATTACHED TO METAL SIGN. GREEN BORDER / WHITE BACKGROUND

MAIN TEXT HT = 3/4" MYRIAD FONT GREEN

FILE NAME =	USER NAME = CEI\User	DESIGNED - RJD/BJB	REVISED -
DI-2173-aht-details-xing-s.dgn		DRAWN - ARA	REVISED -
	PLOT SCALE = 10.0000 "/ IN.	CHECKED - MJF	REVISED -
	PLOT DATE = 11/17/2009	DATE - 5/28/09	REVISED -

STATE OF ILLINOIS  
DEPARTMENT OF TRANSPORTATION

DES PLAINES RIVER TRAIL IMPROVEMENTS  
ROAD CROSSING DETAILS - SOUTH TRAIL

SCALE: 1" = 10' SHEET NO. 1 OF 2 SHEETS STA. TO STA.

F.A. RTE.	SECTION	COUNTY	TOTAL SHEETS	SHEET NO.
	08-00202-00-SW	COOK	118	34
CONTRACT NO. 63168			63188	
FED. ROAD DIST. NO. ILLINOIS FED. AID PROJECT: CMM-9003(116)				