

Exhibit B-3

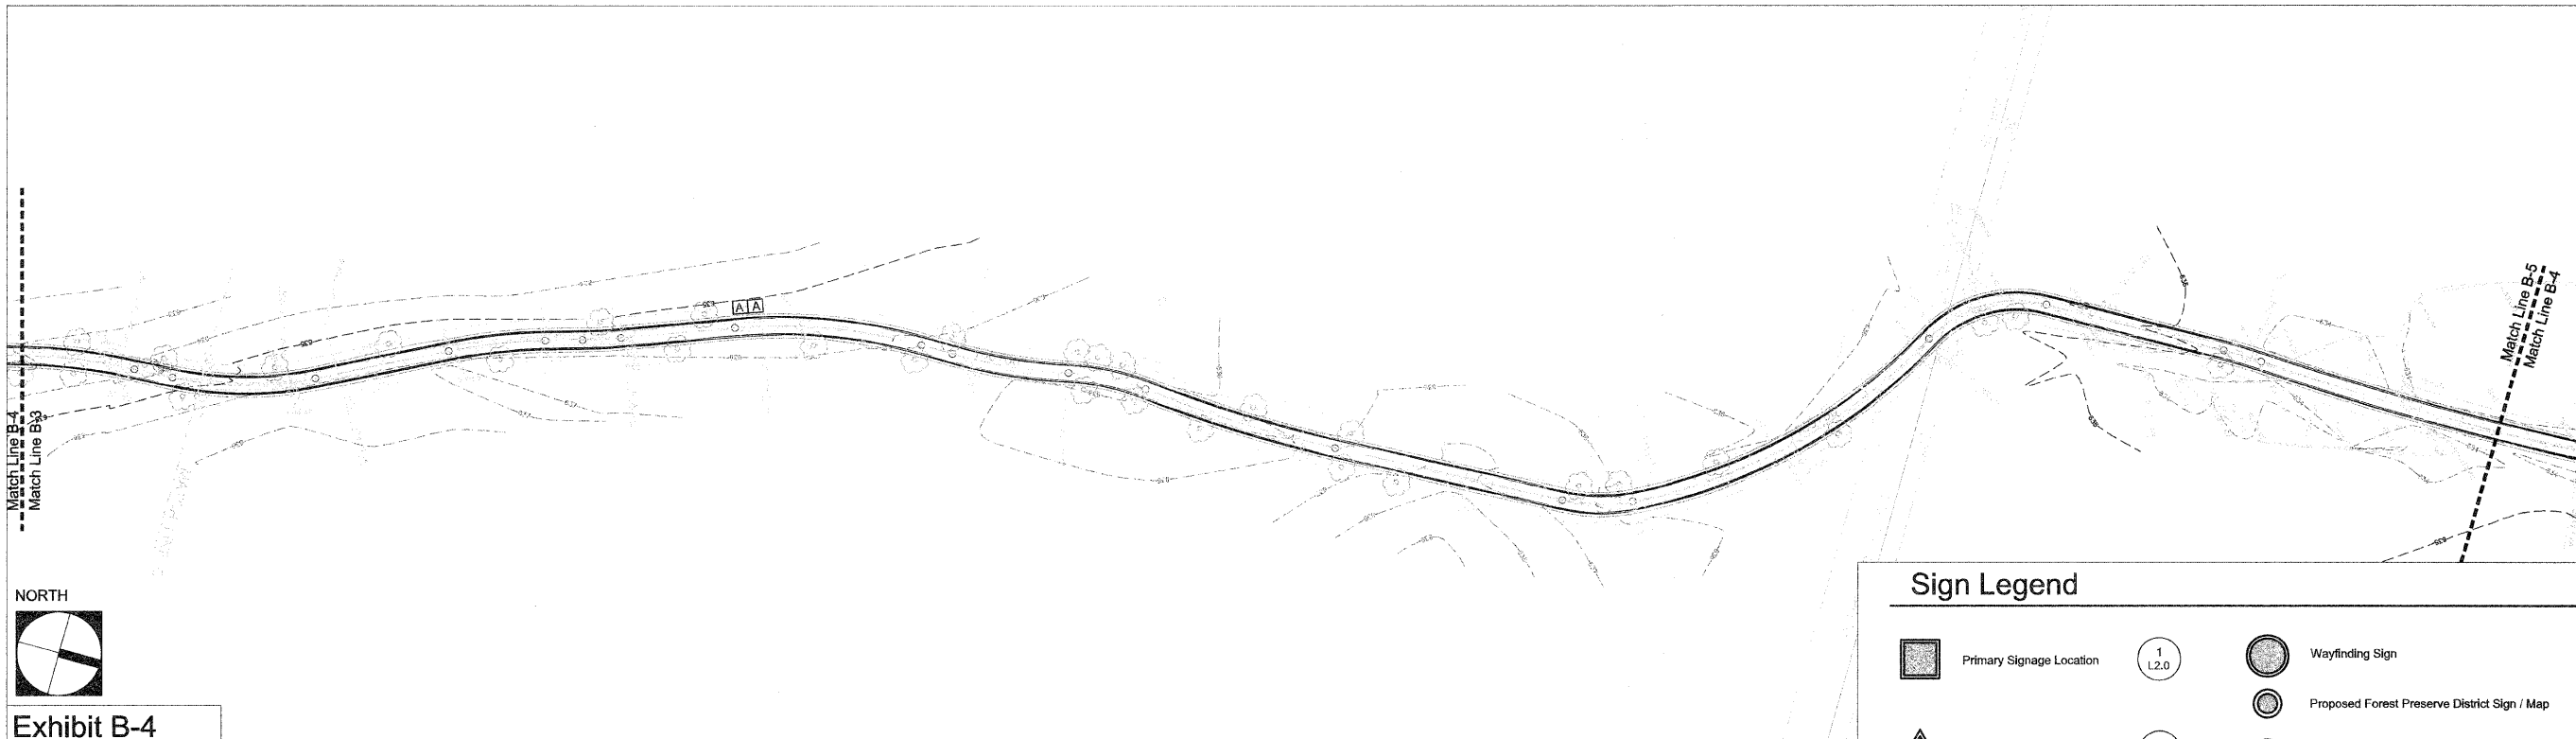


Exhibit B-4

Sign Legend			
	Primary Signage Location		
	Interpretive Signage		
	Wayfinding Sign		
	Proposed Forest Preserve District Sign / Map		
	Existing Forest Preserve District Sign / Map		Confidence Marker

FILE NAME = J:\Project\070819713-Clallach_Engineering\10039-Des Plaines River Trail\11 Graphics\105-00-CD\01-Layout and Materials.dwg

DESIGNED - EFH	REVISIONS
DRAWN - CJW	REVISIONS
CHECKED - EFH	REVISIONS
DATE - 3/26/09	REVISIONS

STATE OF ILLINOIS
DEPARTMENT OF TRANSPORTATION

DES PLAINES RIVER TRAIL IMPROVEMENTS
L1.2 WAYFINDING & INFORMATIONAL SIGN PLAN SOUTH

F.A. RTE.	SECTION	COUNTY	TOTAL SHEETS	SHEET NO.
	08-00202-00SW	COOK	118	50
SCALE: 1" = 50'		SHEET NO. 50 OF 118 SHEETS		STA. _____ TO STA. _____
FED. ROAD DIST. NO. _____		ILLINOIS		FED. AID PROJECT