

Exhibit B-7

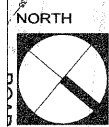
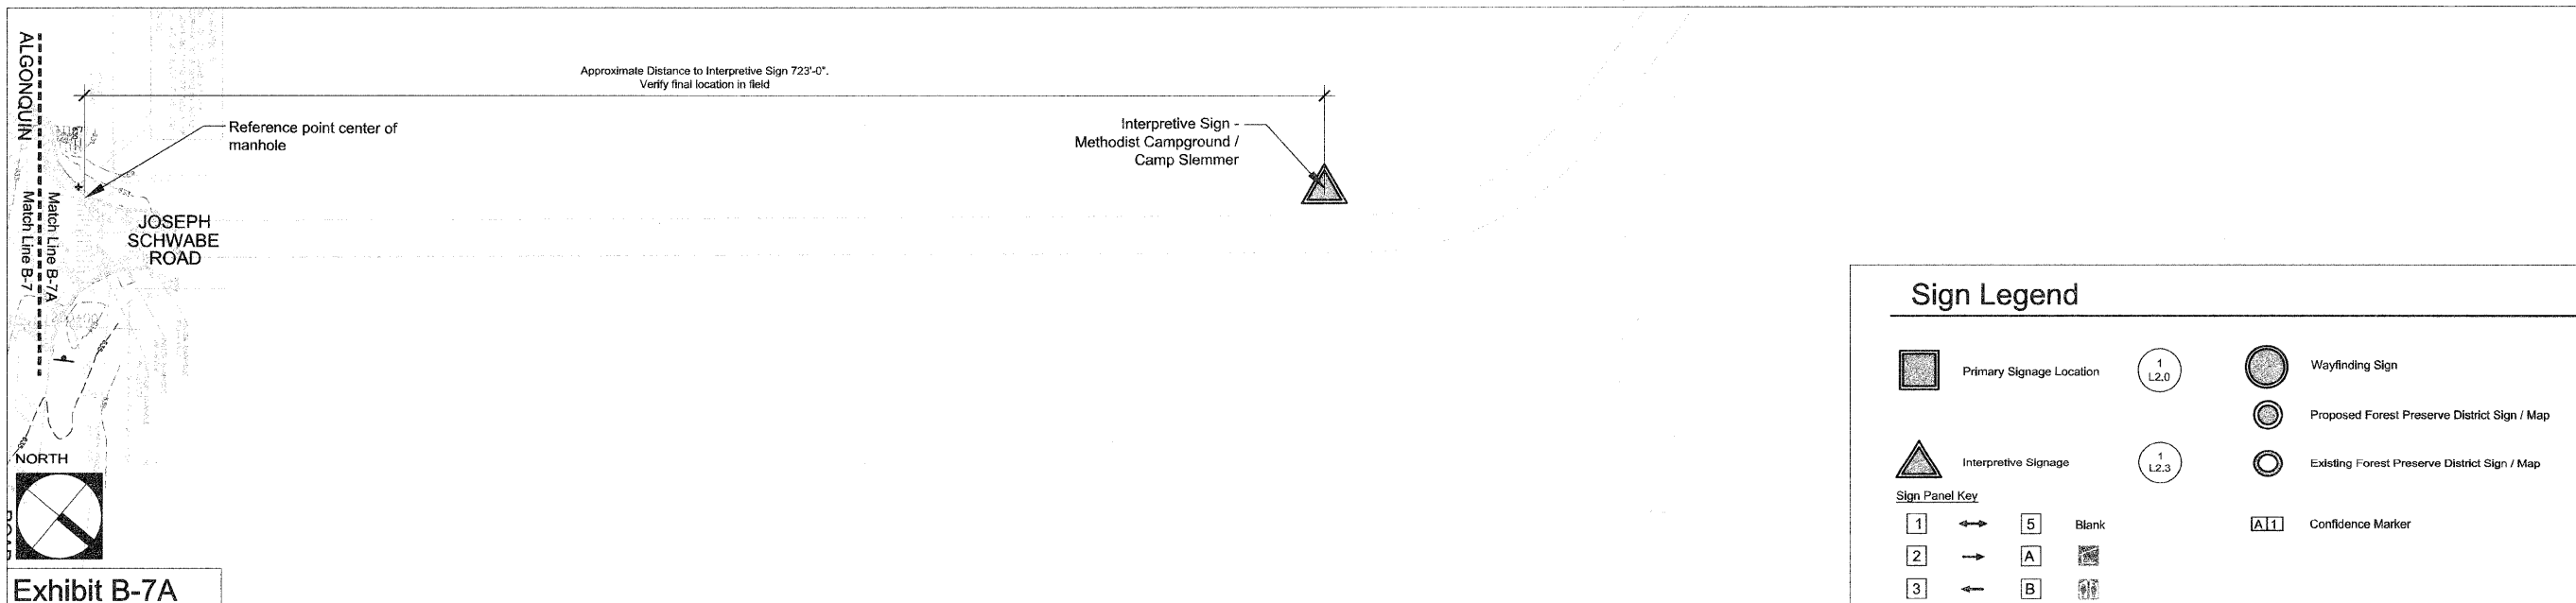


Exhibit B-7A

### Sign Legend

	Primary Signage Location		Wayfinding Sign		1 L2.2
	Interpretive Signage		Proposed Forest Preserve District Sign / Map		1 L2.1
	1		Existing Forest Preserve District Sign / Map		1 L2.3
	2		Confidence Marker		5 L2.3
	3				
	4				
	5	Blank			
	A				
	B				
	Purple				

\* All yellow unless otherwise noted

FILE NAME = J:\Projects\009\0713-CivilTech Engineering Inc\009-Des Plaines River Trail\H Graphics\09-00-CD\01-Layout and Materials.dwg

DESIGNED - EFH	REVISED -
DRAWN - CJW	REVISED -
CHECKED - EFH	REVISED -
DATE - 3/26/09	REVISED -

STATE OF ILLINOIS  
DEPARTMENT OF TRANSPORTATION

DES PLAINES RIVER TRAIL IMPROVEMENTS  
L1.4 WAYFINDING & INFORMATIONAL SIGN PLAN SOUTH

F.A. RTE.	SECTION	COUNTY	TOTAL SHEETS	SHEET NO.
	06-00202-00SW	COOK	118	52
SECTION		CONTRACT NO. 43123		FED. AID PROJECT