

Exhibit B-10

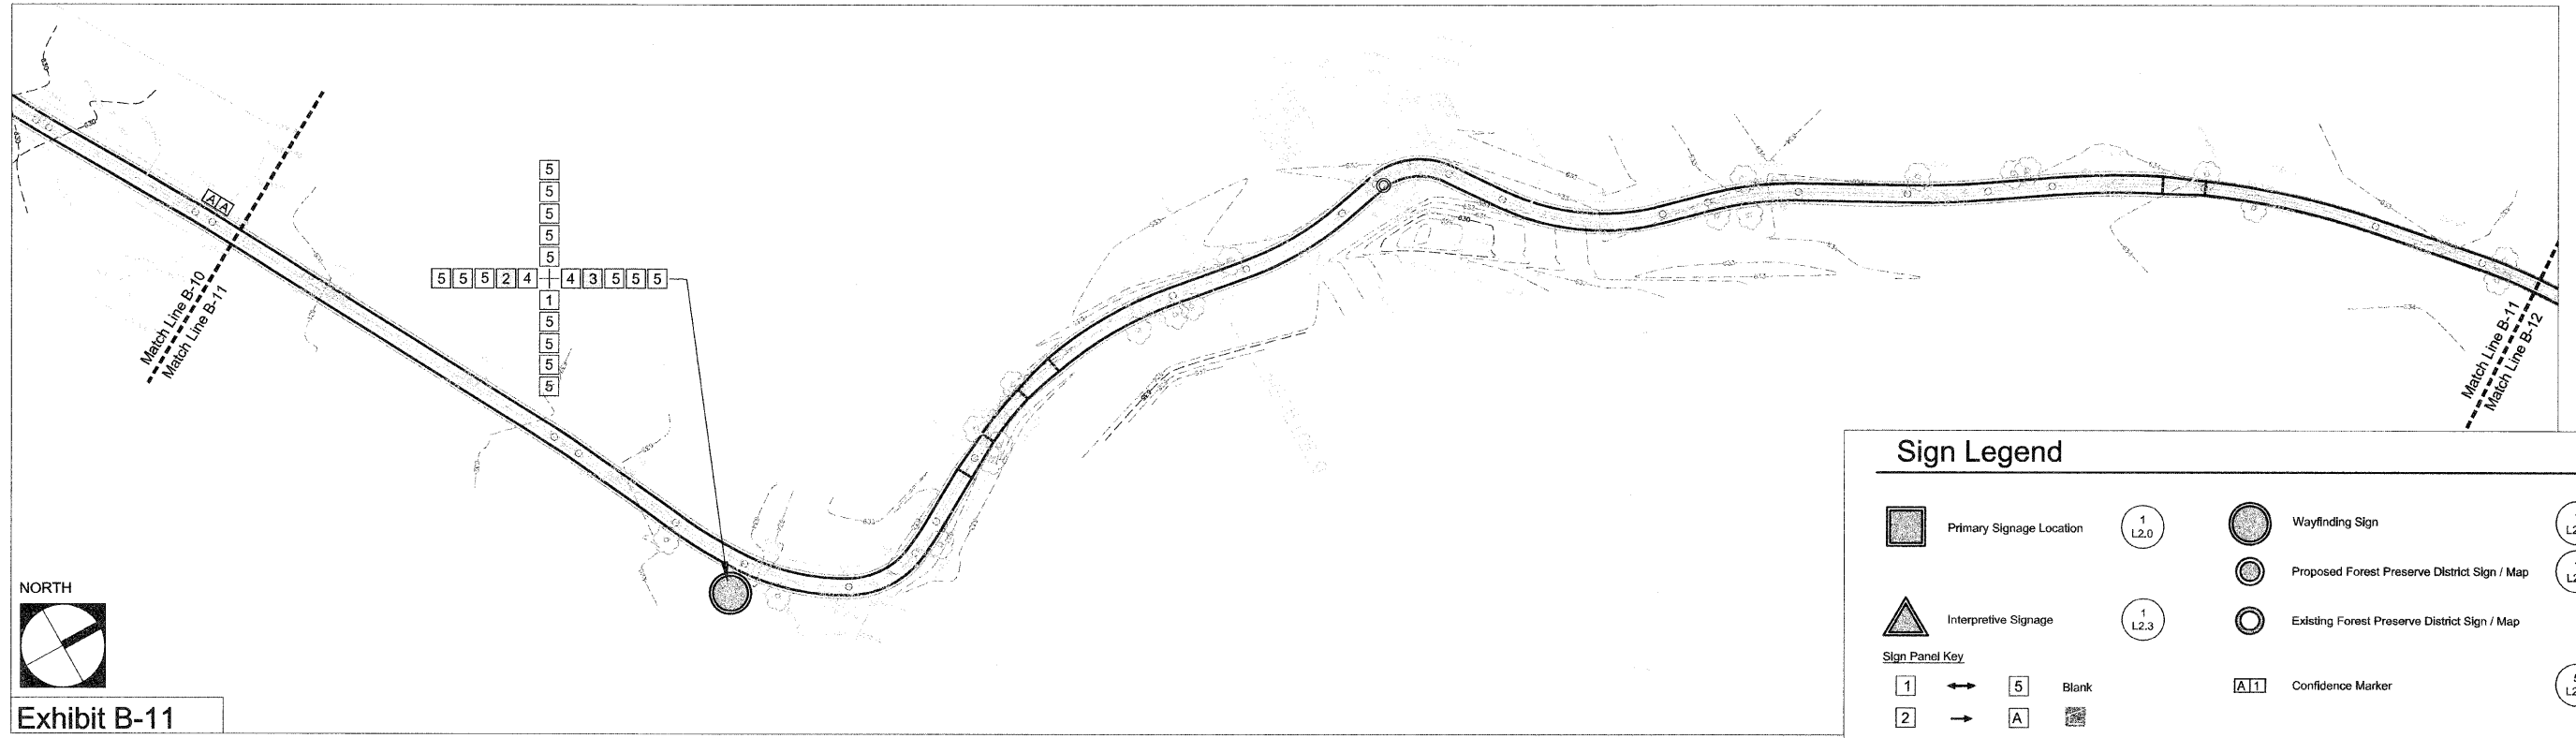


Exhibit B-11

Sign Legend

	Primary Signage Location		Wayfinding Sign		1 L2.2
	Interpretive Signage		Proposed Forest Preserve District Sign / Map		1 L2.1
Sign Panel Key					
	→		Blank		
	→				
	←				
	↑		Purple		Confidence Marker
					5 L2.3

* All yellow unless otherwise noted

FILE NAME = J:\Project\7009\0713-Civil\Tech Engineering Inc\008-Des Plaines River Trail\B11 Graphics\09-JD-CDR\1-Layout and Materials.dwg	DESIGNED - EFH	REVISED -	STATE OF ILLINOIS DEPARTMENT OF TRANSPORTATION	DES PLAINES RIVER TRAIL IMPROVEMENTS L1.6 WAYFINDING & INFORMATIONAL SIGN PLAN NORTH		FA RTE.	SECTION	COUNTY	TOTAL SHEETS	SHEET NO.
PLOT SCALE = 1" = 50'	DRAWN - CJW	REVISED -		SECTION	08-00202-00SW	COOK	118	54		
PLOT DATE = March 26, 2009	CHECKED - EFH	REVISED -		SCALE: 1" = 50'	SHEET NO. 54 OF 118 SHEETS	STA. _____ TO STA. _____	FED. ROAD DIST. NO. _____	ILLINOIS	FED. AID PROJECT	CONTRACT NO. 63188
	DATE - 3/26/09	REVISED -								