


DATE	
BY	
FINAL SURVEY	
SURVEYED	
PLOTTED	
NOTE BOOK	
AREAS CHECKED	
NO.	

DATE	
BY	
ORIGINAL SURVEY	
SURVEYED	
PLOTTED	
NOTE BOOK	
AREAS CHECKED	
NO.	

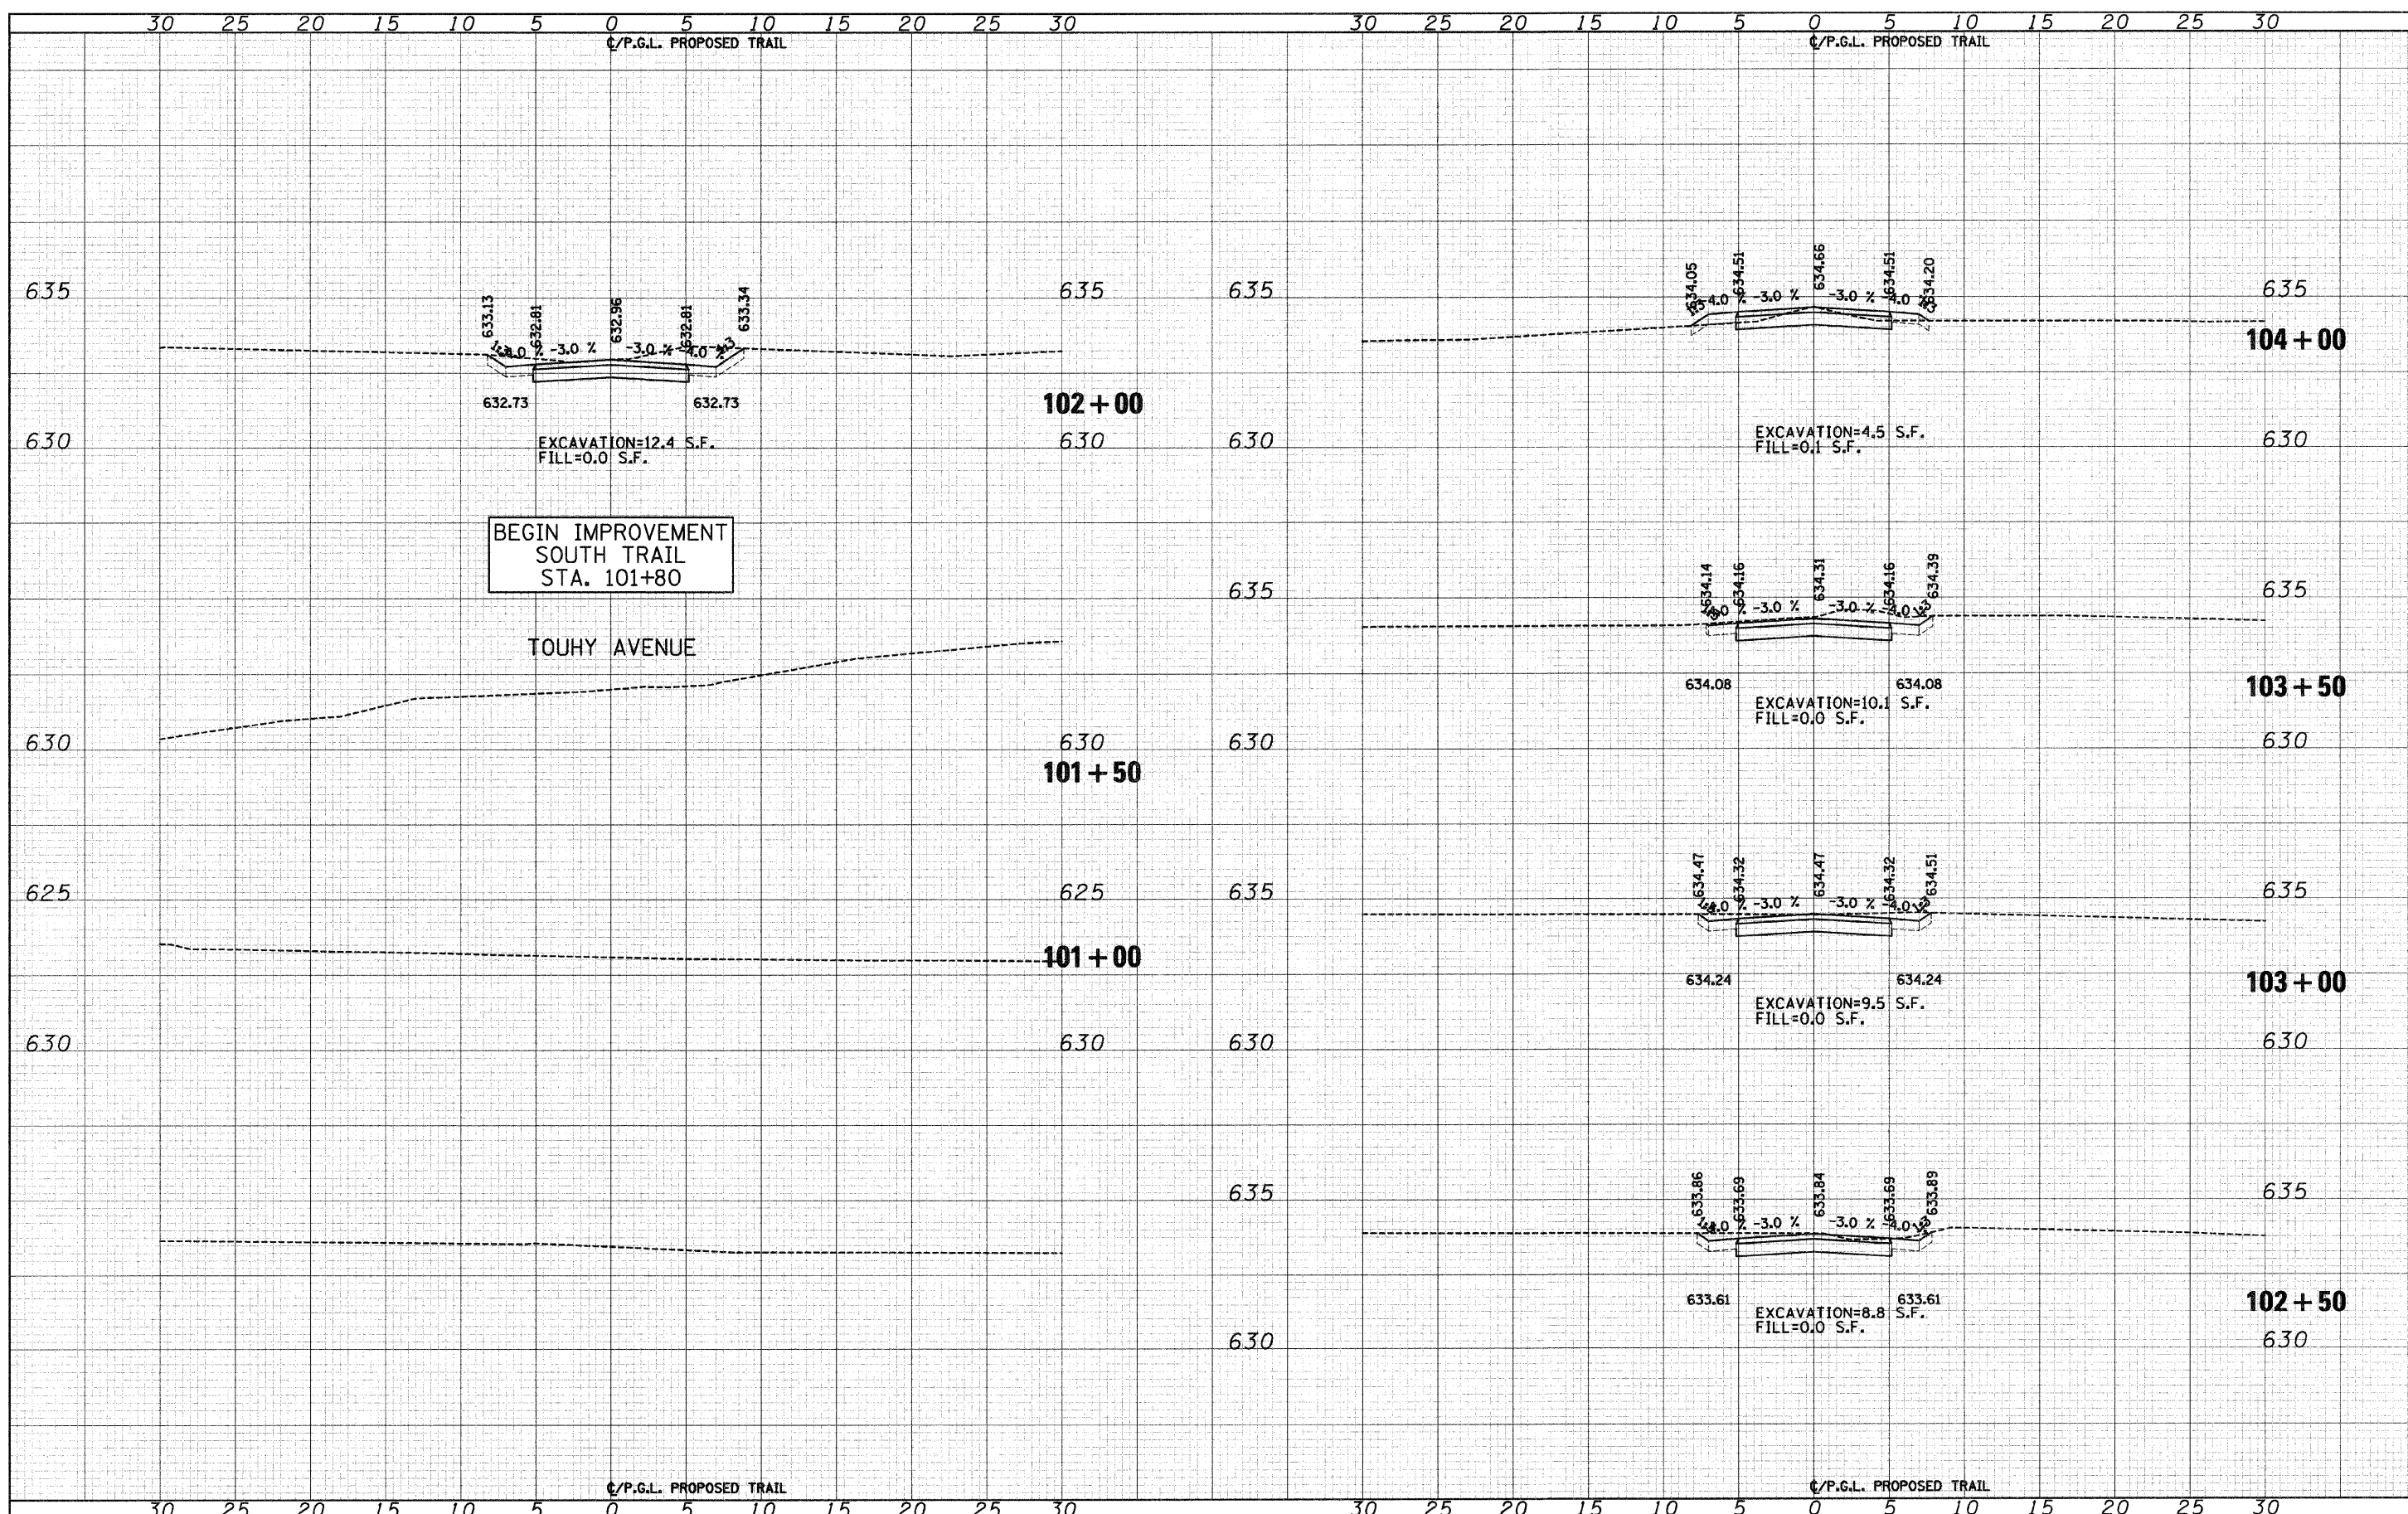

FILE NAME = J:\2173\phase II\CAD\user\2173-sht-ss south.dgn	USER NAME = CEI\User	DESIGNED - RJD/BJB	REVISED -	<b>STATE OF ILLINOIS DEPARTMENT OF TRANSPORTATION</b>	<b>DES PLAINES RIVER TRAIL IMPROVEMENTS CROSS SECTIONS - SOUTH TRAIL</b>	SCALE: 1"=5'H 1"=25'V	SHEET NO. 1 OF 58 SHEETS	STA. 100+50 TO STA. 104+00	F.A. RTE.	SECTION	COUNTY	TOTAL SHEETS	SHEET NO.
PLOT SCALE = 5.0000' / IN.	DRAWN - ARA	REVISED -	08-00202-00-SW						COOK	118	61		
PLOT DATE = 10/1/2009	CHECKED - MJF	REVISED -	CONTRACT NO. 63188										
DATE - 5/28/09	REVISED -	REVISED -	FED. ROAD DIST. NO. ILLINOIS FED. AID PROJECT:										