


DATE _____ BY _____
 SURVEYED _____ PLOTTED _____
 SURVEY NOTE BOOK _____ DATE _____
 NO. _____ AREAS CHECKED _____

DATE _____ BY _____
 SURVEYED _____ PLOTTED _____
 SURVEY NOTE BOOK _____ DATE _____
 NO. _____ AREAS CHECKED _____

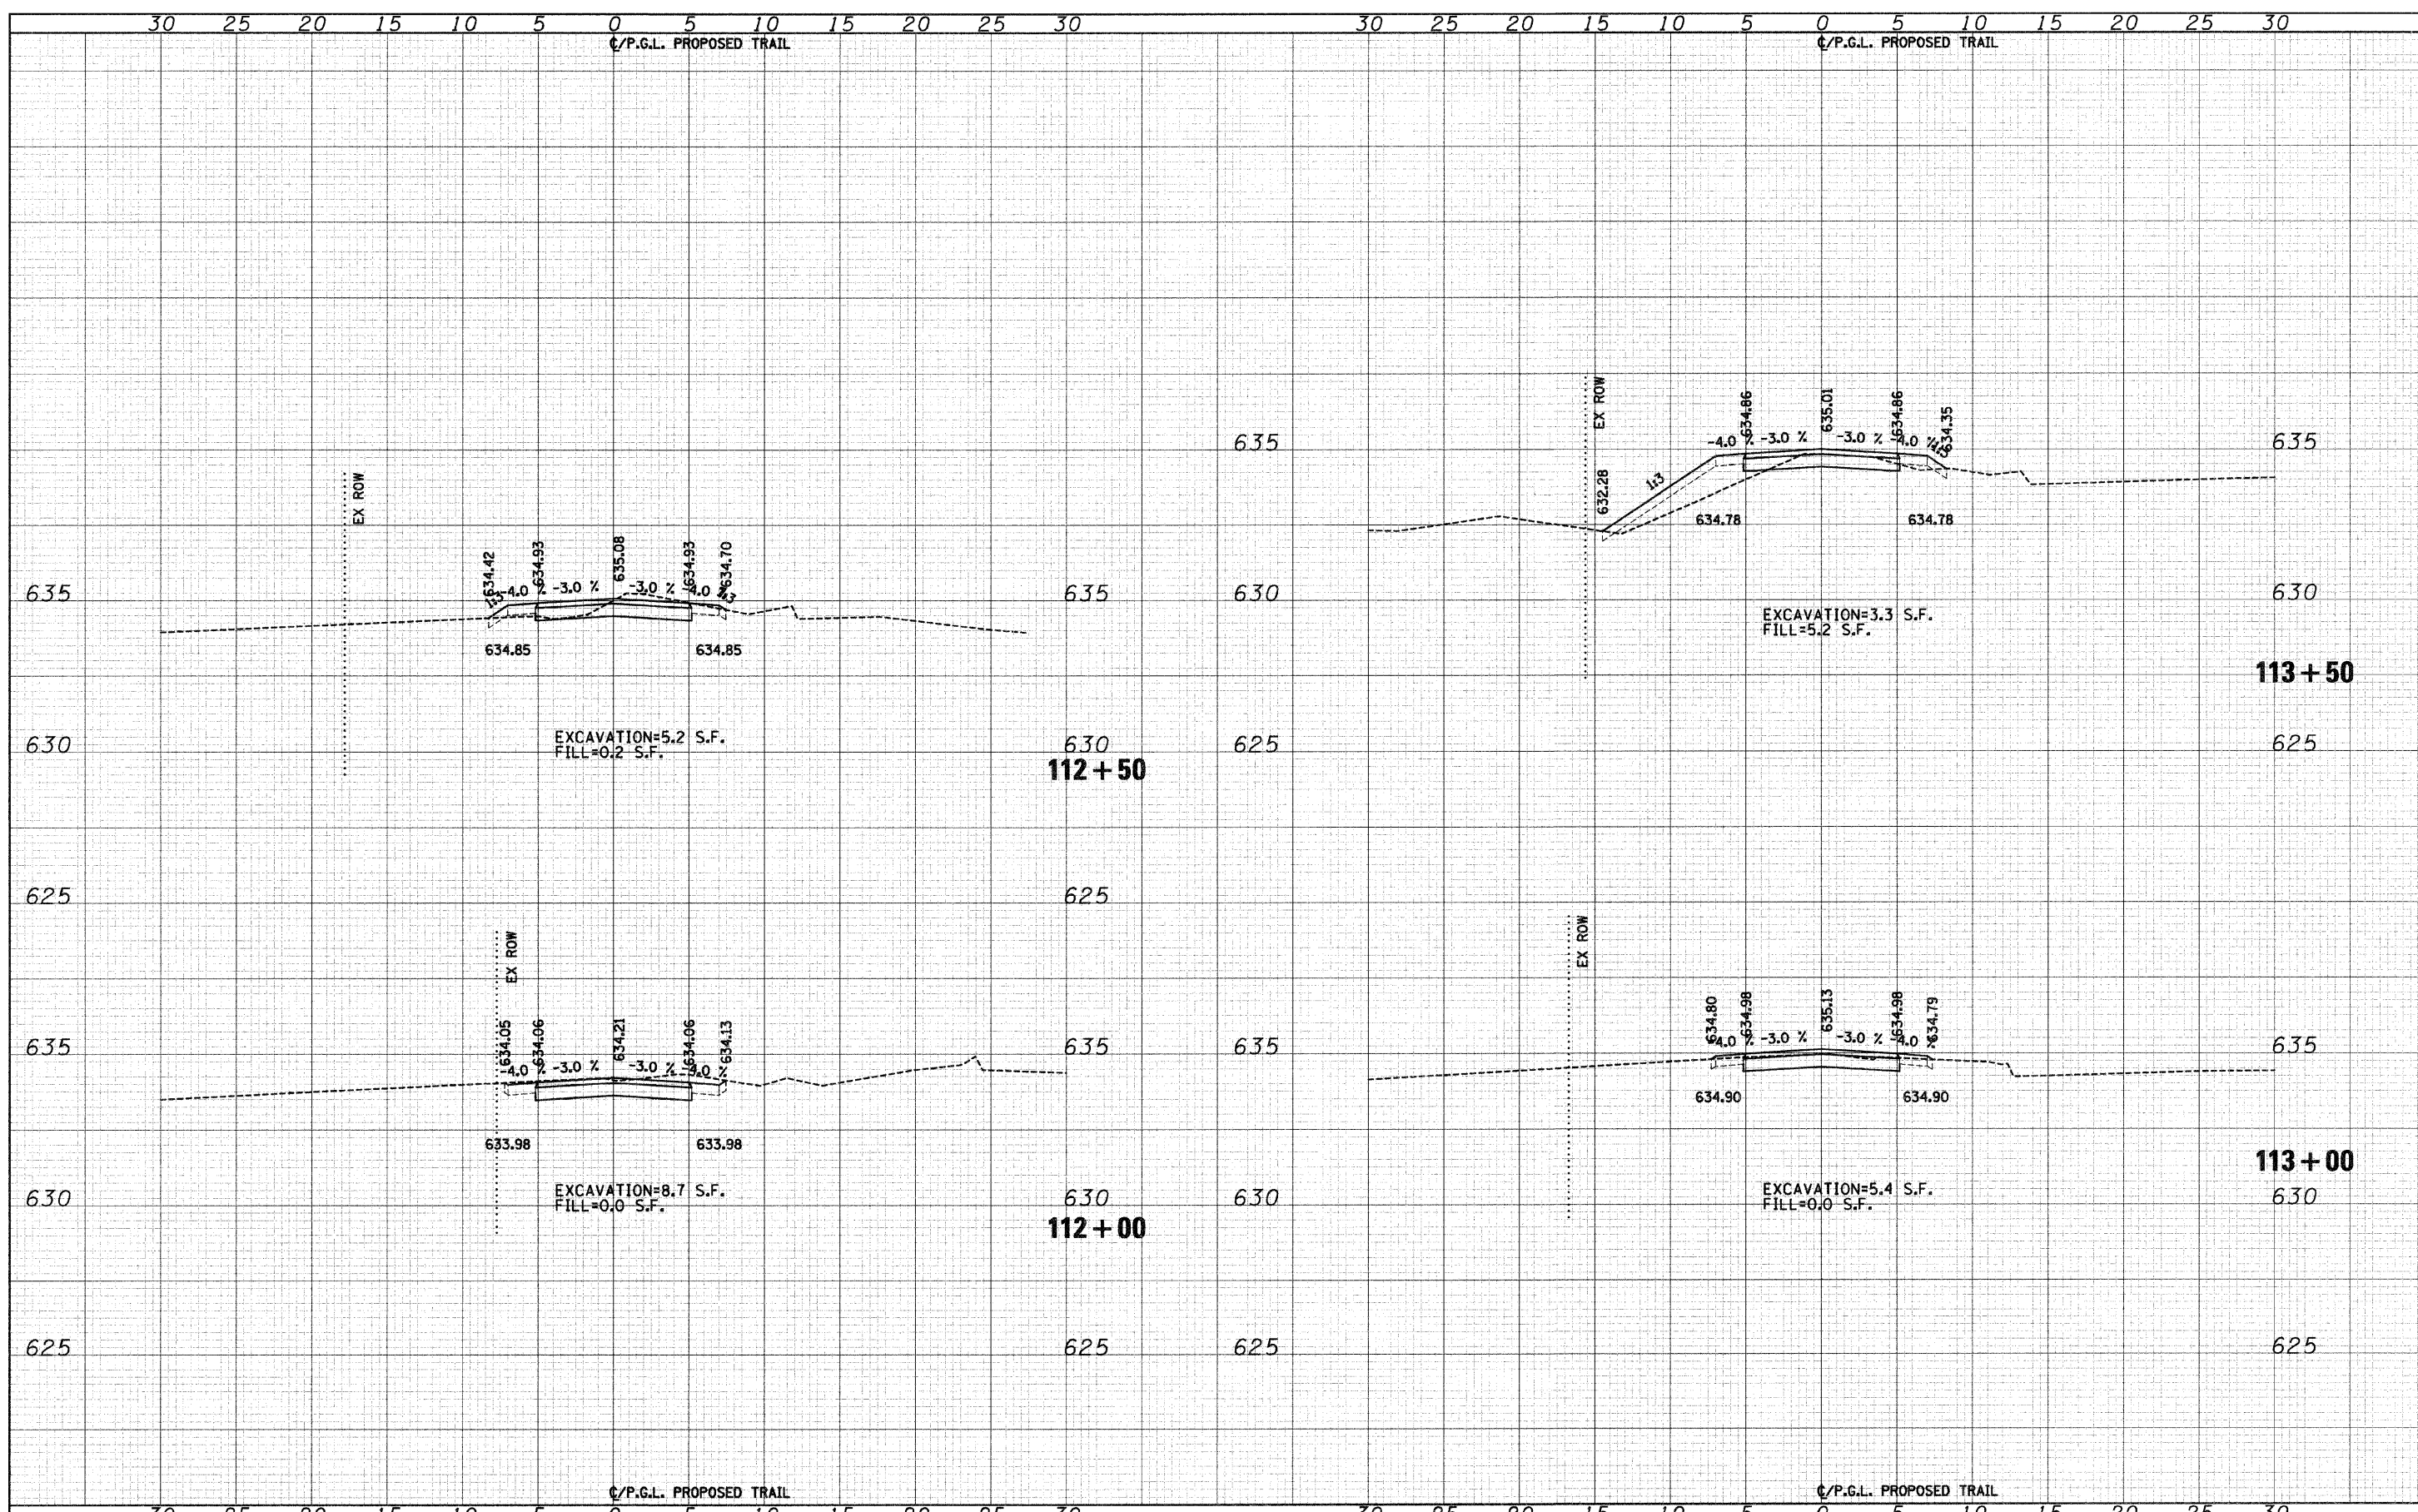

| | | | | | | | | | | | | |
|---|----------------------|--------------------|-----------|---|--|------|-----|---------------------|----------------------------|--------|--------------|-----------|
| FILE NAME = J:\2173\phase II\CAD\ssoc\2173-sht-xs south.dgn | USER NAME = CEI\User | DESIGNED - RJD/BJB | REVISED - | STATE OF ILLINOIS DEPARTMENT OF TRANSPORTATION | DES PLAINES RIVER TRAIL IMPROVEMENTS CROSS SECTIONS - SOUTH TRAIL | | | F.A. RTE. | SECTION | COUNTY | TOTAL SHEETS | SHEET NO. |
| PLOT SCALE = 5.0000' / IN. | CHECKED - MJF | REVISED - | | | 08-00202-00-SW | COOK | 118 | 65 | | | | |
| PLOT DATE = 10/11/2009 | DATE - 5/28/09 | REVISED - | | | CONTRACT NO. 63188 | | | | | | | |
| | | | | | SCALE: 1"=5'H 1"=25'V SHEET NO. 5 OF 58 SHEETS STA. 112+00 TO STA. 113+50 | | | FED. ROAD DIST. NO. | ILLINOIS FED. AID PROJECT: | | | |