


| | |
|---------------|--|
| DATE | |
| BY | |
| FINAL SURVEY | |
| NOTED | |
| REVISIONS | |
| AREAS CHECKED | |

| | |
|-----------------|--|
| DATE | |
| BY | |
| ORIGINAL SURVEY | |
| NOTED | |
| REVISIONS | |
| AREAS CHECKED | |

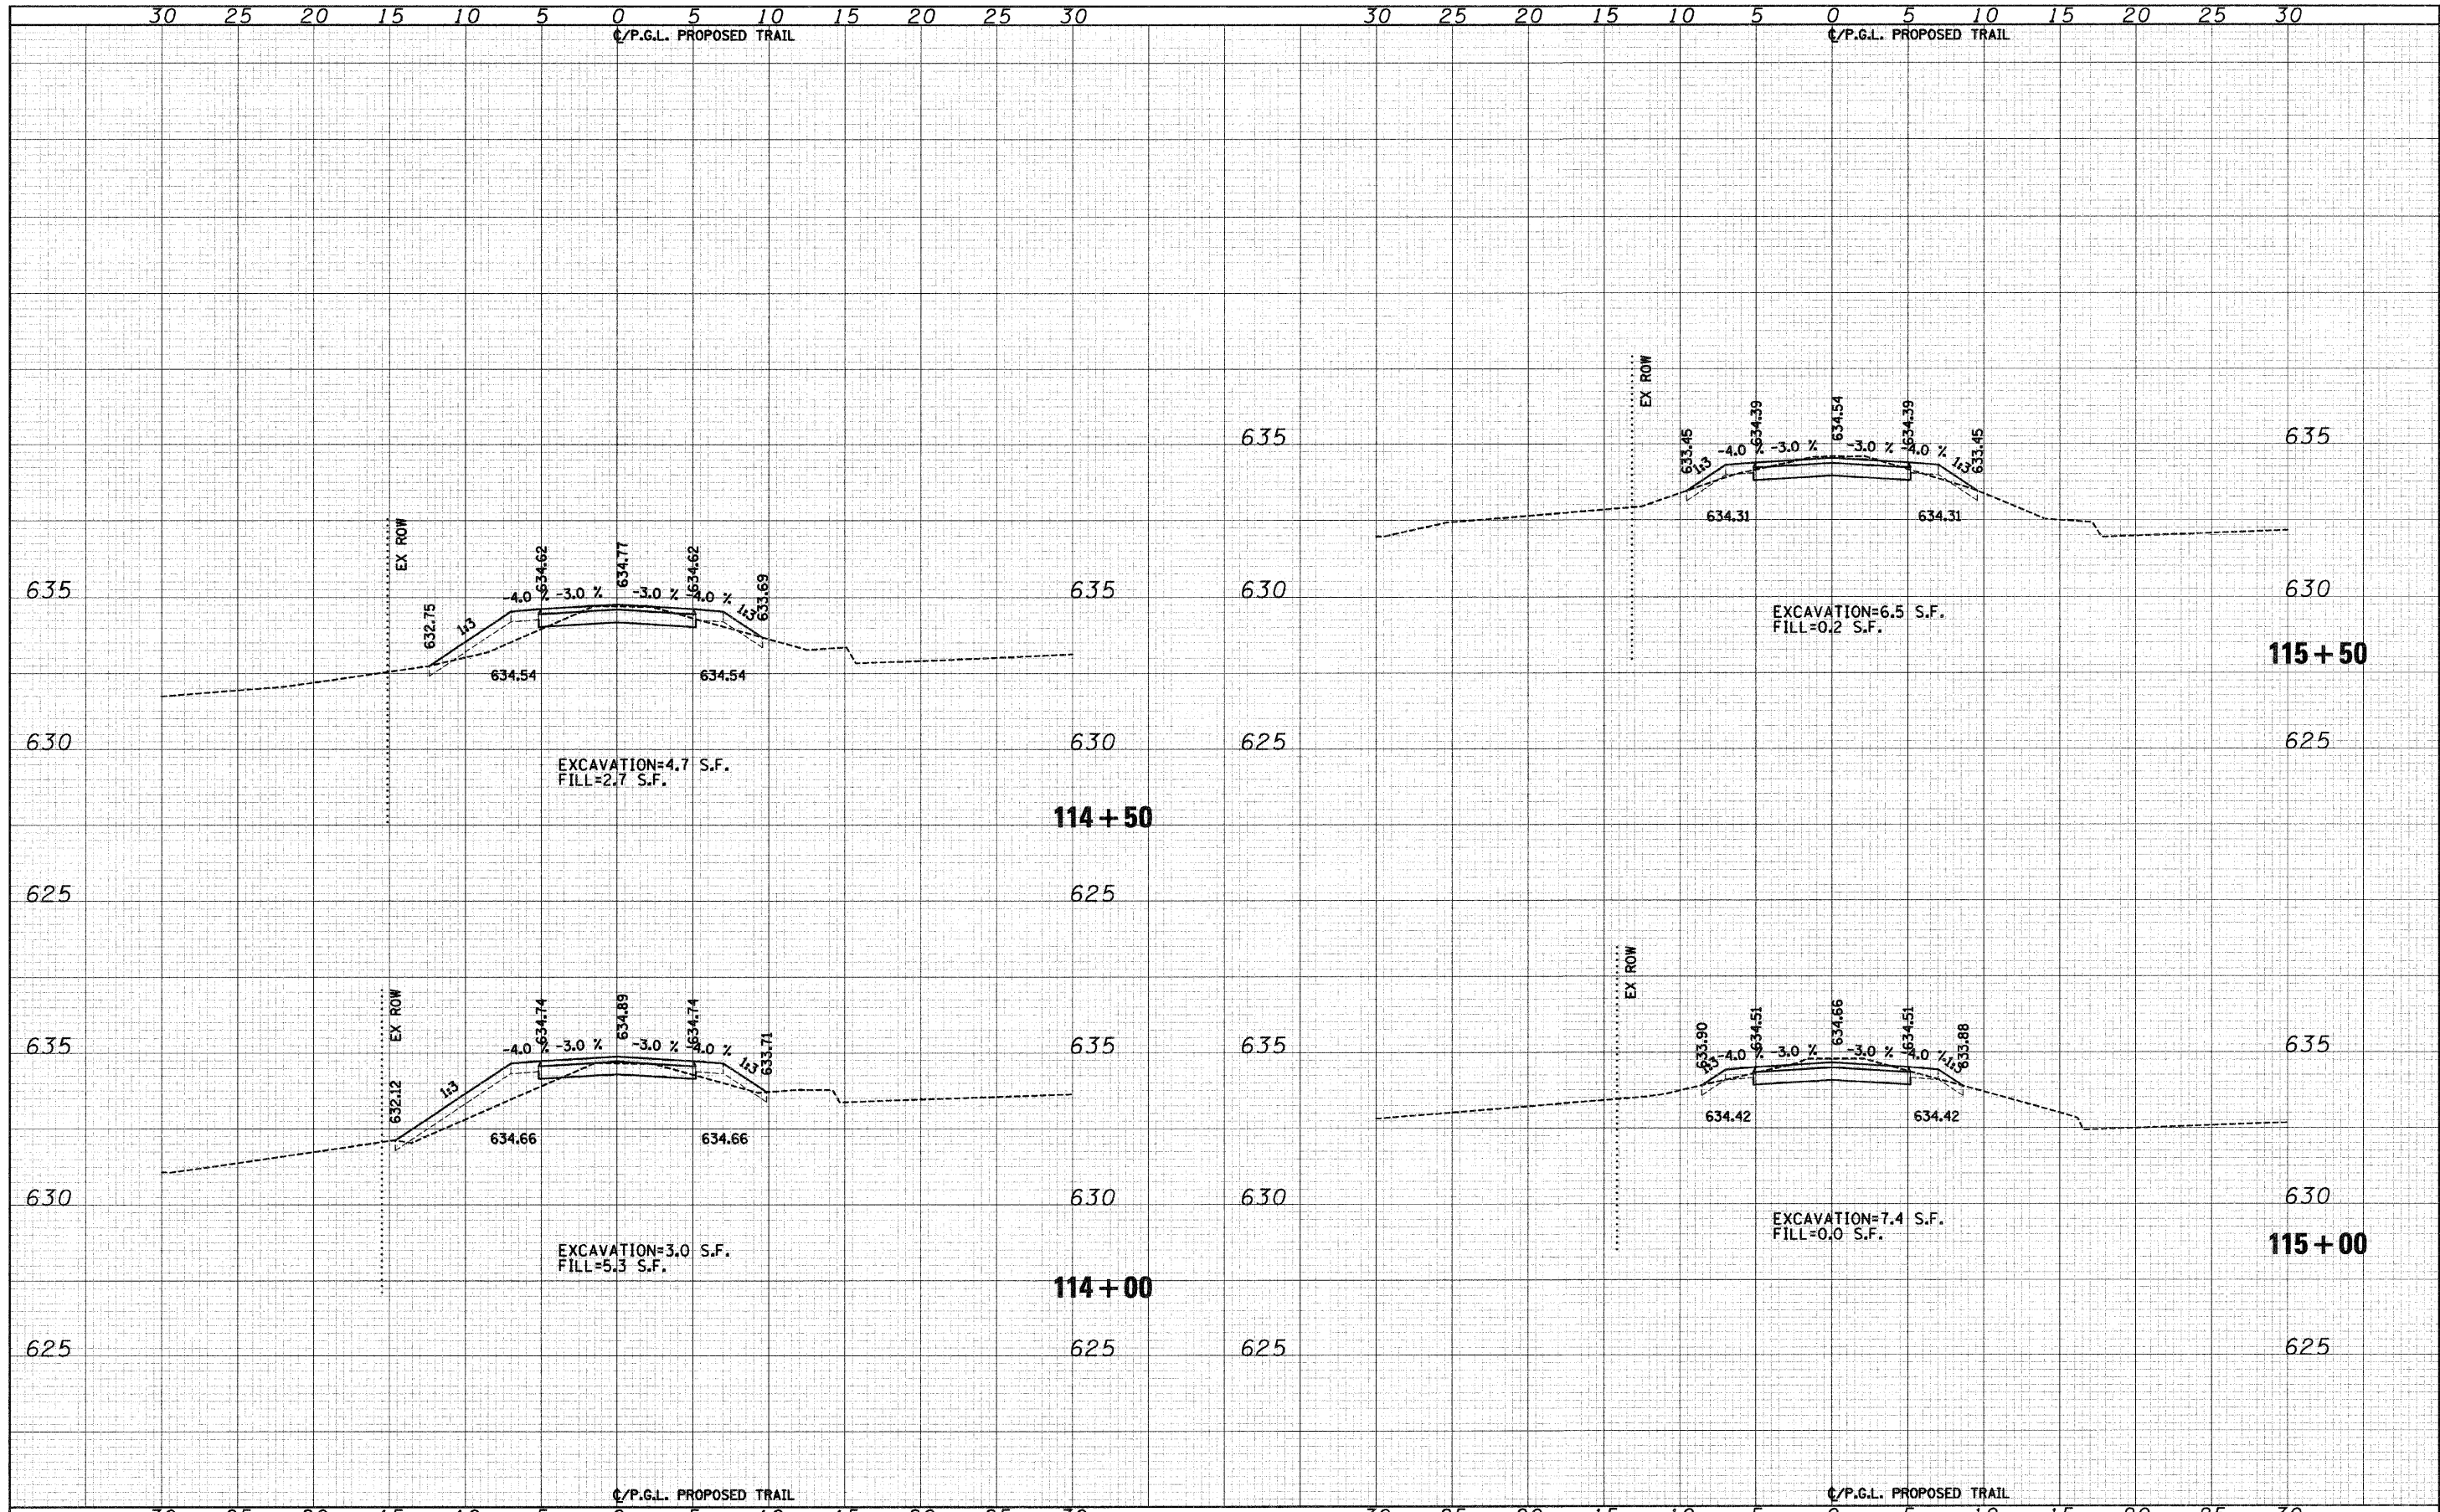

| | | | | | | | | | | |
|---|----------------------|--------------------|--------------------|---|--|---------------------|----------------------------|--------|--------------|-----------|
| FILE NAME = J:\2173\phase 11\CAD\sect\2173-sht-xs south.dgn | USER NAME = cel>User | DESIGNED - RJD/BJB | REVISED - | STATE OF ILLINOIS DEPARTMENT OF TRANSPORTATION | DES PLAINES RIVER TRAIL IMPROVEMENTS CROSS SECTIONS - SOUTH TRAIL | F.A. RTE. | SECTION | COUNTY | TOTAL SHEETS | SHEET NO. |
| PLOT SCALE = 5.0000' / IN. | CHECKED - MJF | REVISED - | 08-00202-00-SW | | | COOK | 118 | 66 | | |
| PLOT DATE = 10/1/2009 | DATE - 5/28/09 | REVISED - | CONTRACT NO. 63188 | | | | | | | |
| | | | | | | FED. ROAD DIST. NO. | ILLINOIS FED. AID PROJECTS | | | |