


DATE _____ BY _____
 SURVEYED _____ PLOTTED _____
 ORIGINAL SURVEY _____ NOTE BOOK _____
 NO. _____ AREAS CHECKED _____

DATE _____ BY _____
 SURVEYED _____ PLOTTED _____
 ORIGINAL SURVEY _____ NOTE BOOK _____
 NO. _____ AREAS CHECKED _____

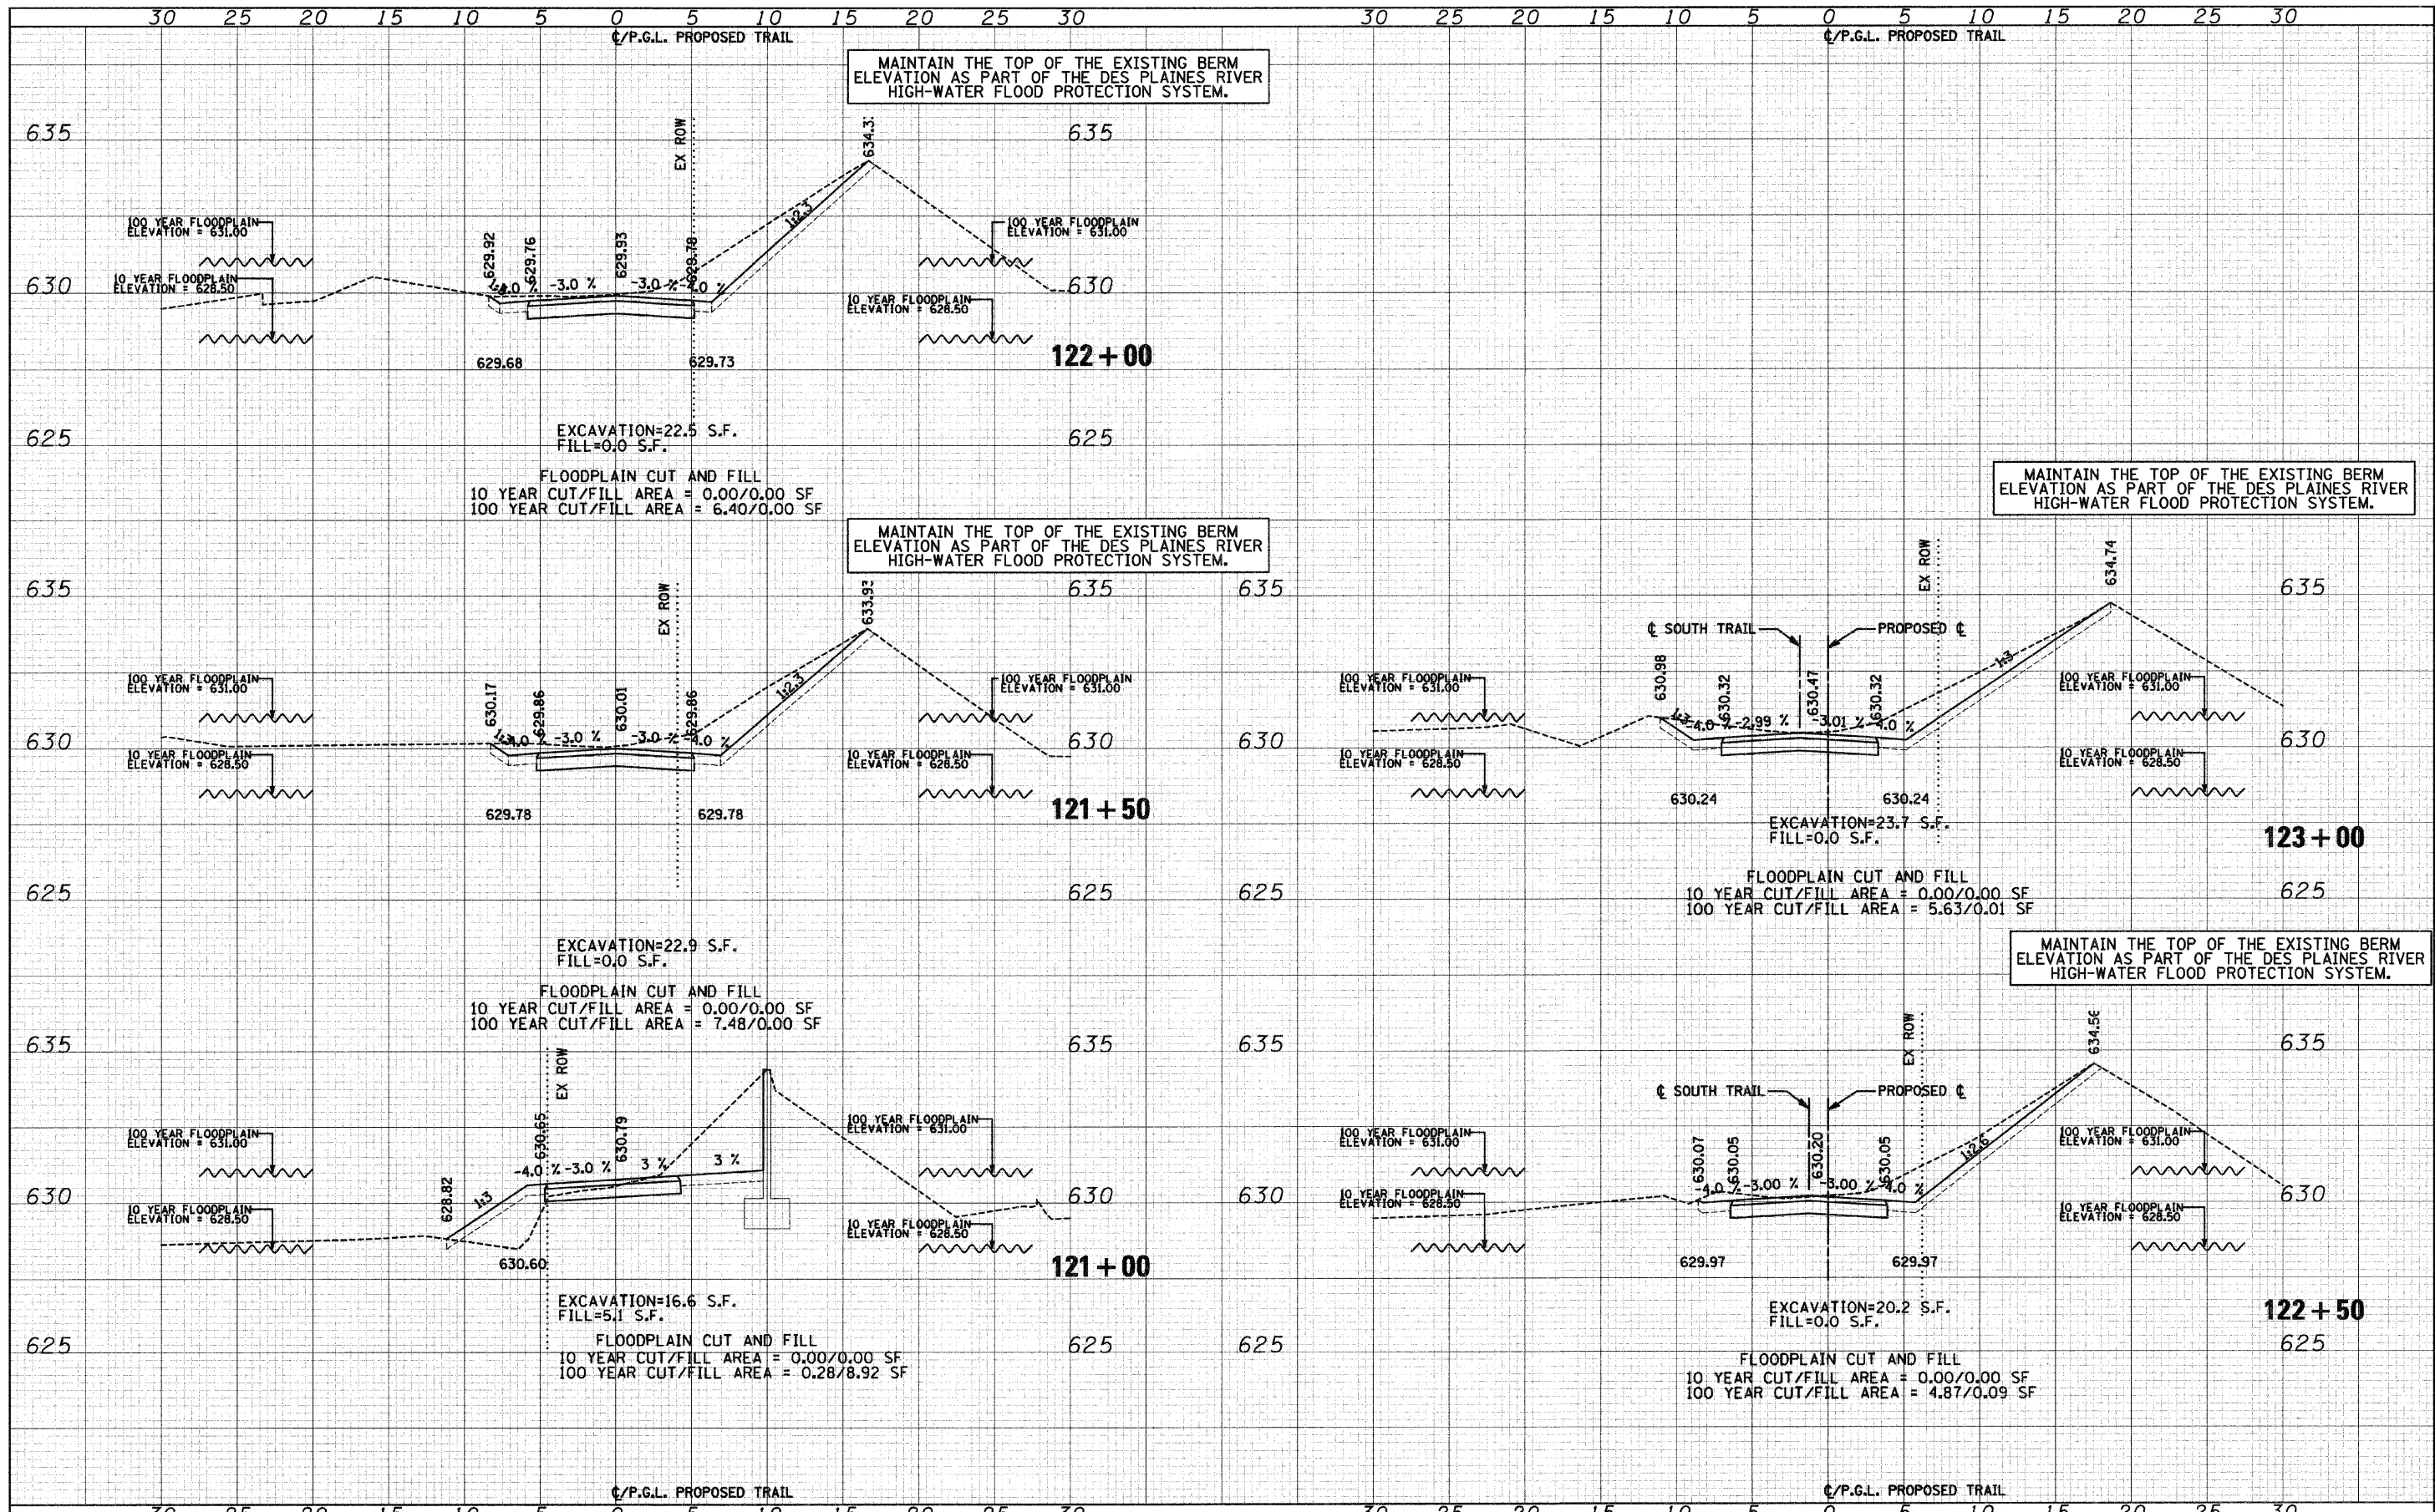

FILE NAME = J:\2173\phase II\CAD\ssoc\2173-sht-sw south.dgn	USER NAME = CEI User	DESIGNED - RJD/BJB	REVISED -	STATE OF ILLINOIS DEPARTMENT OF TRANSPORTATION	DES PLAINES RIVER TRAIL IMPROVEMENTS CROSS SECTIONS - SOUTH TRAIL	F.A. RTE.	SECTION	COUNTY	TOTAL SHEETS	SHEET NO.
PLOT SCALE = 5.0000' / IN.	CHECKED - MJF	REVISOR - ARA	REVISOR -			08-00202-00-SW	COOK	118	70	
PLOT DATE = 10/1/2009	DATE - 5/28/09	REVISOR - MJF	REVISOR -			CONTRACT NO. 63188				
						SCALE: 1"=5'H 1"=2.5'V SHEET NO. 10 OF 58 SHEETS STA. 121+00 TO STA. 123+00			FED. ROAD DIST. NO.	ILLINOIS FED. AID PROJECT: