


DATE	
BY	
FINAL SURVEY	
SURVEY PLOTTED	
NOTE BOOK	
AREAS CHECKED	
NO.	

DATE	
BY	
ORIGINAL SURVEY	
PLOTTED	
NOTE BOOK	
AREAS CHECKED	
NO.	

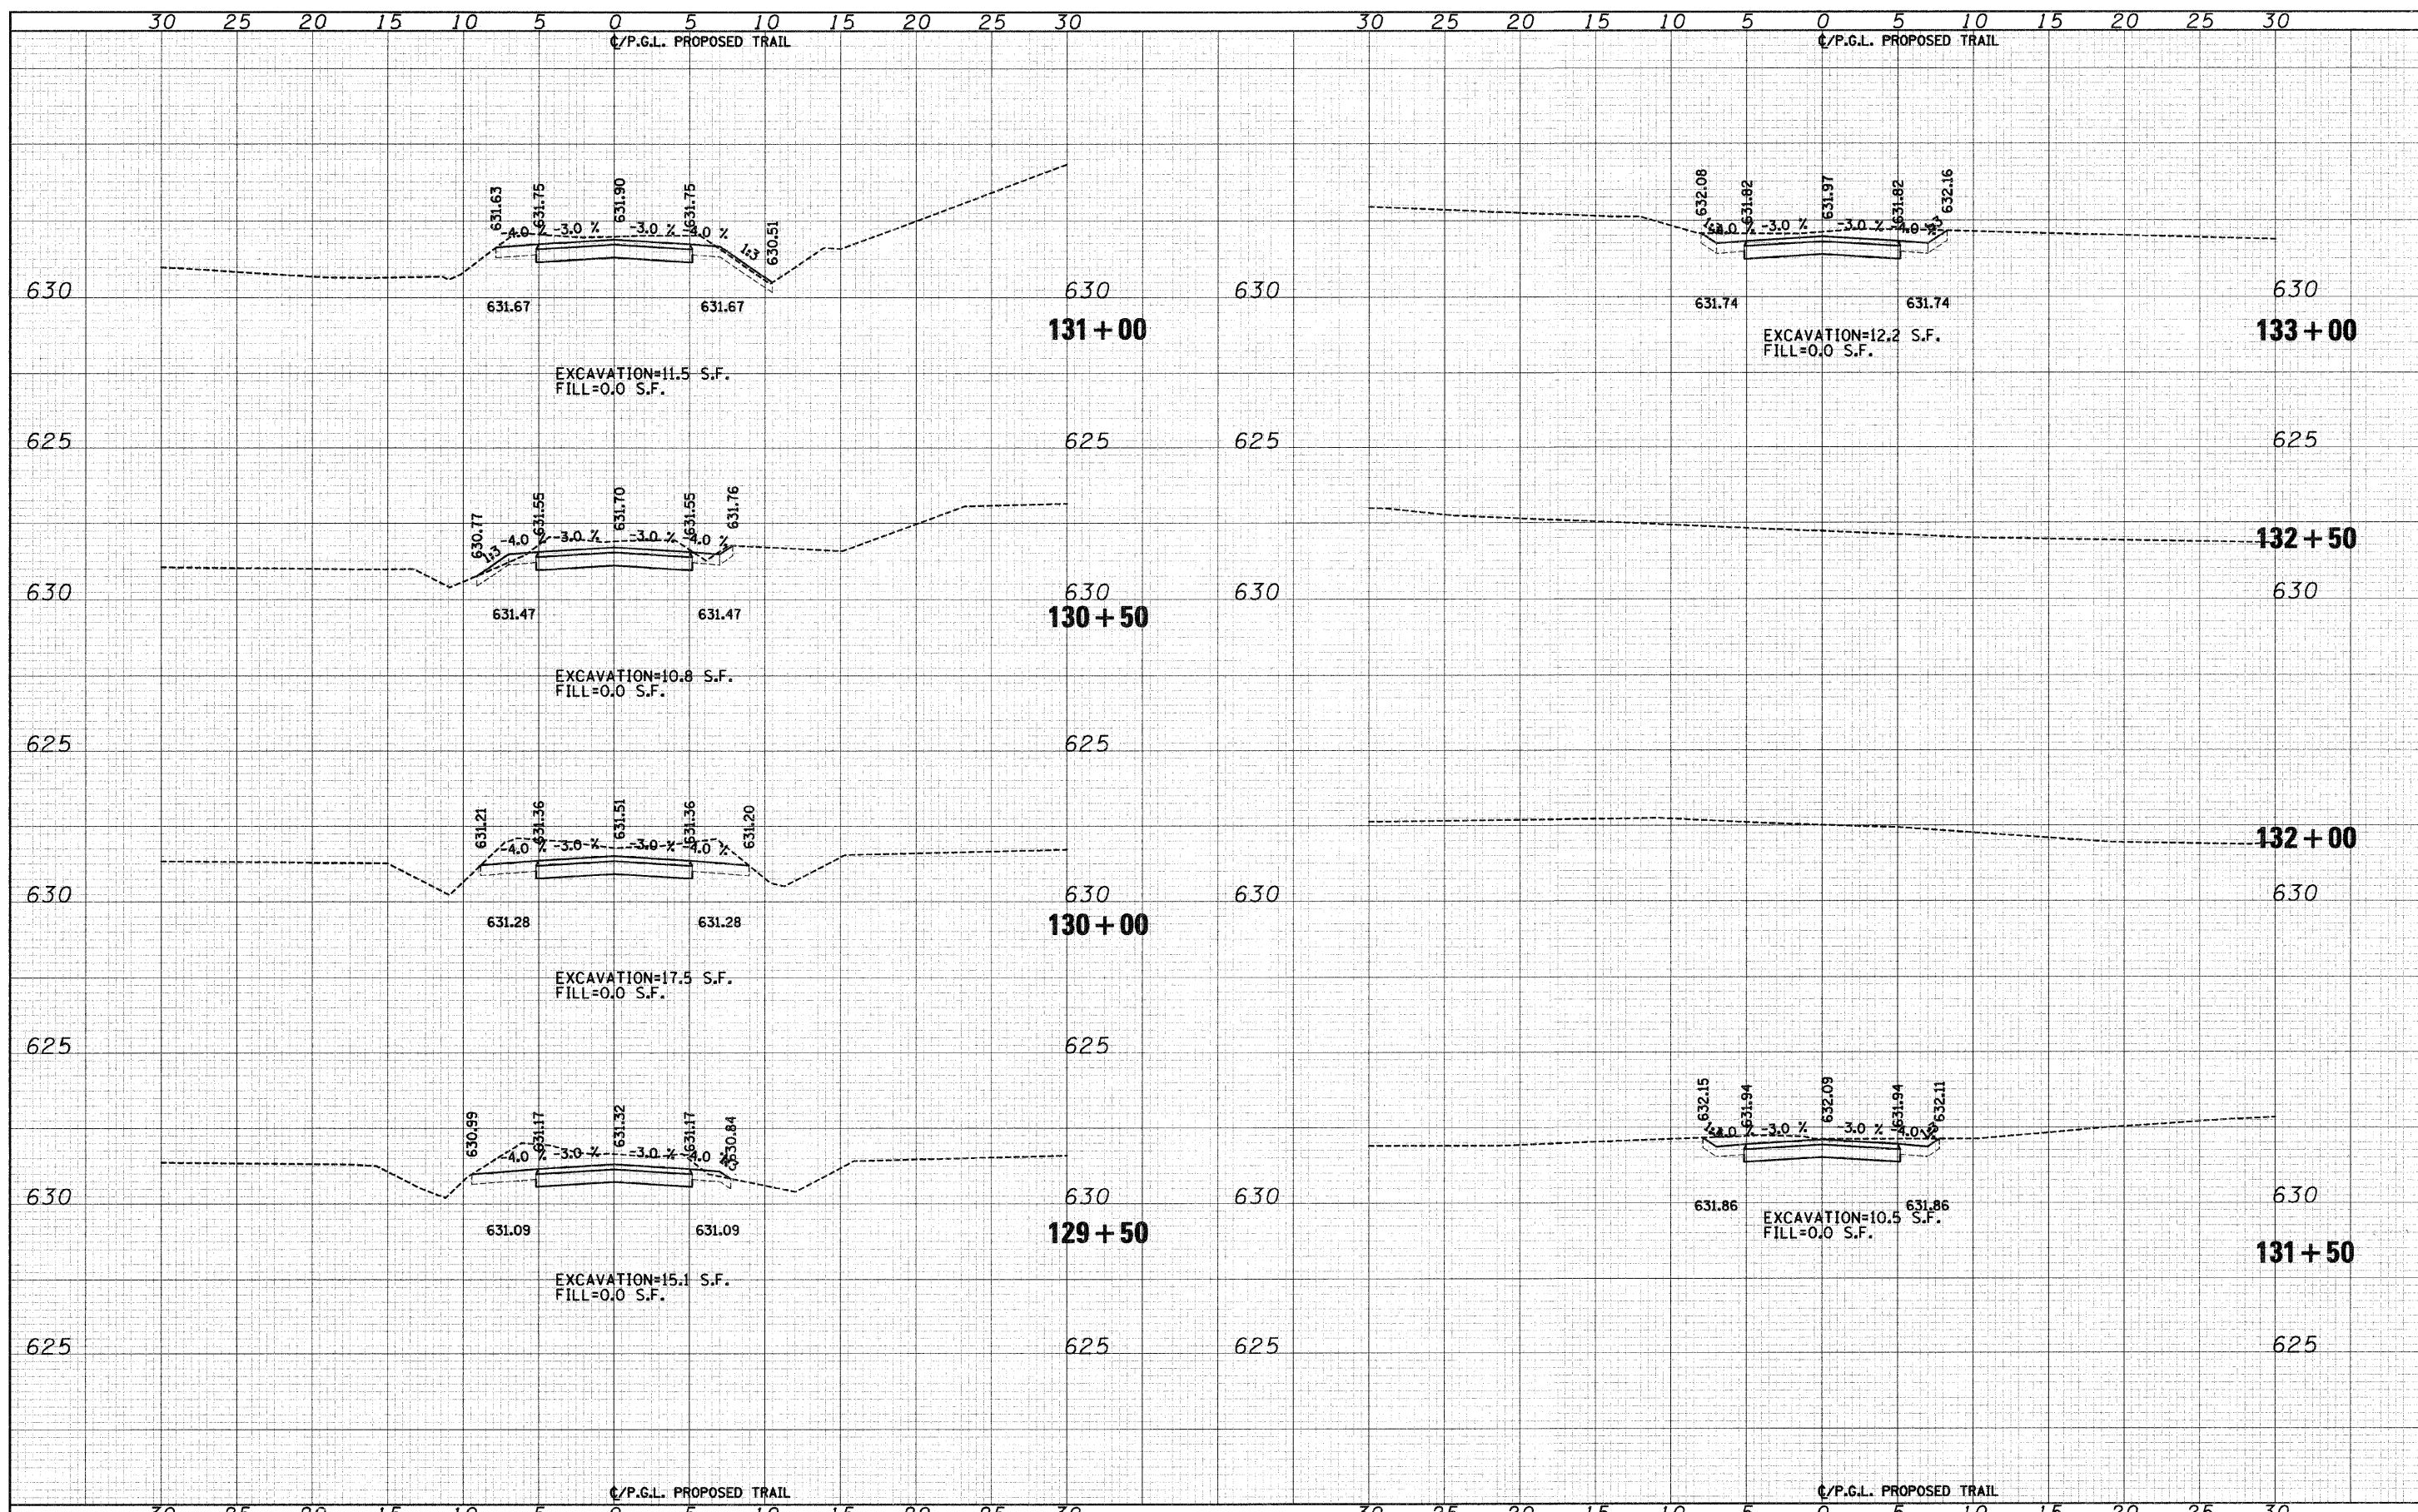

FILE NAME = J:\2173\phase II\CAD\secc\2173-ht-ss south.dgn	USER NAME = CEI\User	DESIGNED - RJD/BJB	REVISED -	<b>STATE OF ILLINOIS DEPARTMENT OF TRANSPORTATION</b>	<b>DES PLAINES RIVER TRAIL IMPROVEMENTS CROSS SECTIONS - SOUTH TRAIL</b>	F.A. RTE.	SECTION	COUNTY	TOTAL SHEETS	SHEET NO.
PLOT SCALE = 5.0000' / IN.	CHECKED - MJF	REVISIED -	08-00202-00-SW			COOK	118	73		
PLOT DATE = 10/1/2009	DATE - 5/28/09	REVISIED -	CONTRACT NO. 63188							
SCALE: 1"=5'H 1"=2.5'V		SHEET NO. 13 OF 58 SHEETS				STA. 129+50 TO STA. 133+00		FED. ROAD DIST. NO. ILLINOIS FED. AID PROJECT:		