


DATE _____
 BY _____
 SURVEYED _____
 PLOTTED _____
 NOTE BOOK _____
 NO. _____

DATE _____
 BY _____
 SURVEYED _____
 PLOTTED _____
 NOTE BOOK _____
 NO. _____

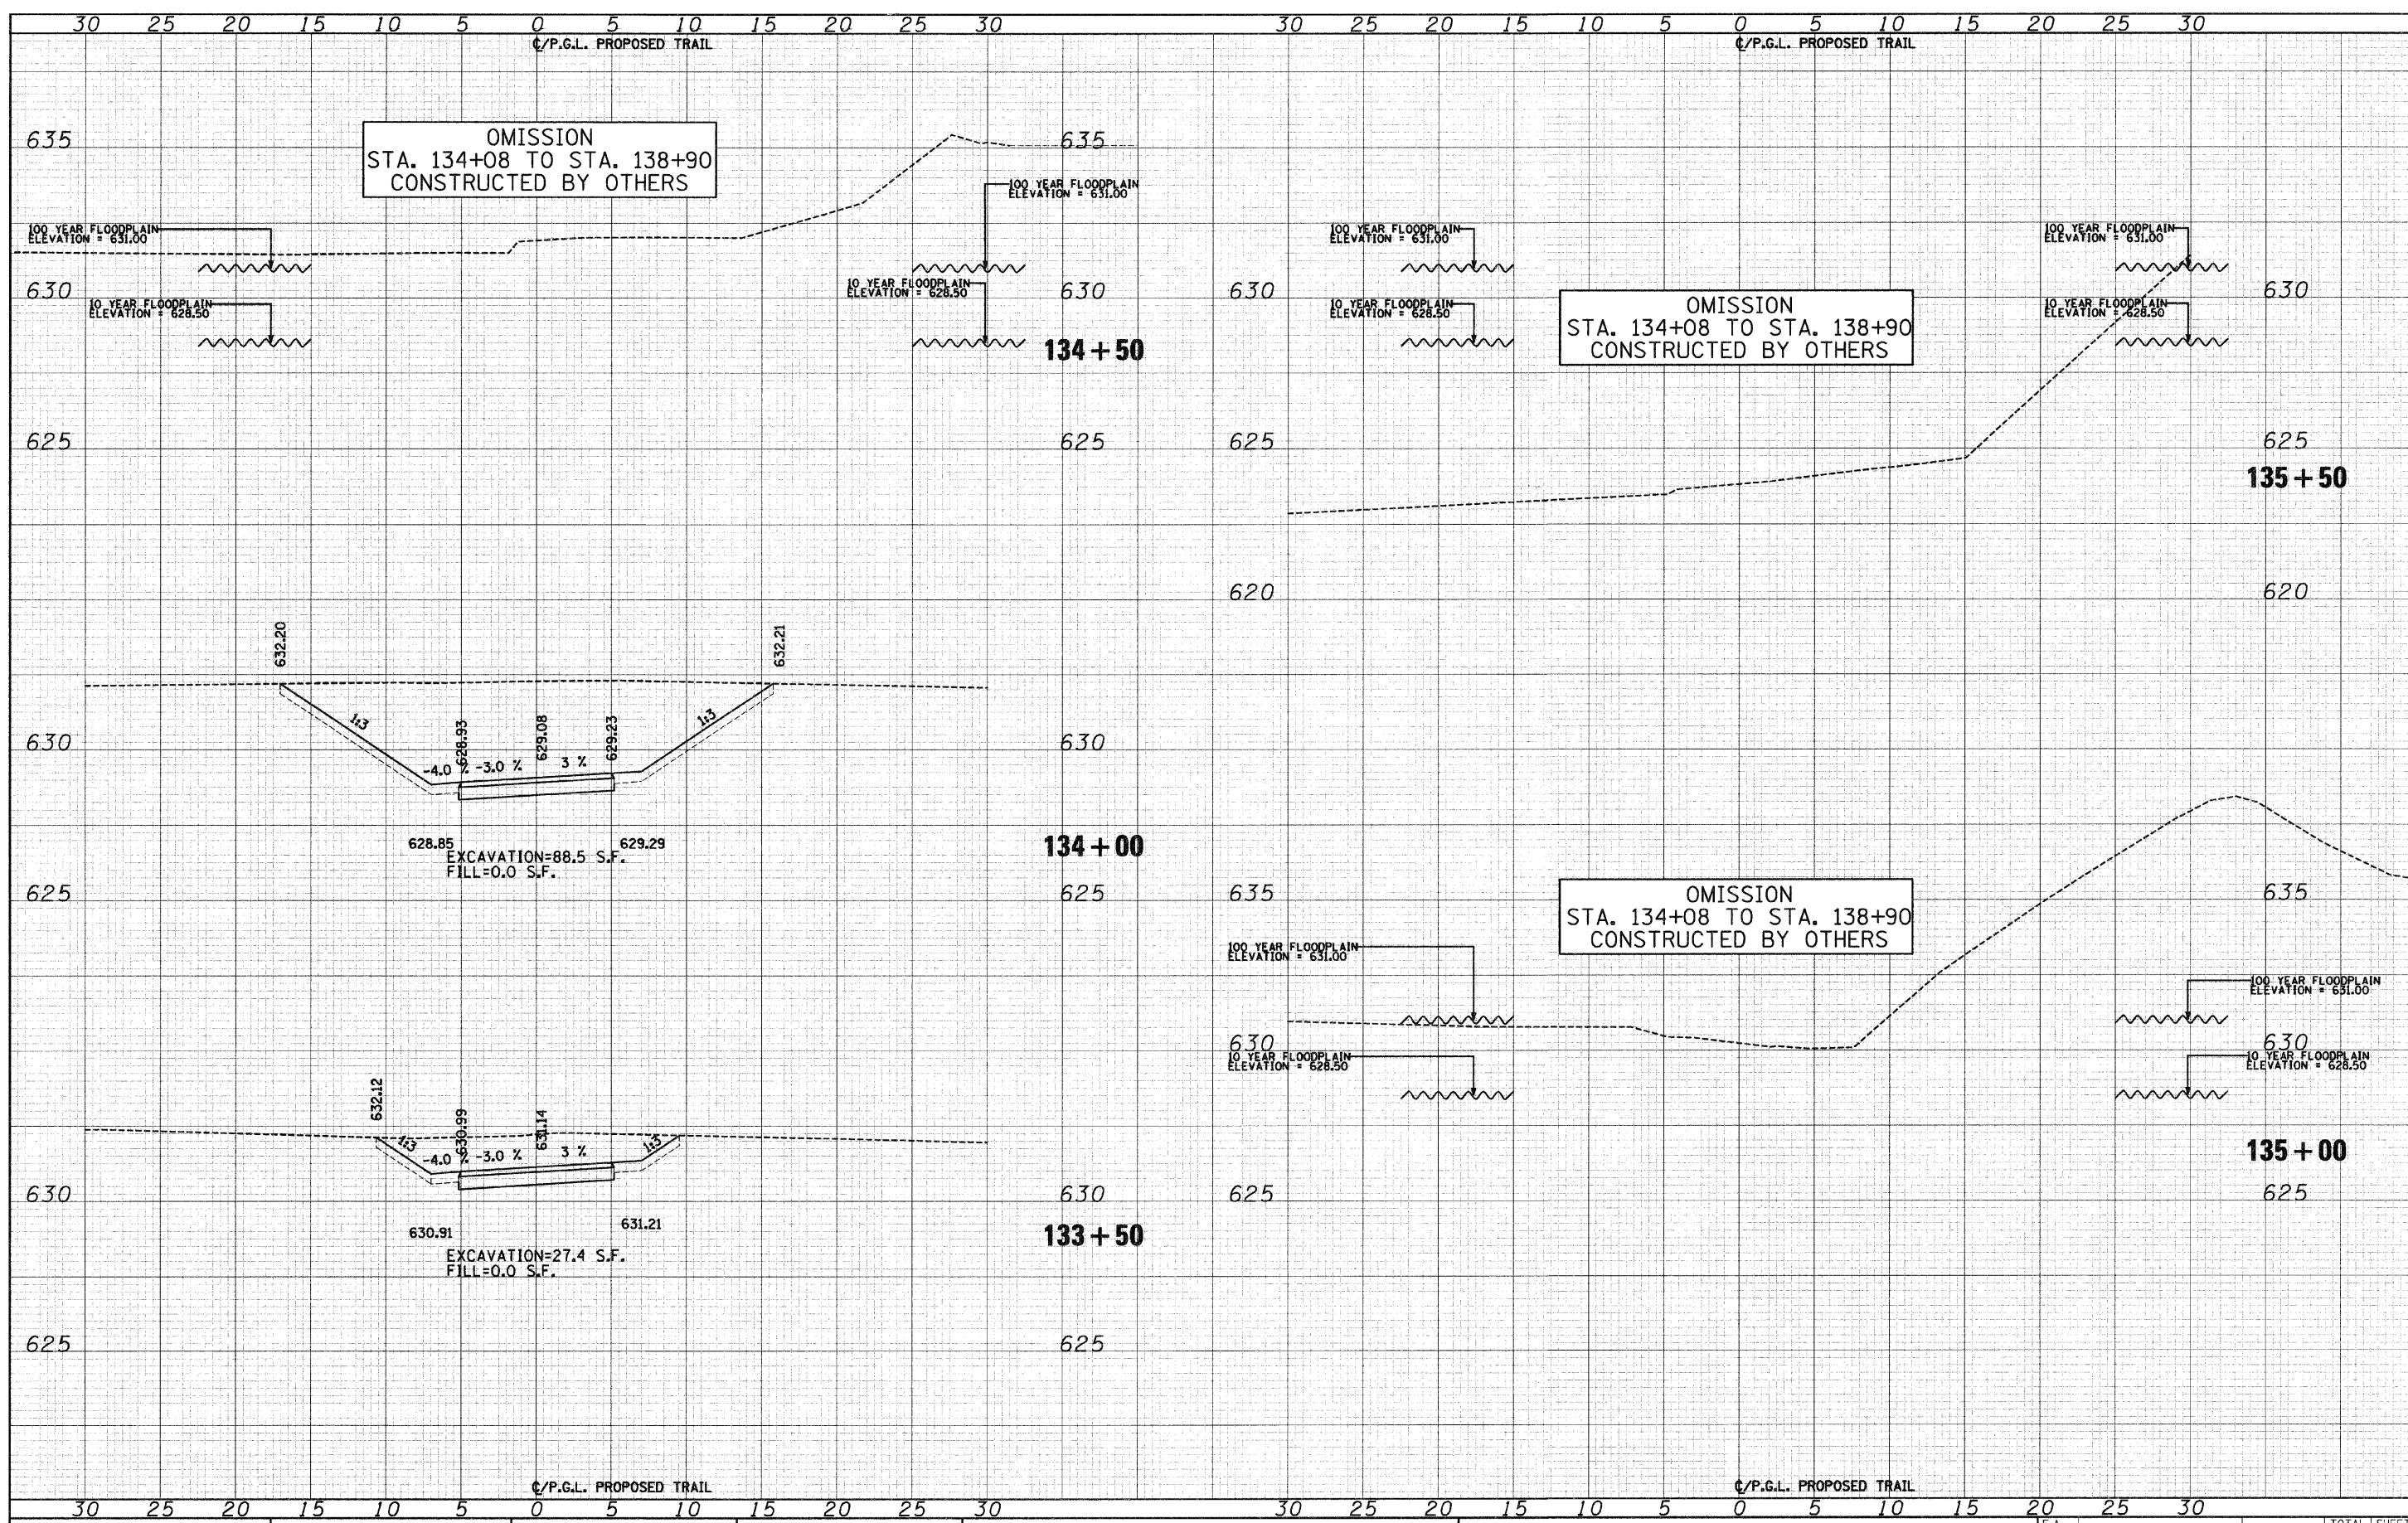

FILE NAME = J:\2173\phase II\CAD\sect\2173-sht-sw south.dgn
 USER NAME = CEI\User

PLOT SCALE = 5.0000' / IN.
 CHECKED - MJF
 DATE - 5/28/09

DESIGNED - RJD/BJB
 DRAWN - ARA
 CHECKED - MJF
 DATE - 5/28/09

REVISED -
 REVISED -
 REVISED -
 REVISED -

**STATE OF ILLINOIS
 DEPARTMENT OF TRANSPORTATION**

**DES PLAINES RIVER TRAIL IMPROVEMENTS
 CROSS SECTIONS - SOUTH TRAIL**

SCALE: 1"=5'H 1"=2.5'V SHEET NO. 14 OF 58 SHEETS STA. 133+50 TO STA. 135+50

F.A. RTE.	SECTION	COUNTY	TOTAL SHEETS	SHEET NO.
	08-00202-00-SW	COOK	118	74
FED. ROAD DIST. NO.			ILLINOIS FED. AID PROJECT:	
			CONTRACT NO. 63188	