


DATE	
BY	
FINAL SURVEY	SURVEYED
NOTE BOOK	PLOTTED
NO.	DATE
	AREAS CHECKED

DATE	
BY	
ORIGINAL SURVEY	SURVEYED
NOTE BOOK	PLOTTED
NO.	DATE
	AREAS CHECKED

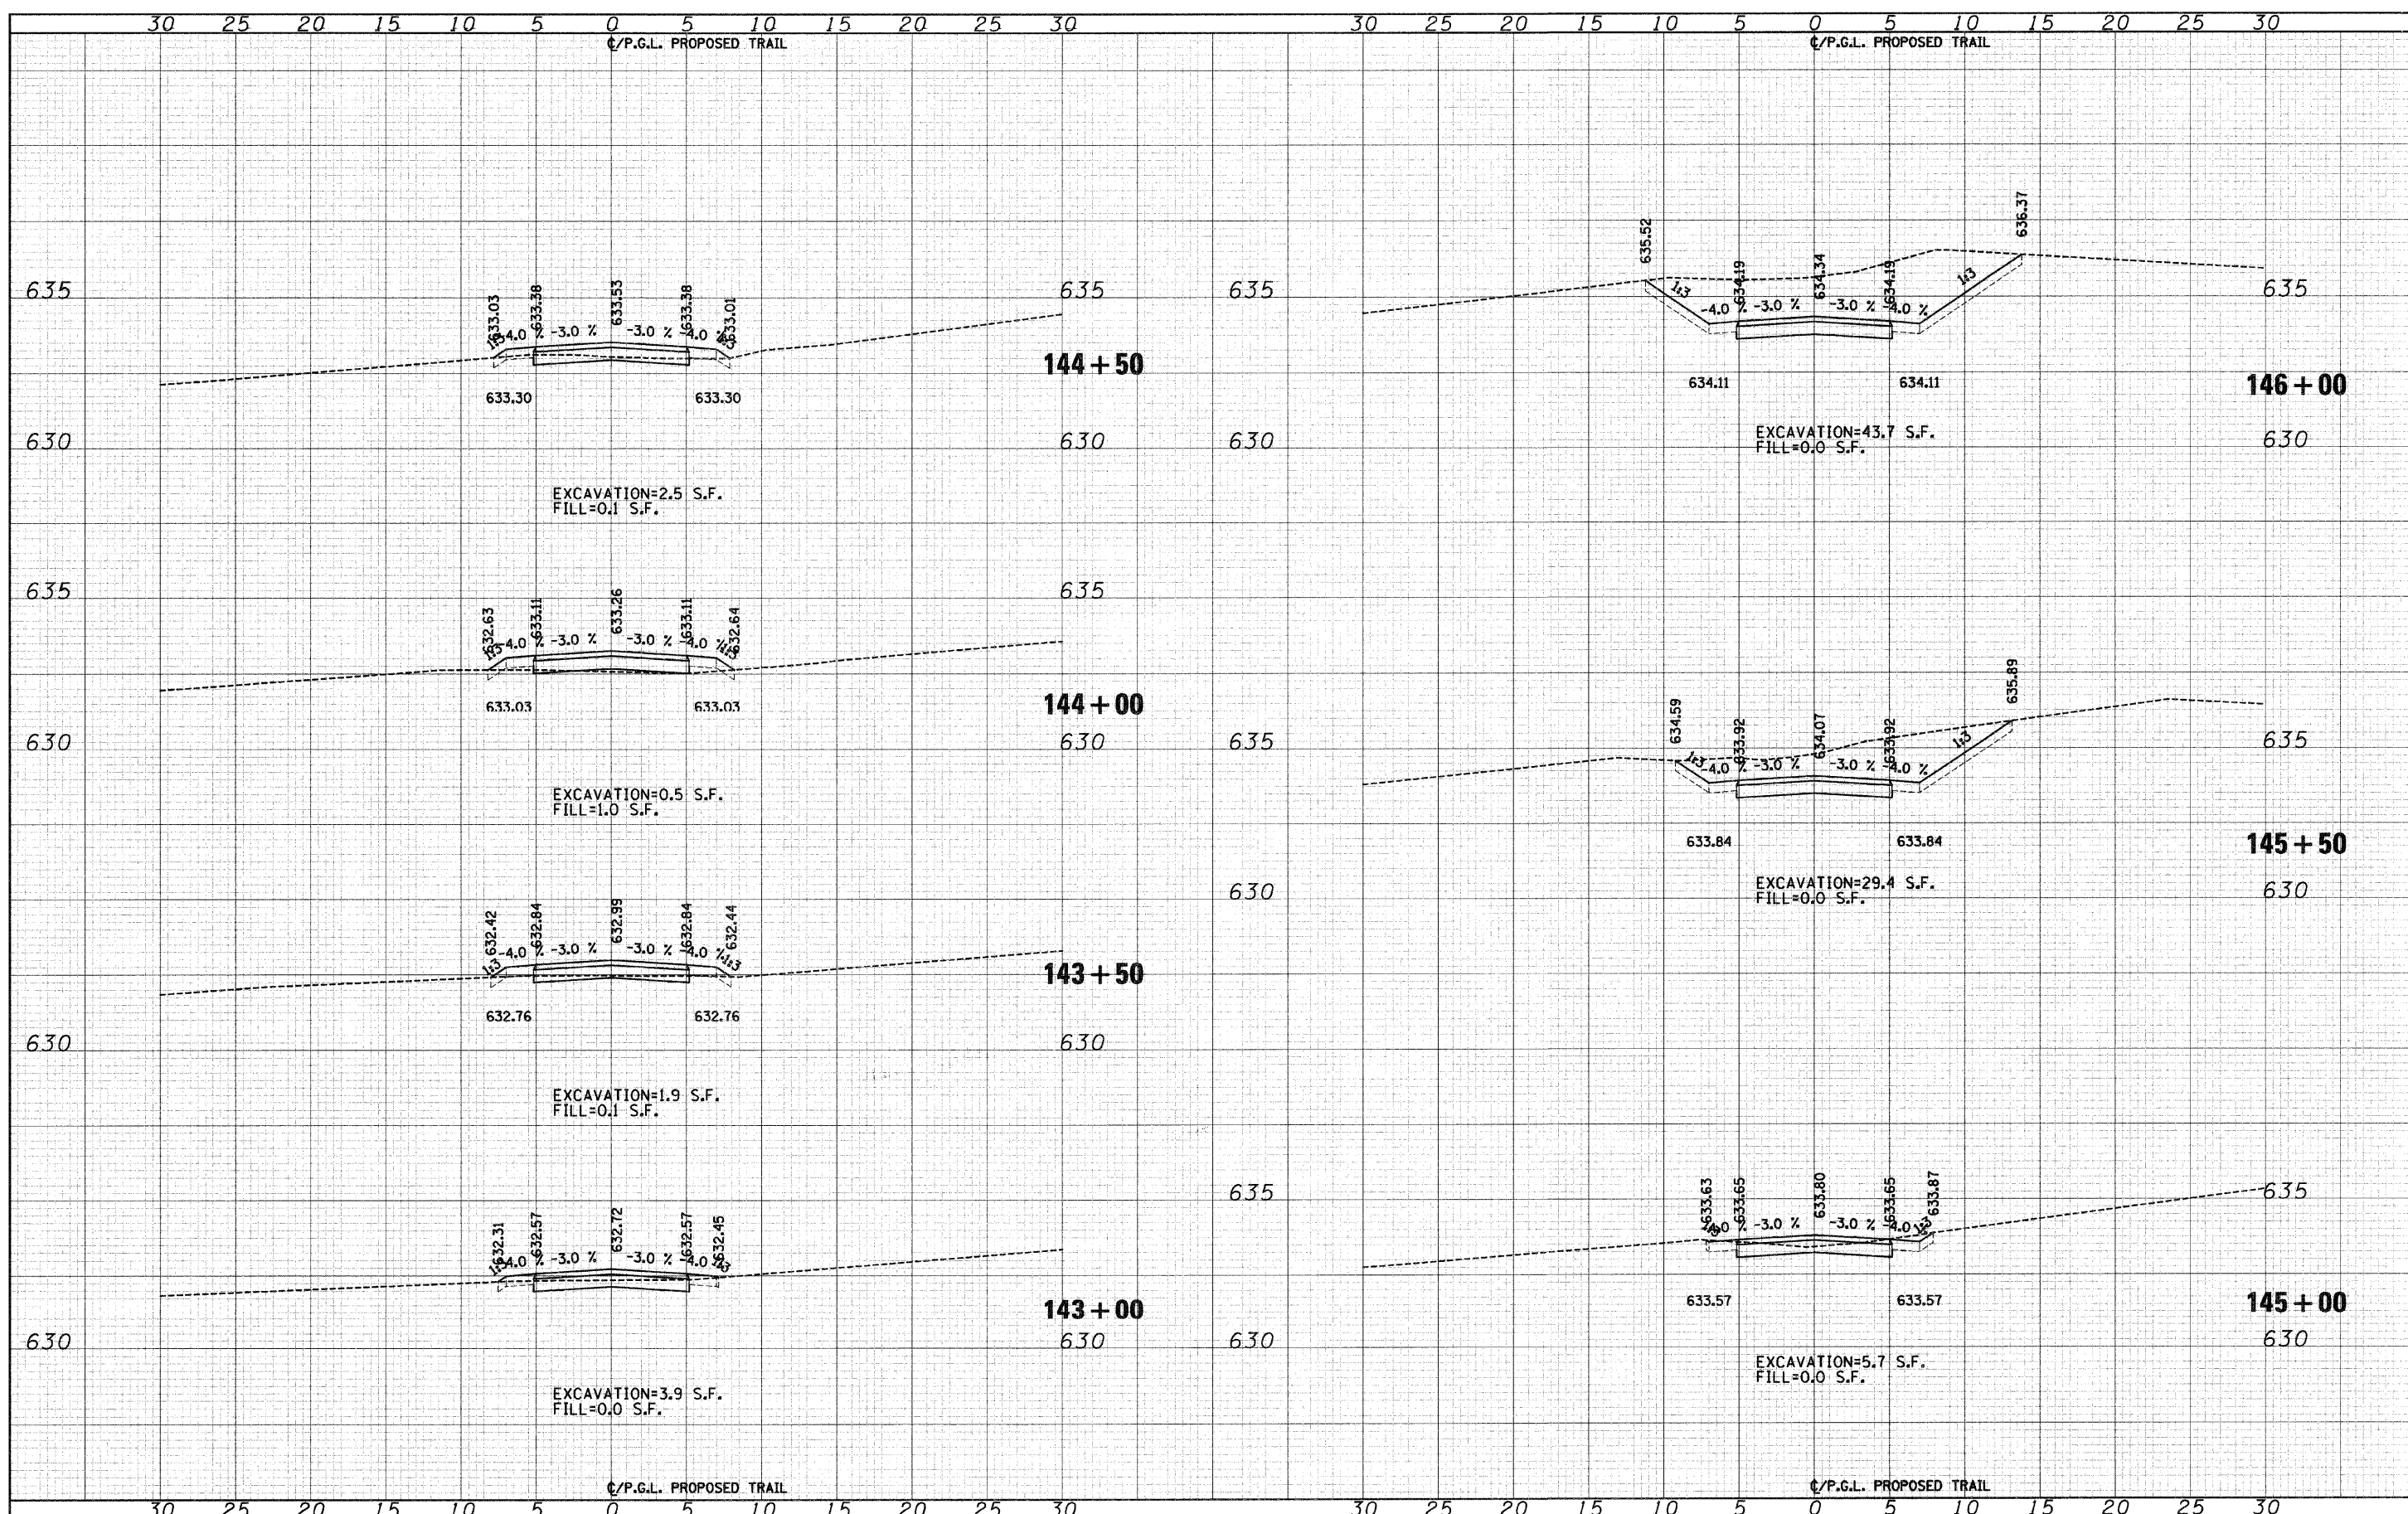

FILE NAME = J:\2173\phase II\CAD\exec\2173-shr-ss south.dgn	USER NAME = CEI.User	DESIGNED - RJD/BJB	REVISED -	STATE OF ILLINOIS DEPARTMENT OF TRANSPORTATION	DES PLAINES RIVER TRAIL IMPROVEMENTS CROSS SECTIONS - SOUTH TRAIL	SCALE: 1"=5'H 1"=25'V SHEET NO. 17 OF 58 SHEETS STA. 143+00 TO STA. 146+00	F.A. RTE. SECTION COUNTY COUNTY TOTAL SHEETS SHEET NO. 08-00202-00-SW COOK 118 77 CONTRACT NO. 63188
	PLOT SCALE = 5.0000' / IN.	DRAWN - ARA	REVISED -				
	PLOT DATE = 10/11/2009	CHECKED - MJF	REVISED -				
		DATE - 5/28/09	REVISED -				