


DATE _____
 BY _____
 SURVEYED _____
 PLOTTED _____
 REVISIONS _____
 NOTE BOOK _____
 AREAS CHECKED _____
 NO. _____

DATE _____
 BY _____
 SURVEYED _____
 PLOTTED _____
 REVISIONS _____
 NOTE BOOK _____
 AREAS CHECKED _____
 NO. _____

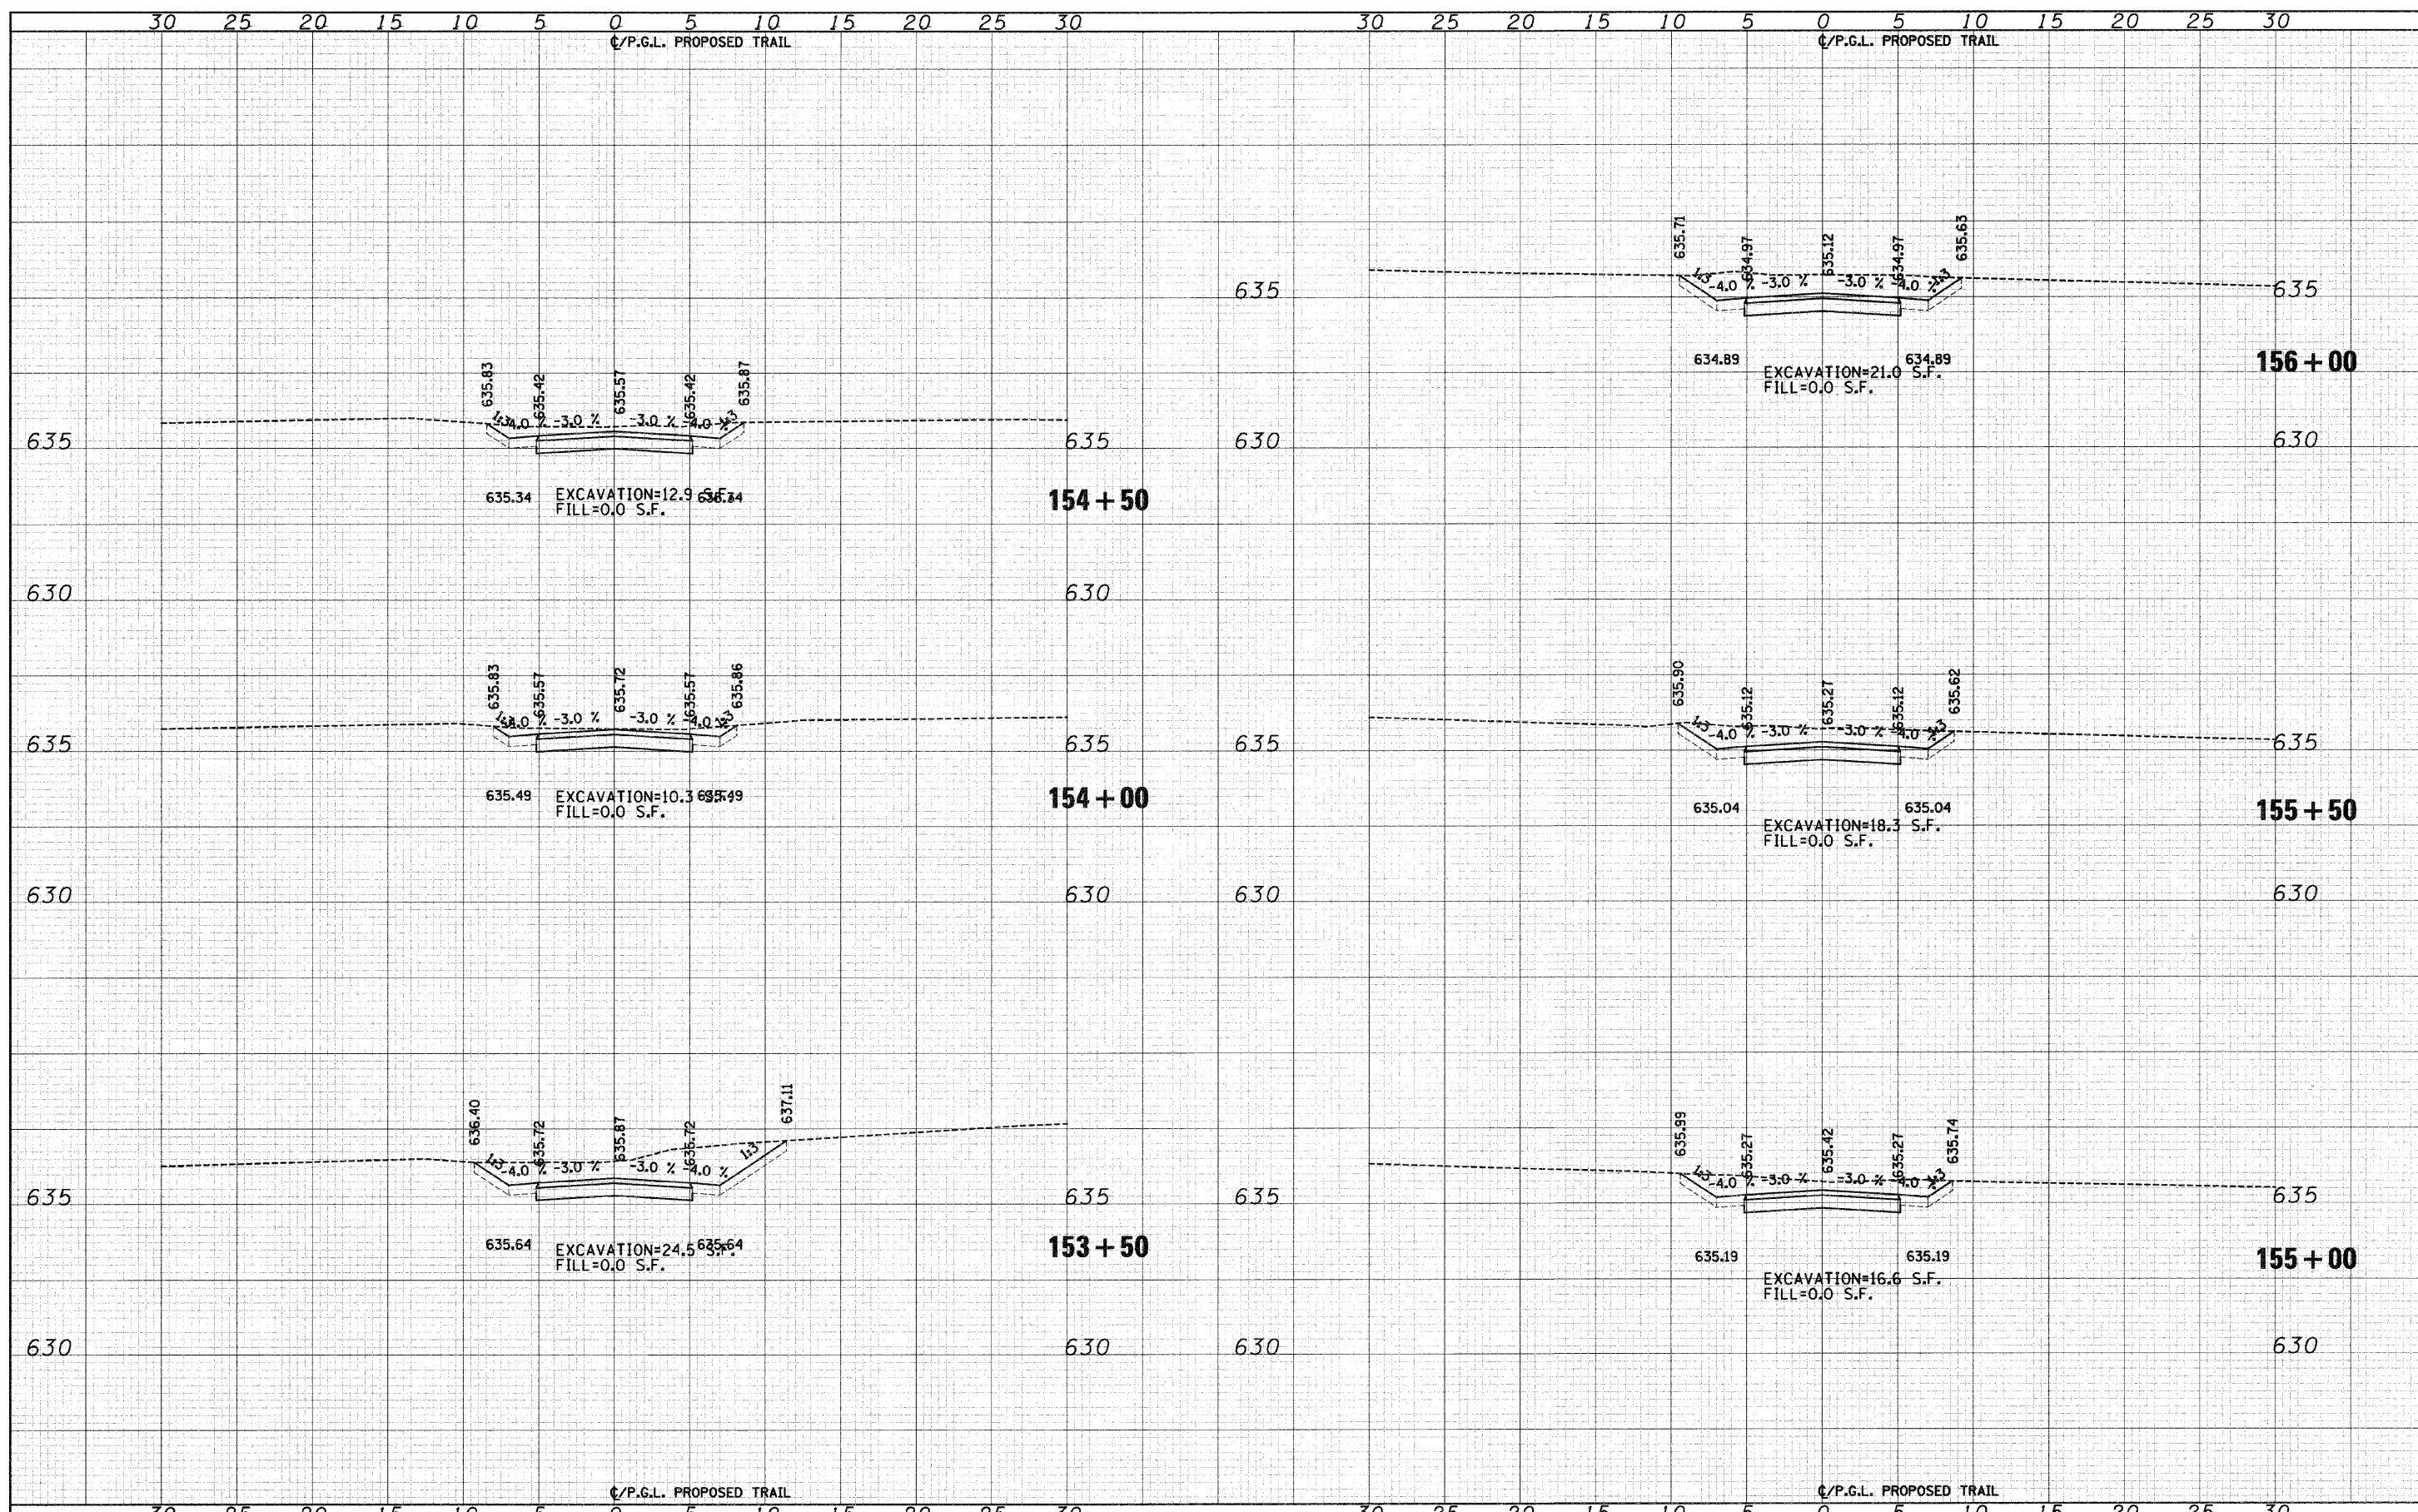

FILE NAME = J:\2173\phase II\CAD\sheet\2173-sht-rs south.dgn	USER NAME = CEI\User	DESIGNED - RJD/BJB	REVISED -	STATE OF ILLINOIS DEPARTMENT OF TRANSPORTATION	DES PLAINES RIVER TRAIL IMPROVEMENTS CROSS SECTIONS - SOUTH TRAIL	F.A. RTE.	SECTION	COUNTY	TOTAL SHEETS	SHEET NO.
PLOT SCALE = 5.0000' / IN.	CHECKED - MJF	REVISED -	08-00202-00-SW			COOK	118	80		
PLOT DATE = 10/1/2009	DATE - 5/28/09	REVISED -	CONTRACT NO. 63188							
			SCALE: 1"=5'H 1"=2.5'V SHEET NO.20 OF 58 SHEETS STA. 153+50 TO STA. 156+00							
						FED. ROAD DIST. NO. ILLINOIS FED. AID PROJECT:				