


DATE _____
 BY _____
 SURVEYED _____
 PLOTTED _____
 TITLE DATE _____
 NOTE BOOK _____
 AREAS CHECKED _____
 NO. _____

DATE _____
 BY _____
 SURVEYED _____
 PLOTTED _____
 TITLE DATE _____
 NOTE BOOK _____
 AREAS CHECKED _____
 NO. _____

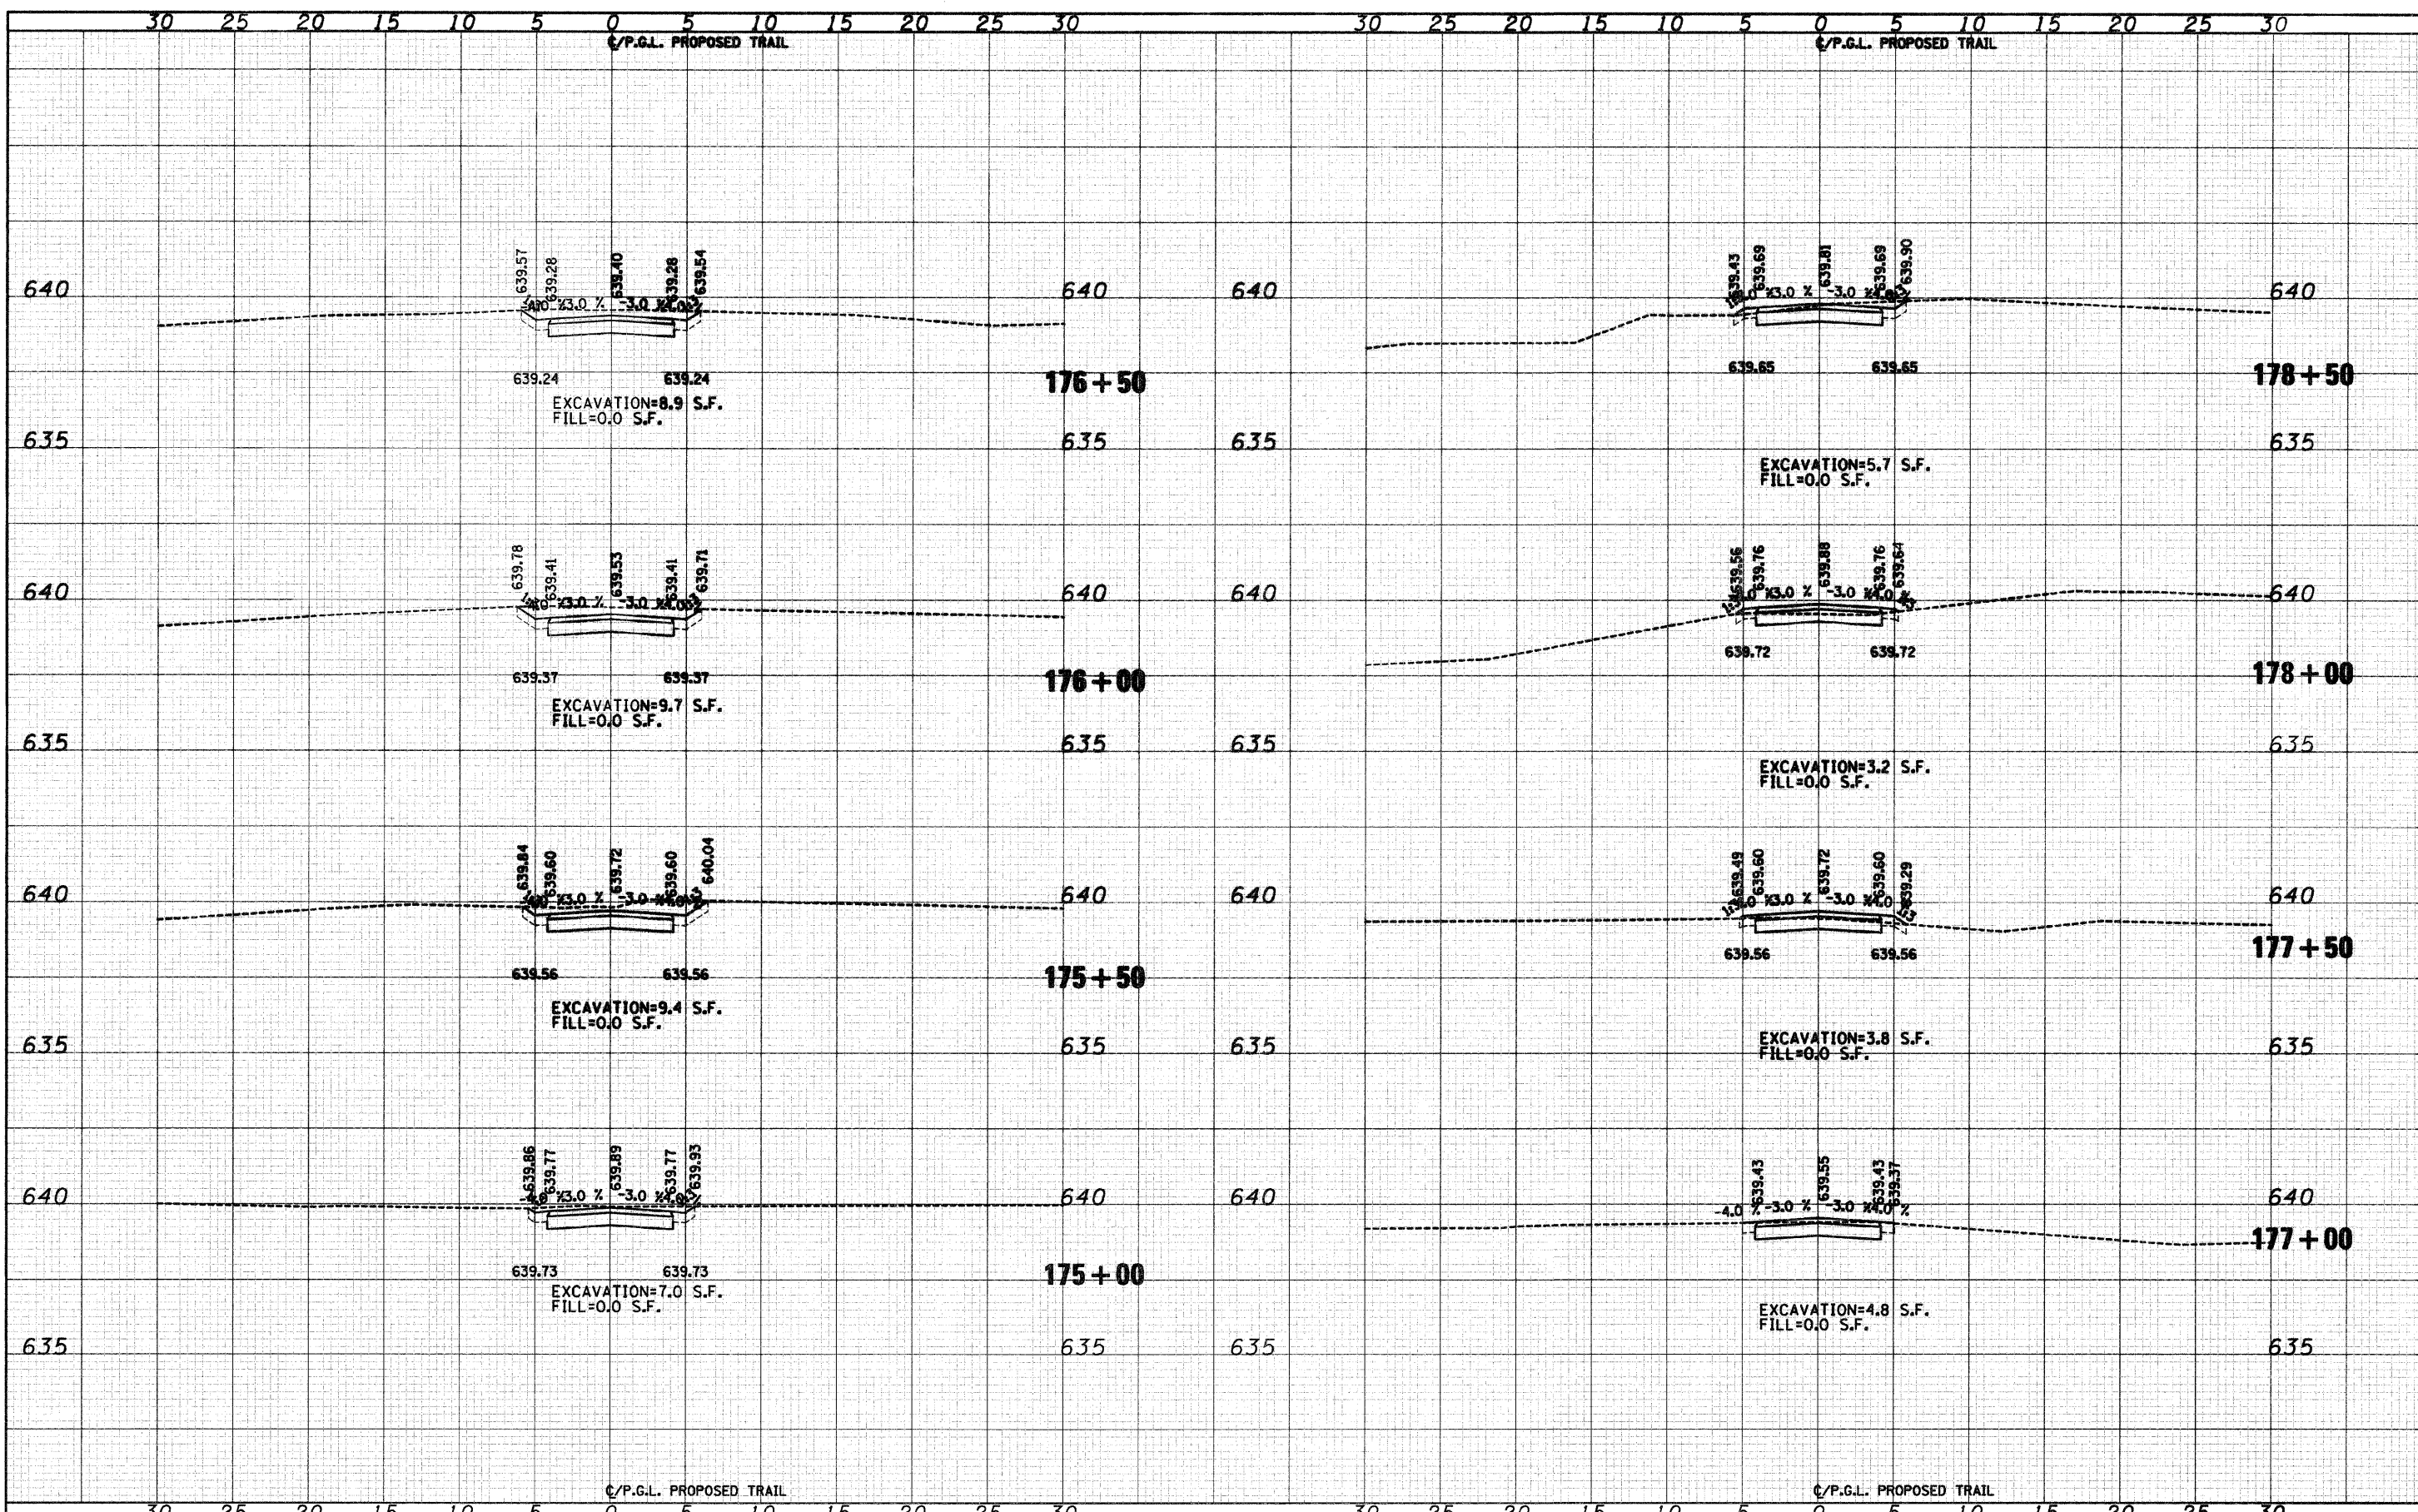

FILE NAME = J:\2173\phase II\CAD\ssoc\2173-sht-xa south.dgn	USER NAME = CEI\User	DESIGNED - RJD/BJB	REVISED -	STATE OF ILLINOIS DEPARTMENT OF TRANSPORTATION	DES PLAINES RIVER TRAIL IMPROVEMENTS CROSS SECTIONS - SOUTH TRAIL	F.A. R.T.E.	SECTION	COUNTY	TOTAL SHEETS	SHEET NO.
PLOT SCALE = 5,0000 ' / IN.	CHECKED - MJF	REVISED -	08-00202-00-SW			COOK	118	86		
PLOT DATE = 10/1/2009	DATE - 5/28/09	REVISED -	CONTRACT NO. 63188							
			SCALE: 1"=5'H 1"=25'V SHEET NO.26 OF 58 SHEETS STA. 175+00 TO STA. 178+50							
						FED. ROAD DIST. NO. [ILLINOIS] FED. AID PROJECT:				