


DATE	
BY	
FINAL SURVEY	
NOTE BOOK	
NO.	

DATE	
BY	
ORIGINAL SURVEY	
NOTE BOOK	
NO.	

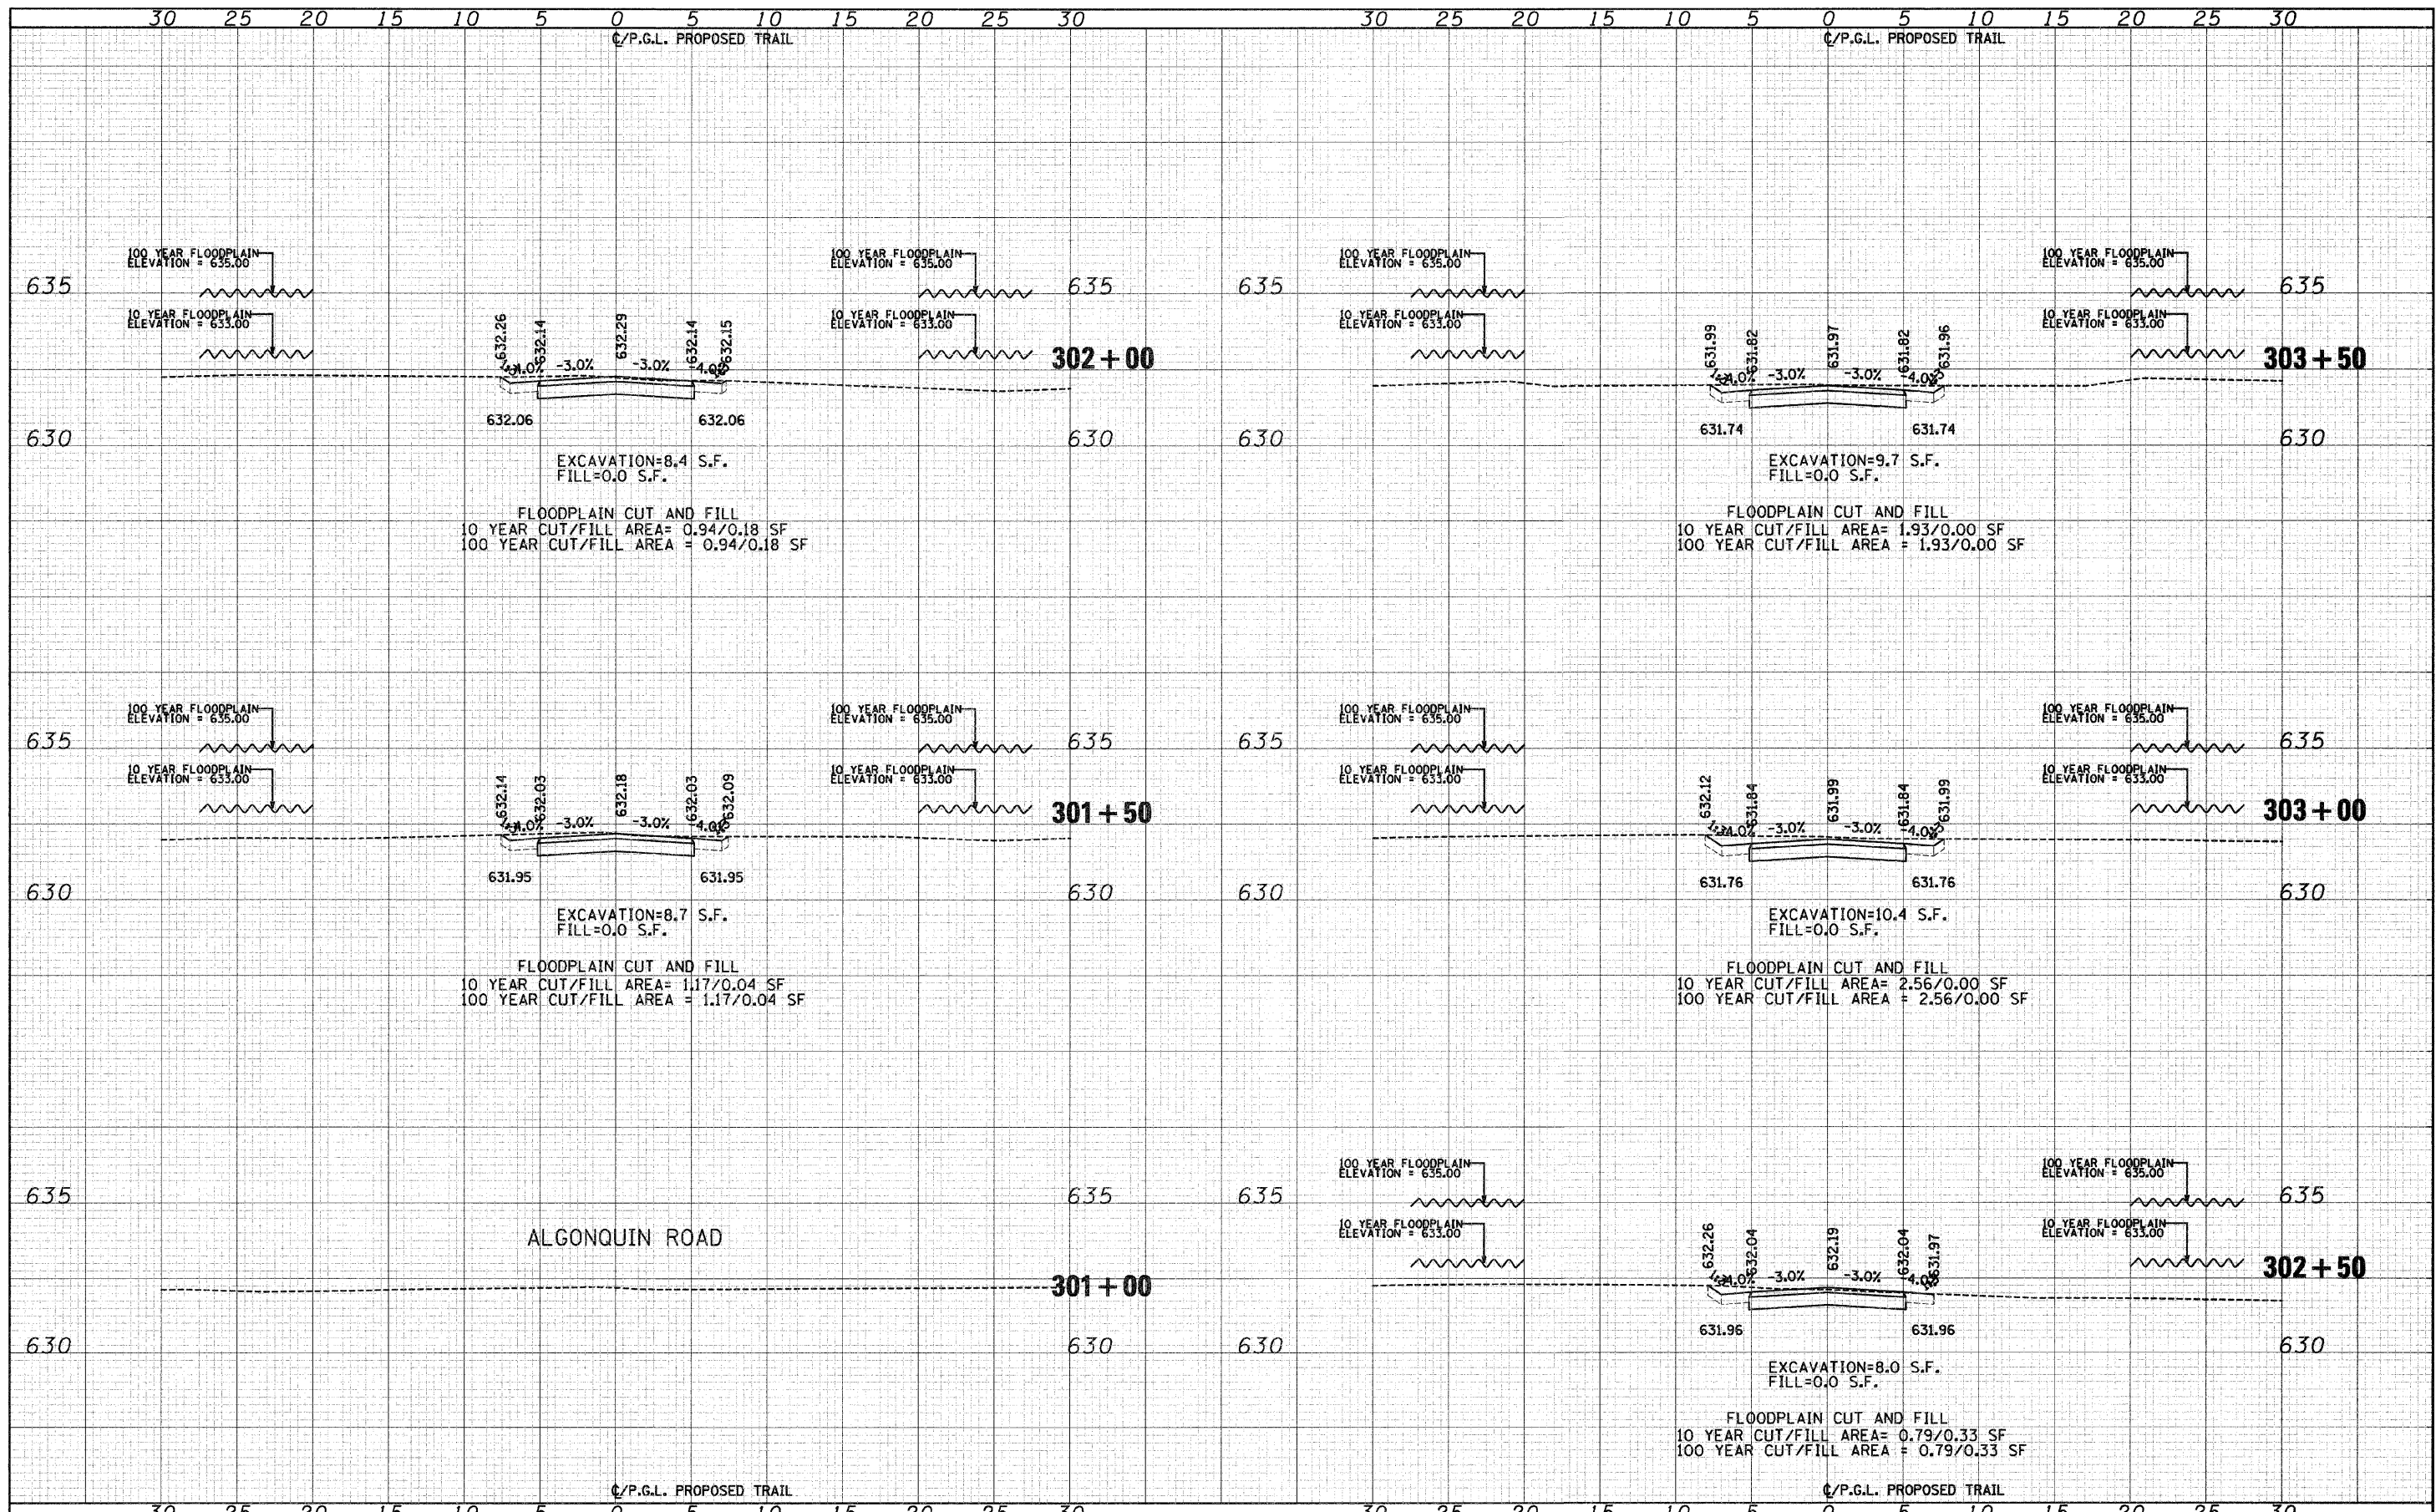

FILE NAME = J:\2173\phase I\CAD\ssao\2173-sht-sw north.dgn	USER NAME = CEI\User	DESIGNED - RJD/BJB	REVISED -	STATE OF ILLINOIS DEPARTMENT OF TRANSPORTATION	DES PLAINES RIVER TRAIL IMPROVEMENTS CROSS SECTIONS - NORTH TRAIL	SCALE: 1"=5'H 1"=25'V SHEET NO. 34 OF 58 SHEETS STA. 301+00 TO STA. 303+50	F.A. RTE. SECTION COUNTY TOTAL SHEETS NO. 08-00202-00-SW COOK 118 94 CONTRACT NO. 63188
PLOT SCALE = 5.0000 ' / IN.	CHECKED - MJF	REVISED -					
PLOT DATE = 9/29/2009	DATE - 5/28/09	REVISED -					