


DATE	
BY	
FINAL SURVEY	
NOTE BOOK	
NO.	
SURVEYED	
TEMP. AREAS	
AREAS CHECKED	

DATE	
BY	
ORIGINAL SURVEY	
NOTE BOOK	
NO.	
SURVEYED	
TEMP. AREAS	
AREAS CHECKED	

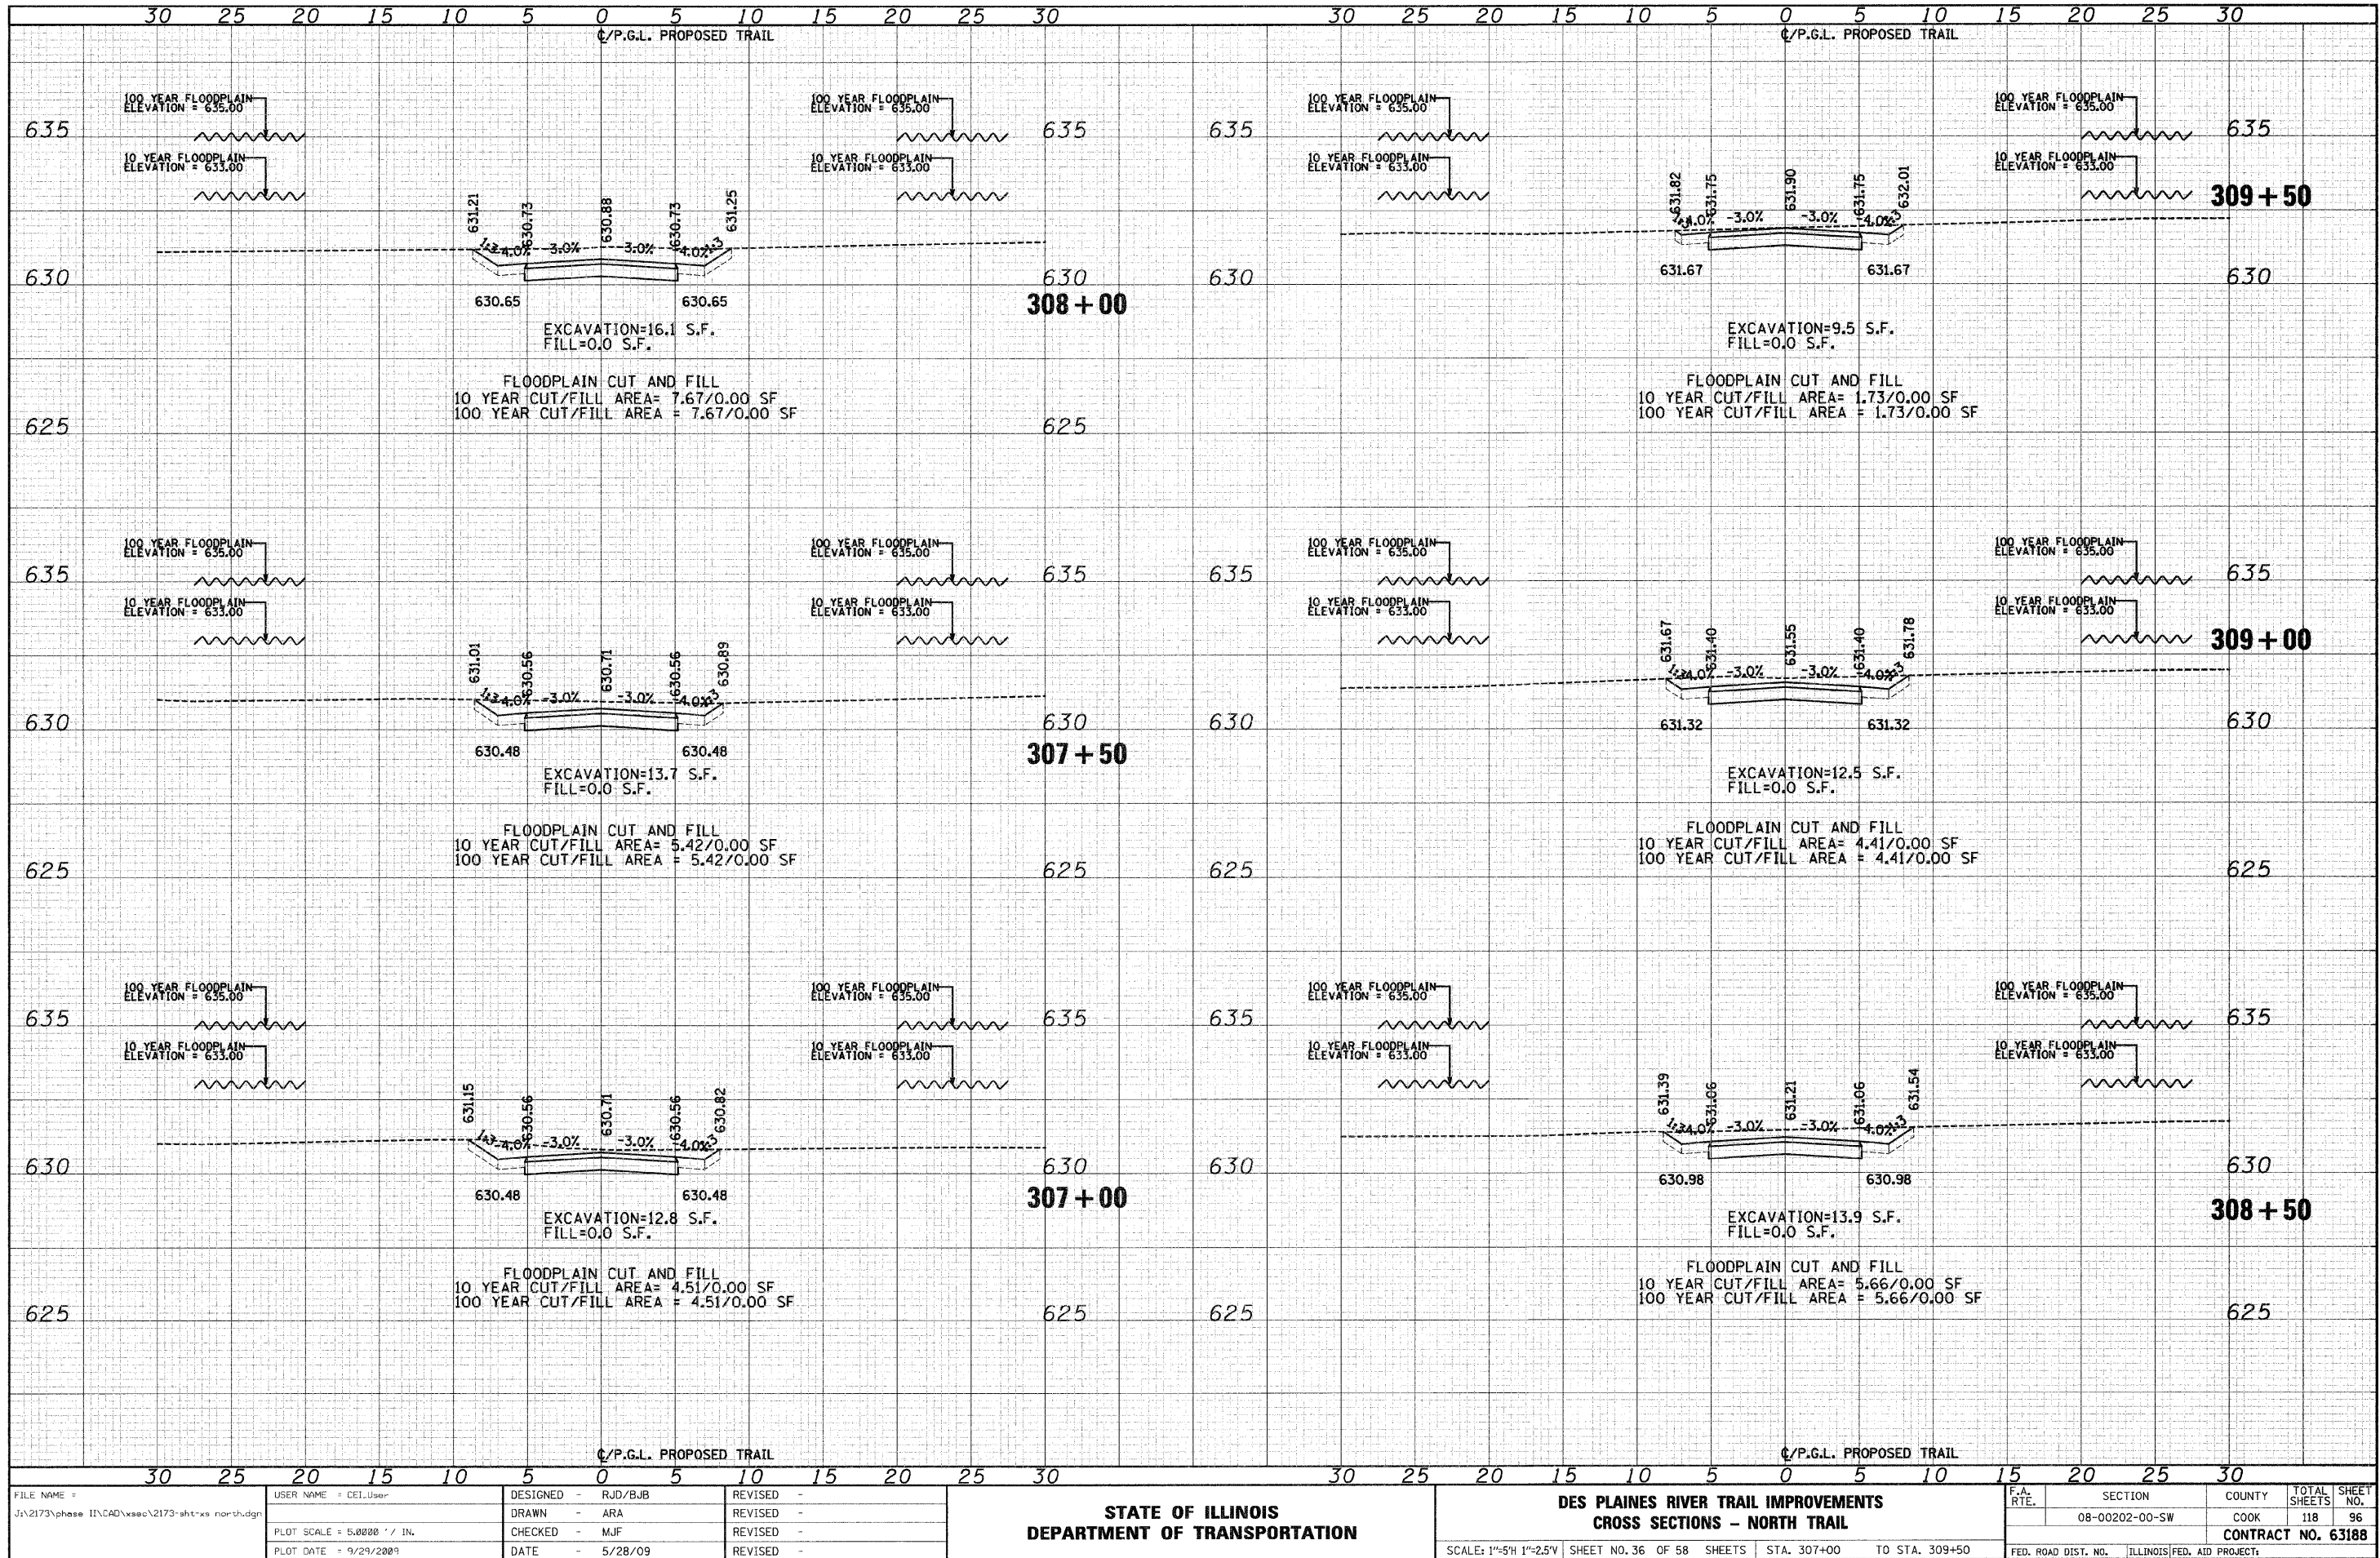

FILE NAME = J:\2173\phase II\CAD\ssac\2173-shr-xa north.dgn

USER NAME = CEI\User
 PLOT SCALE = 5.0000' / IN.
 PLOT DATE = 9/29/2009

DESIGNED - RJD/BJB
 DRAWN - ARA
 CHECKED - MJF
 DATE - 5/28/09

REVISED -
 REVISED -
 REVISED -
 REVISED -

STATE OF ILLINOIS
 DEPARTMENT OF TRANSPORTATION

DES PLAINES RIVER TRAIL IMPROVEMENTS
 CROSS SECTIONS - NORTH TRAIL

SCALE: 1"=5'H 1"=2.5'V SHEET NO. 36 OF 58 SHEETS STA. 307+00 TO STA. 309+50

F.A. RTE.	SECTION	COUNTY	TOTAL SHEETS	SHEET NO.
	08-00202-00-SW	COOK	118	96
FED. ROAD DIST. NO. ILLINOIS FED. AID PROJECT			CONTRACT NO. 63188	