


DATE	
BY	
FINAL SURVEY	
NOTE BOOK	
NO.	
SUBMITTED	
TEMPLATE	
AREAS CHECKED	

DATE	
BY	
ORIGINAL SURVEY	
NOTE BOOK	
NO.	
SUBMITTED	
TEMPLATE	
AREAS CHECKED	

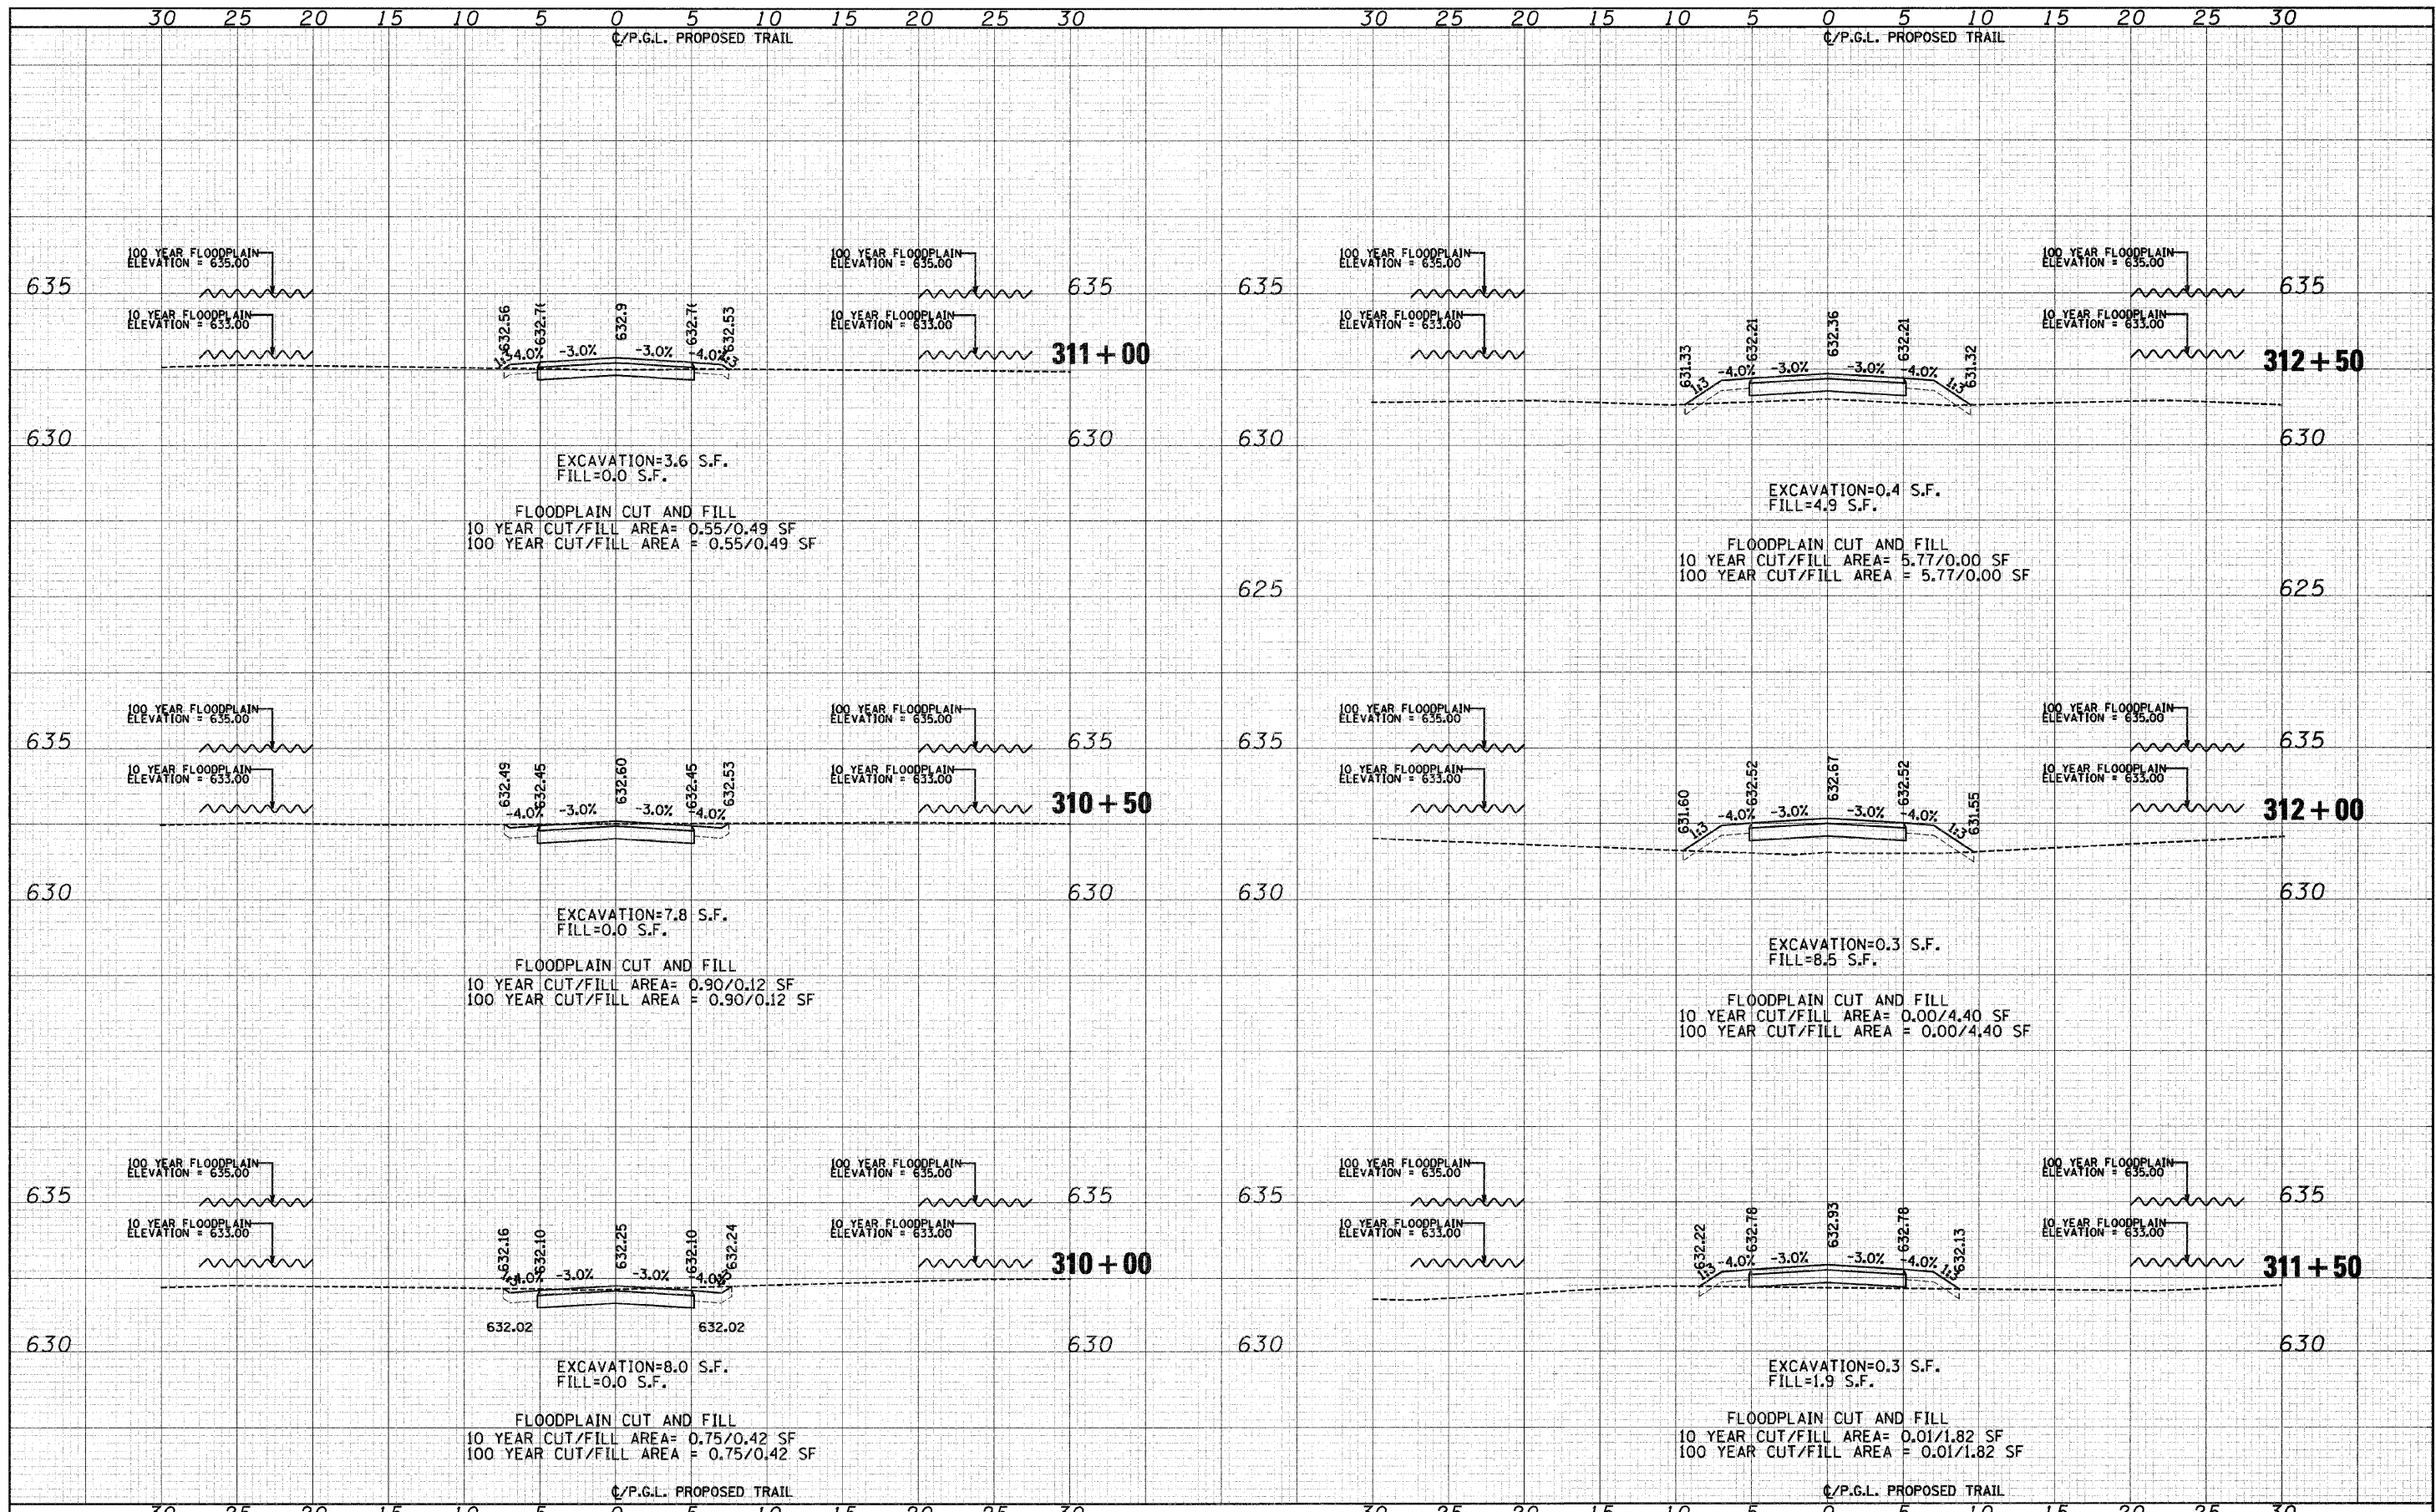

FILE NAME = J:\2173\phase II\CAD\ssoc\2173-sht-xa-north.dgn	USER NAME = CEI\User	DESIGNED - RJD/BJB	REVISED -	<b>STATE OF ILLINOIS DEPARTMENT OF TRANSPORTATION</b>	<b>DES PLAINES RIVER TRAIL IMPROVEMENTS CROSS SECTIONS - NORTH TRAIL</b>	F.A. RTE.	SECTION	COUNTY	TOTAL SHEETS
PLOT SCALE = 5.0000' / IN.	CHECKED - M/JF	REVISED -	08-00202-00-SW			COOK	118	97	
PLOT DATE = 9/29/2009	DATE - 5/28/09	REVISED -	CONTRACT NO. 63188						
SCALE: 1"=5' H 1"=25' V		SHEET NO. 37 OF 58 SHEETS				STA. 310+00 TO STA. 312+50		FED. ROAD DIST. NO. [ILLINOIS] FED. AID PROJECT	