


DATE	
BY	
FINAL SURVEY	
NOTE BOOK	
NO.	

DATE	
BY	
ORIGINAL SURVEY	
NOTE BOOK	
NO.	

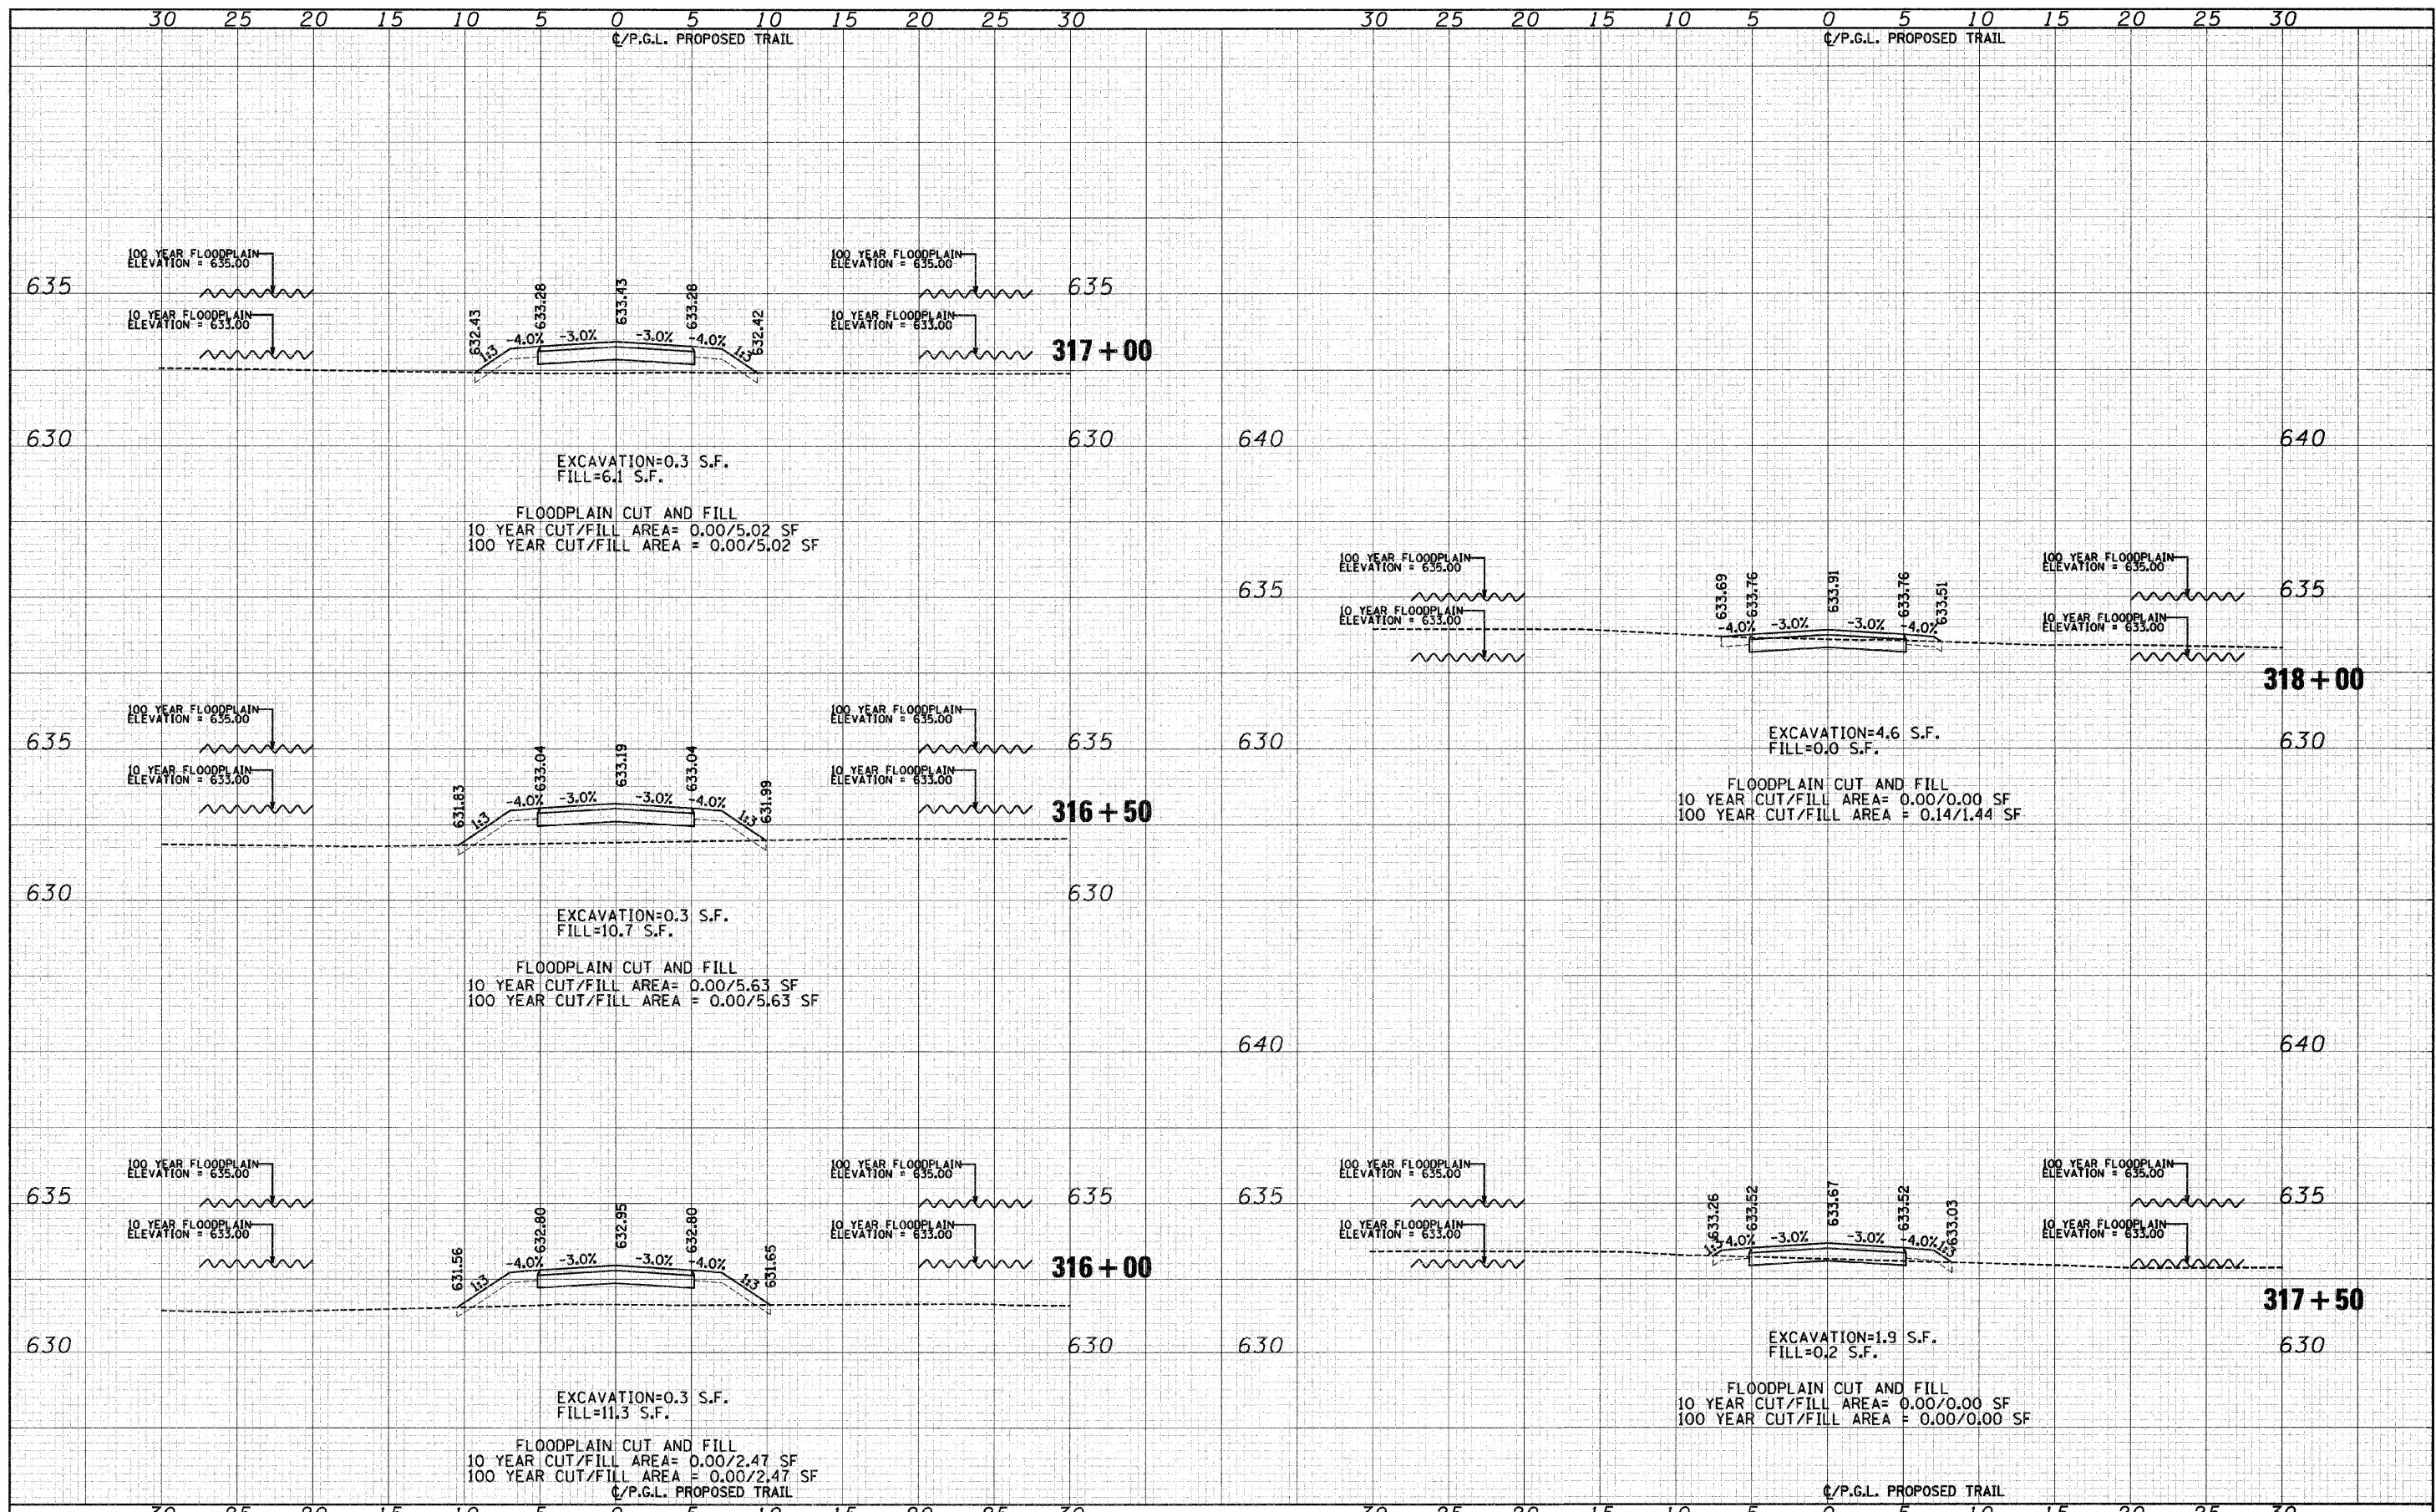

FILE NAME = J:\2173\phase II\CAD\ssoc\2173-sht-sw-north.dgn
 USER NAME = CEI\User
 PLOT SCALE = 5.0000' / IN.
 PLOT DATE = 9/29/2009

DESIGNED -	RJD/BJB	REVISED -	
DRAWN -	ARA	REVISED -	
CHECKED -	MJF	REVISED -	
DATE -	5/28/09	REVISED -	

**STATE OF ILLINOIS
DEPARTMENT OF TRANSPORTATION**

**DES PLAINES RIVER TRAIL IMPROVEMENTS
CROSS SECTIONS - NORTH TRAIL**

SCALE: 1"=5'H 1"=25'V SHEET NO. 39 OF 58 SHEETS STA. 316+00 TO STA. 318+00

F.A. RTE.	SECTION	COUNTY	TOTAL SHEETS	SHEET NO.
	08-00202-00-SW	COOK	118	99
FED. ROAD DIST. NO.			ILLINOIS FED. AID PROJECT	
			CONTRACT NO. 63188	