


DATE	
BY	
FINAL SURVEY	
NOTE BOOK	
NO.	
SURVEYED	
TEMPLATE	
AREAS CHECKED	

DATE	
BY	
ORIGINAL SURVEY	
NOTE BOOK	
NO.	
SURVEYED	
TEMPLATE	
AREAS CHECKED	

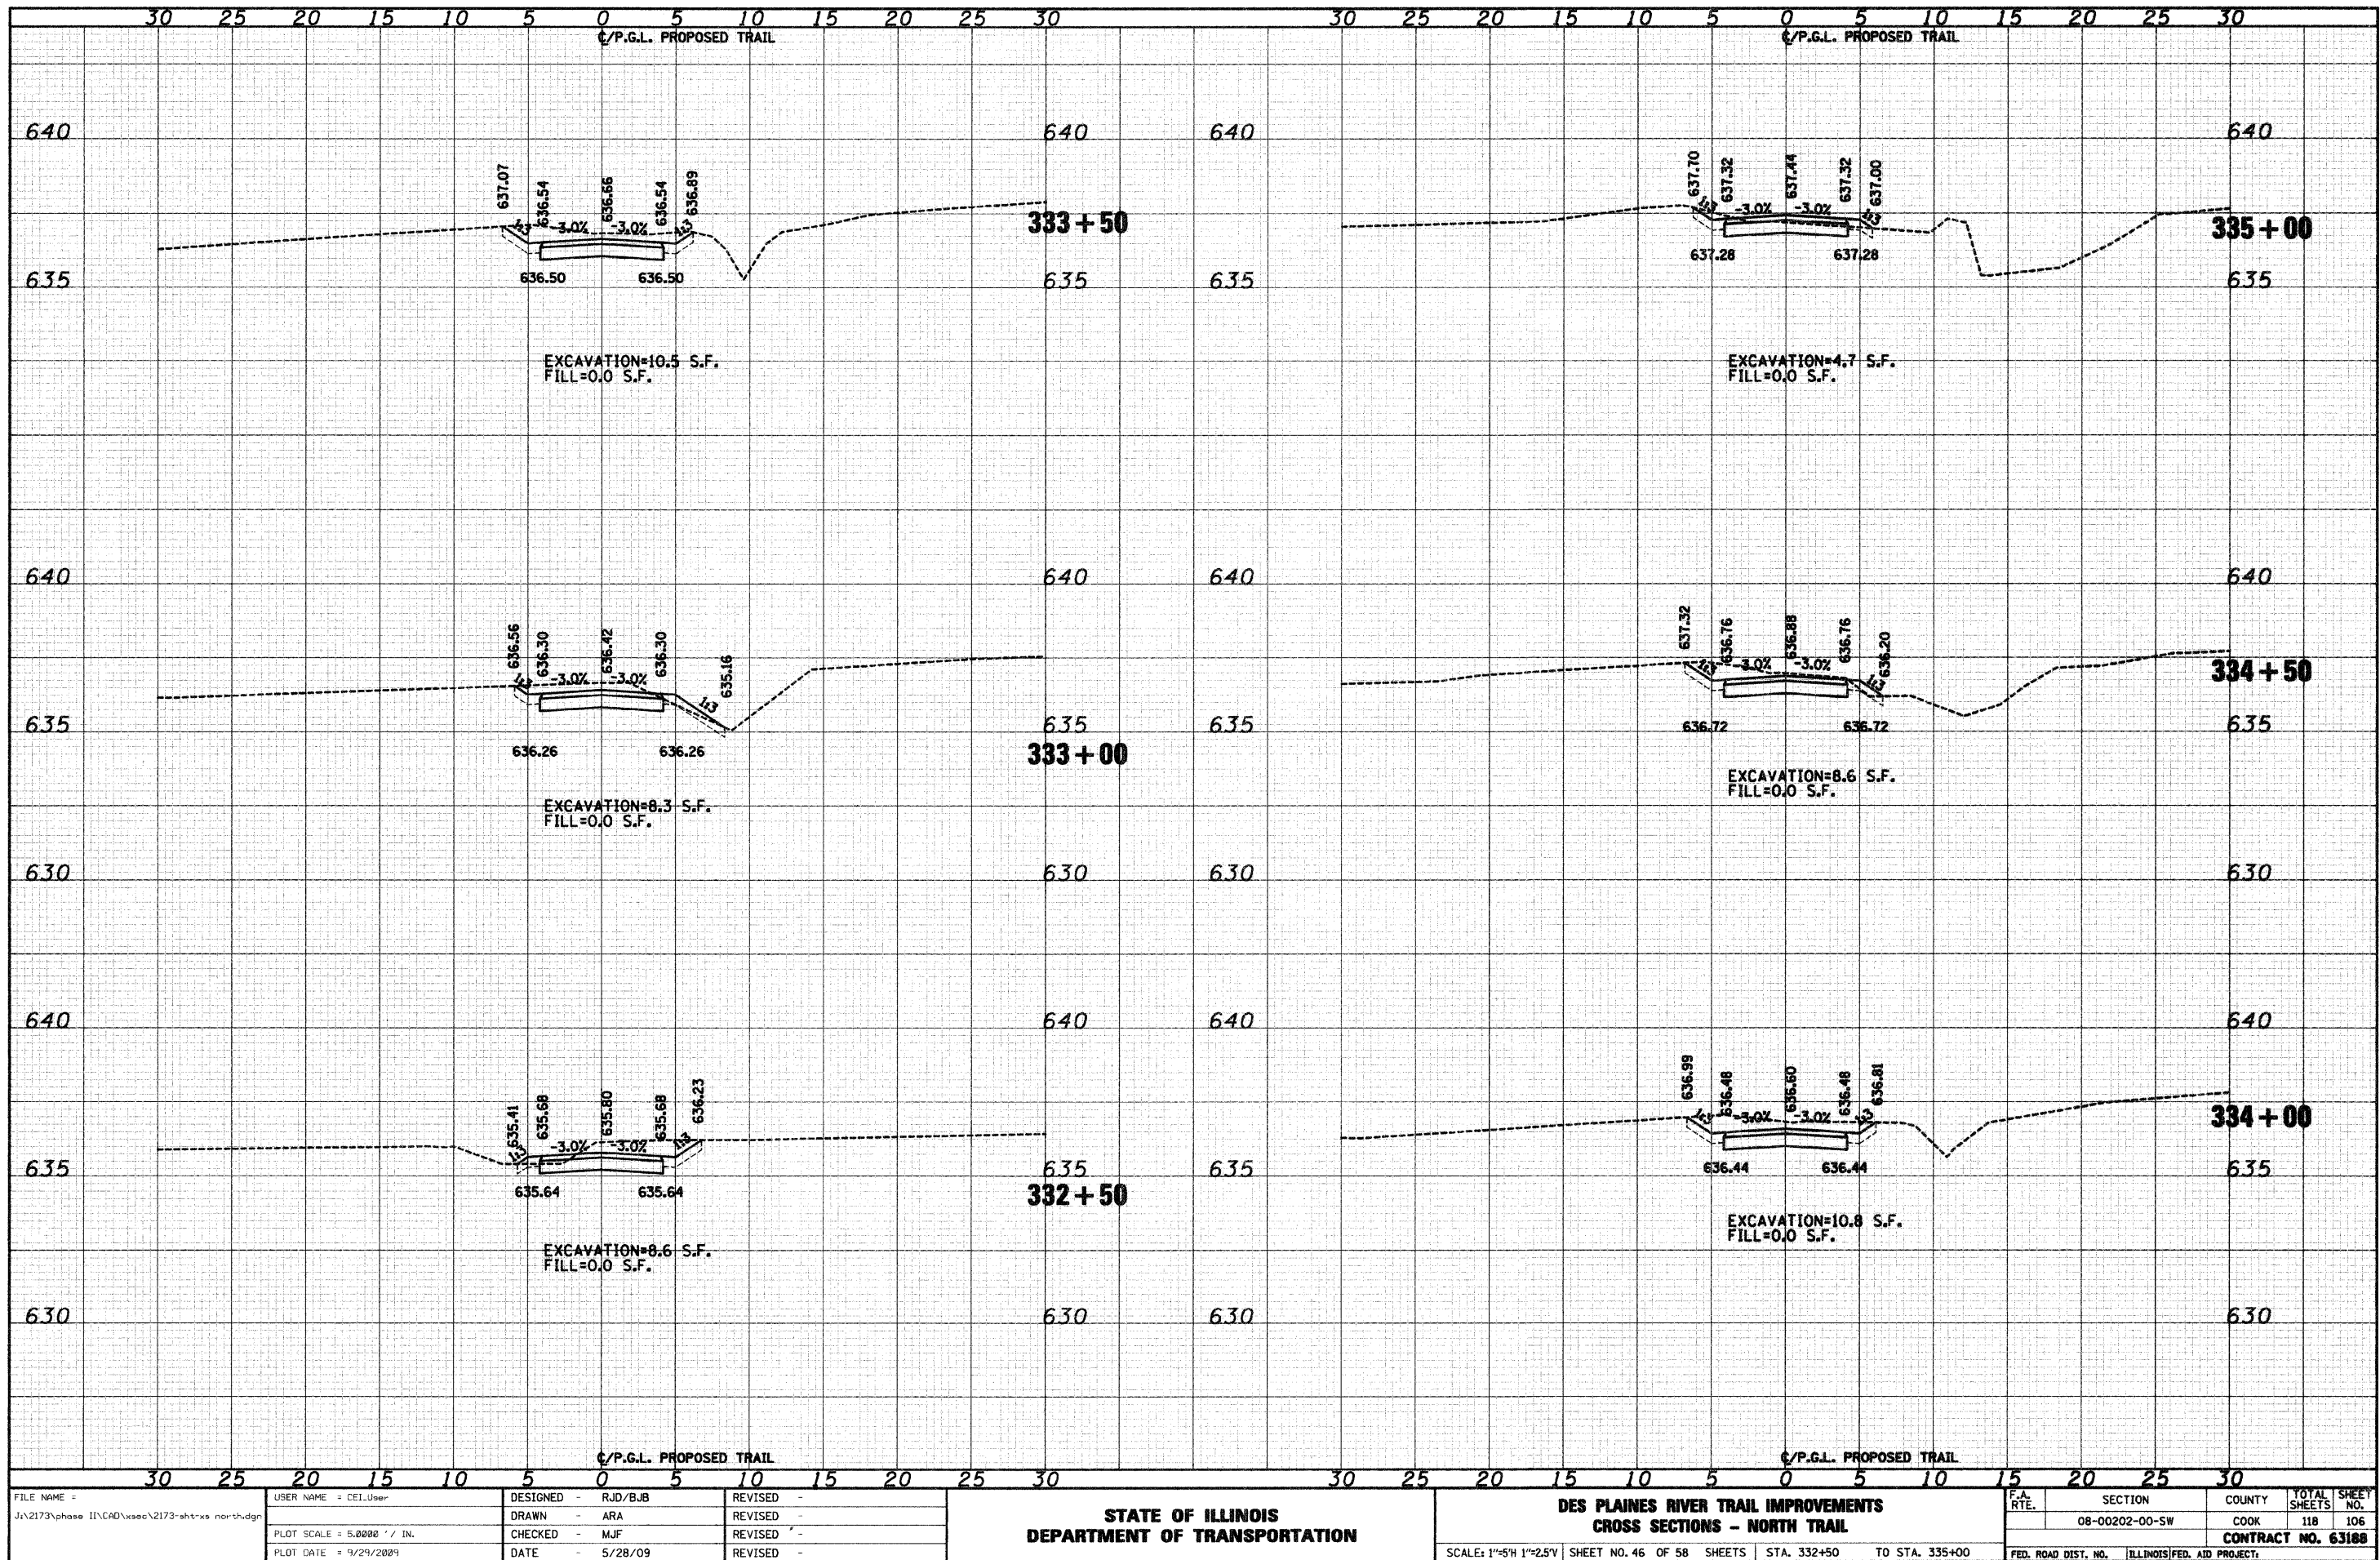

FILE NAME = J:\2173\phase II\CA0\ssac\2173-sht-ns north.dgn

USER NAME = CEI\User  
 PLOT SCALE = 5.0000' / IN.  
 PLOT DATE = 9/29/2009

DESIGNED - RJD/BJB  
 DRAWN - ARA  
 CHECKED - MJF  
 DATE - 5/28/09

REVISED -  
 REVISED -  
 REVISED -  
 REVISED -

**STATE OF ILLINOIS  
 DEPARTMENT OF TRANSPORTATION**

**DES PLAINES RIVER TRAIL IMPROVEMENTS  
 CROSS SECTIONS - NORTH TRAIL**

SCALE: 1"=5'H 1"=2.5'V SHEET NO. 46 OF 58 SHEETS STA. 332+50 TO STA. 335+00

F.A. RTE.	SECTION	COUNTY	TOTAL SHEETS	SHEET NO.
	08-00202-00-SW	COOK	118	106
FED. ROAD DIST. NO. ILLINOIS FED. AID PROJECT:			CONTRACT NO. 63188	