


FINAL SURVEY	DATE
SURVEYED	BY
TEMPLATE	
AREAS	
CHECKED	
NO.	

ORIGINAL SURVEY	DATE
SURVEYED	BY
TEMPLATE	
AREAS	
CHECKED	
NO.	

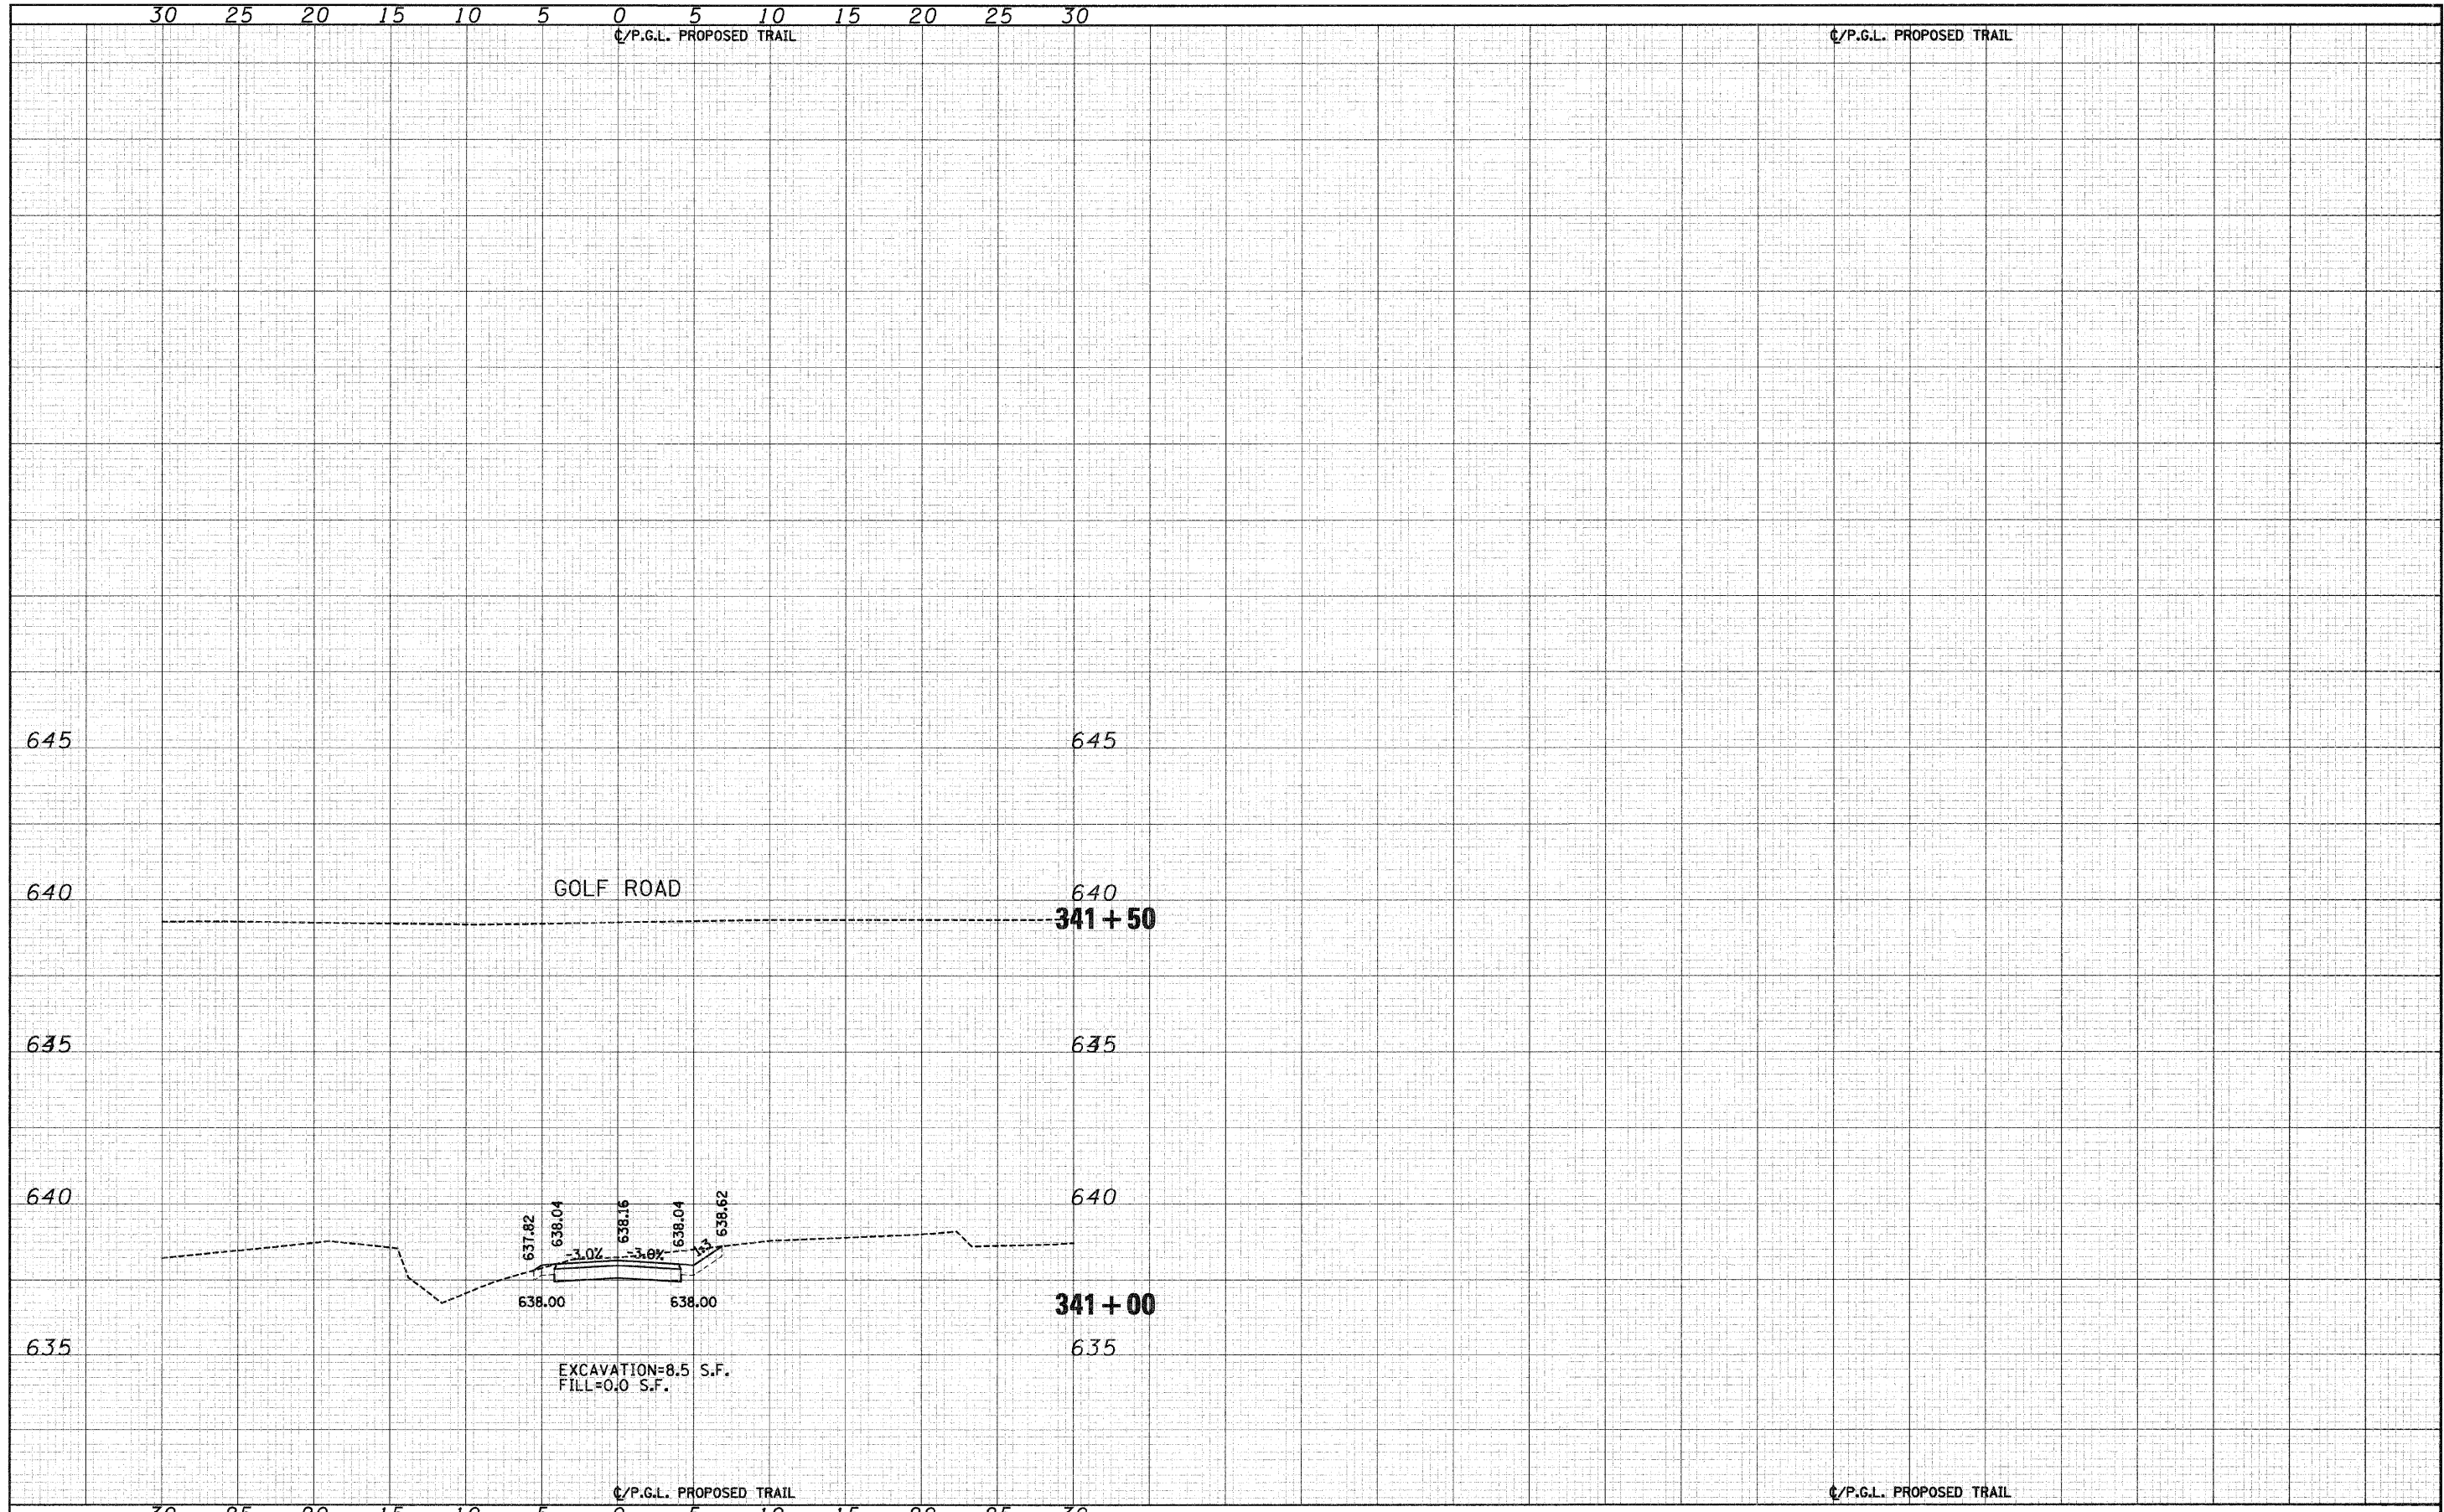

FILE NAME = J:\2173\phase II\CAD\ssac\2173-sht-xs north.dgn	USER NAME = cel.Usor	DESIGNED - RJD/BJB	REVISED -	STATE OF ILLINOIS DEPARTMENT OF TRANSPORTATION	DES PLAINES RIVER TRAIL IMPROVEMENTS CROSS SECTIONS - NORTH TRAIL	F.A. RTE.	SECTION	COUNTY	TOTAL SHEETS	SHEET NO.
PLOT SCALE = 5.0000' / 1" IN.	CHECKED - MJF	REVISIED -	08-00202-00-SW			COOK	118	109		
PLOT DATE = 9/29/2009	DATE - 5/28/09	REVISED -	CONTRACT NO. 63188							
			SCALE: 1"=5'H 1"=2.5'V			SHEET NO. 49 OF 58 SHEETS	STA. 341+00 TO STA. 341+50	FED. ROAD DIST. NO.	ILLINOIS FED. AID PROJECT:	