


DATE _____
 BY _____
 SURVEYED _____
 SURVEY _____
 TEMPLATE _____
 AREAS CHECKED _____
 FINAL _____
 SURVEY _____
 NOTE BOOK _____
 NO. _____

DATE _____
 BY _____
 SURVEYED _____
 SURVEY _____
 TEMPLATE _____
 AREAS CHECKED _____
 ORIGINAL _____
 SURVEY _____
 NOTE BOOK _____
 NO. _____

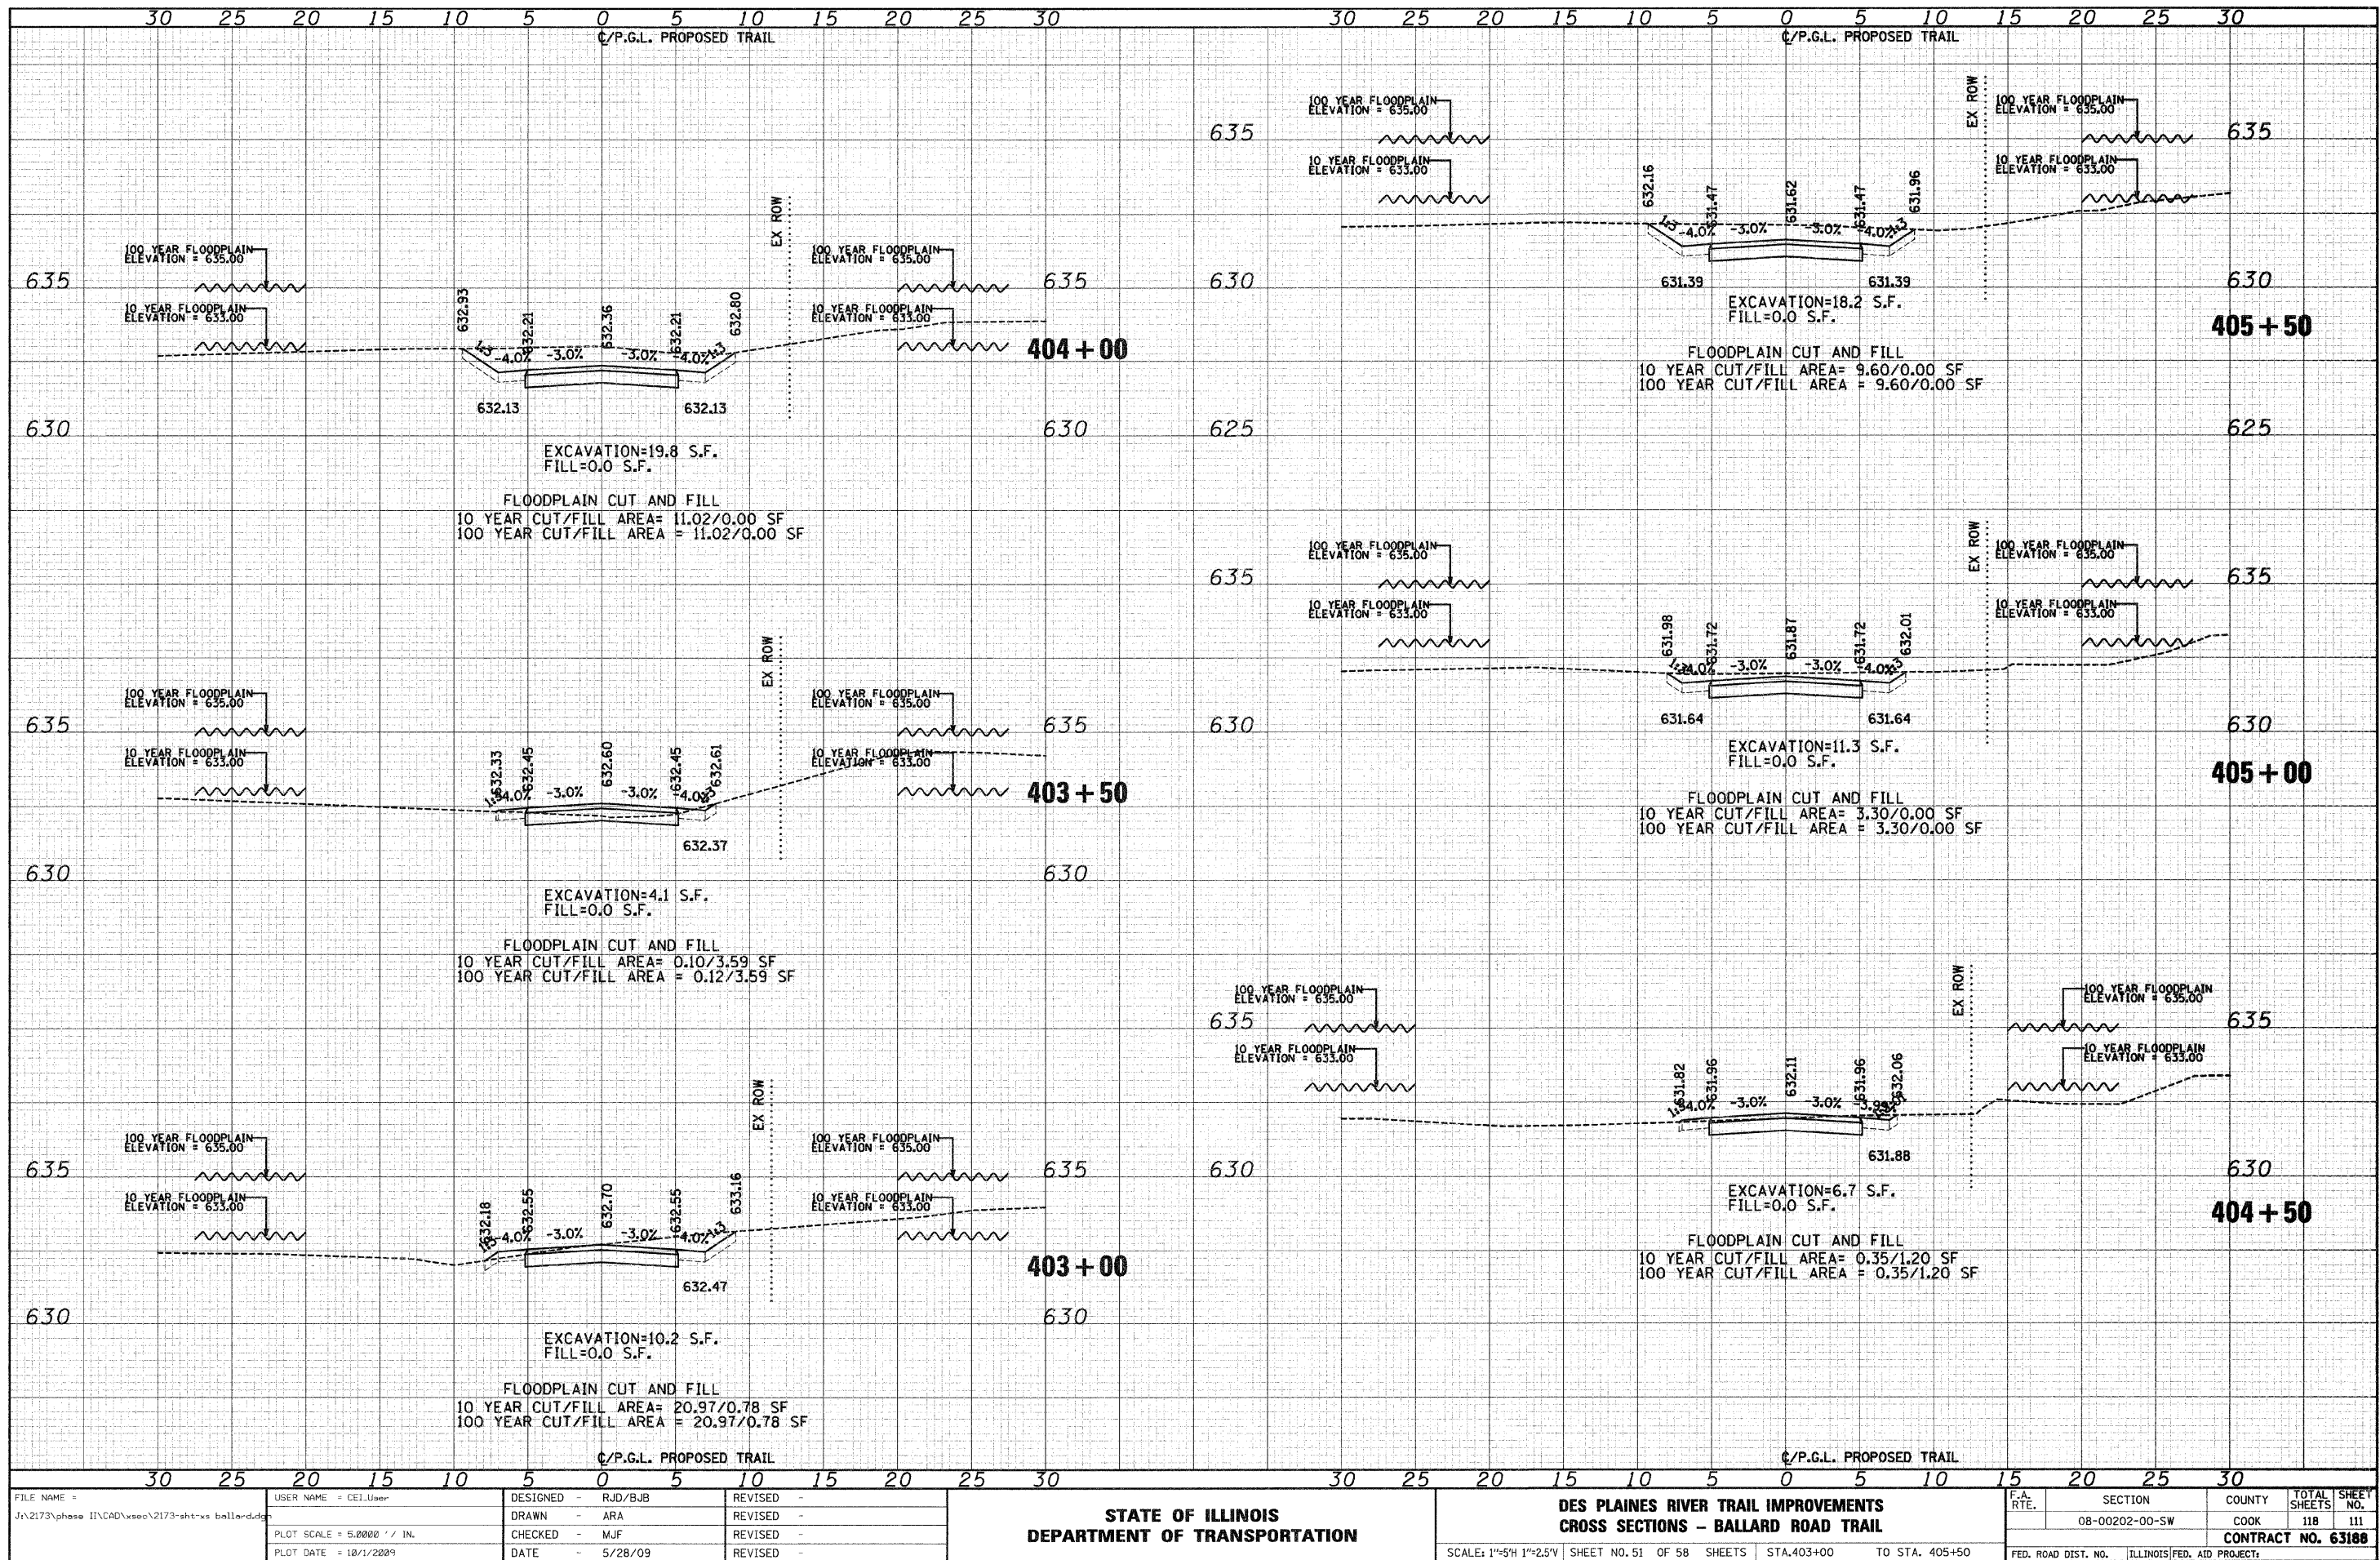

FILE NAME = J:\2173\phase I\ICAD\ssoc\2173-sht-sw ballard.dgn	USER NAME = CEI\User	DESIGNED - RJD/BJB	REVISED -	STATE OF ILLINOIS DEPARTMENT OF TRANSPORTATION	DES PLAINES RIVER TRAIL IMPROVEMENTS CROSS SECTIONS - BALLARD ROAD TRAIL	SCALE: 1"=5'H 1"=25'V SHEET NO. 51 OF 58 SHEETS STA. 403+00 TO STA. 405+50	F.A. RTE. SECTION COUNTY TOTAL SHEETS NO. 08-00202-00-SW COOK 118 111 CONTRACT NO. 63188	FED. ROAD DIST. NO. ILLINOIS FED. AID PROJECT
PLOT SCALE = 5.0000' / IN.	CHECKED - M/JF	REVISED -						
PLOT DATE = 10/1/2009	DATE - 5/28/09	REVISED -						