


DATE	
BY	
FINAL SURVEY	
SURVEY	
TEMPLATE	
NOTE BOOK	
AREAS CHECKED	
NO.	

DATE	
BY	
ORIGINAL SURVEY	
SURVEY	
TEMPLATE	
NOTE BOOK	
AREAS CHECKED	
NO.	

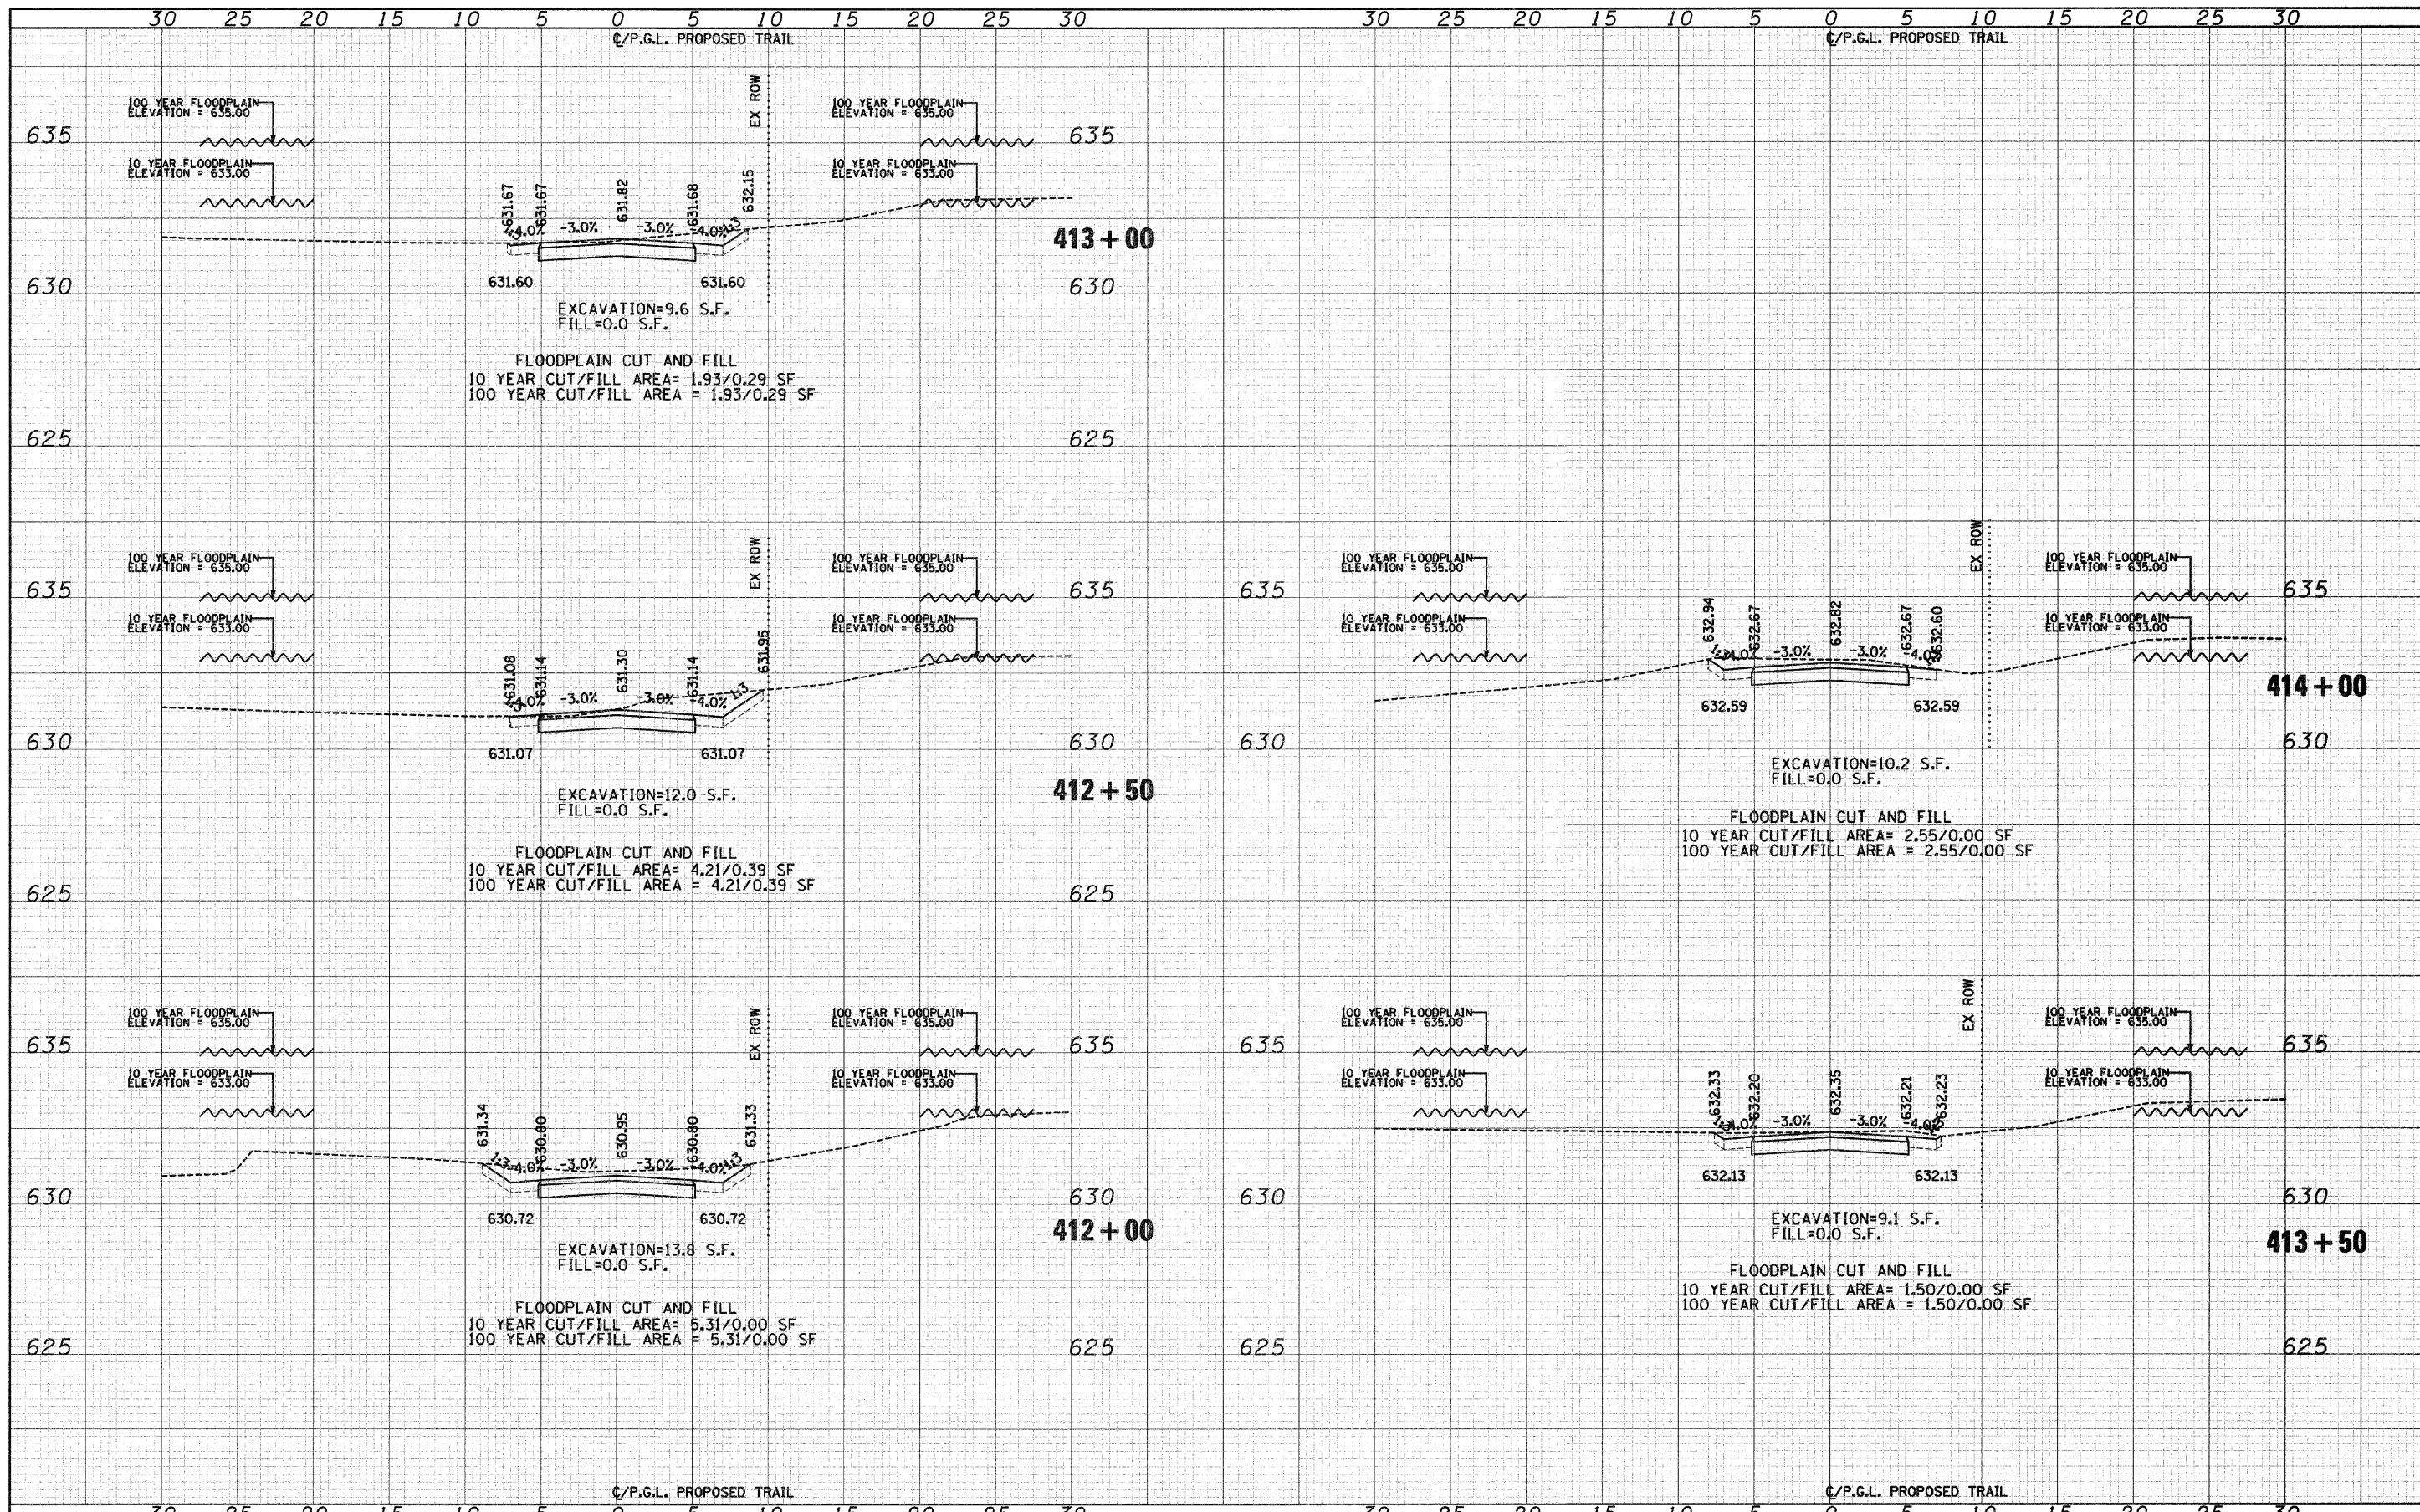

FILE NAME = J:\2173\phase II\CAD\ssoc\2173-sht-sw-ballard.dwg  
 USER NAME = CEI\User  
 PLOT SCALE = 5.0000' / IN.  
 PLOT DATE = 10/1/2009

DESIGNED -	RJD/BJB	REVISED -	
DRAWN -	ARA	REVISED -	
CHECKED -	MJF	REVISED -	
DATE -	5/28/09	REVISED -	

**STATE OF ILLINOIS  
DEPARTMENT OF TRANSPORTATION**

**DES PLAINES RIVER TRAIL IMPROVEMENTS  
CROSS SECTIONS - BALLARD ROAD TRAIL**  
 SCALE: 1"=5'H 1"=2.5'V SHEET NO. 54 OF 58 SHEETS STA. 414+00 TO STA. 414+00

F.A. RTE.	SECTION	COUNTY	TOTAL SHEETS	SHEET NO.
	08-00202-00-SW	COOK	118	114
FED. ROAD DIST. NO. ILLINOIS FED. AID PROJECT			CONTRACT NO. 63188	