


DATE	
BY	
FINAL SURVEY	
SURVEY	
NOTE BOOK	
TEMPLATE	
AREAS CHECKED	
NO.	

DATE	
BY	
ORIGINAL SURVEY	
SURVEY	
NOTE BOOK	
TEMPLATE	
AREAS CHECKED	
NO.	

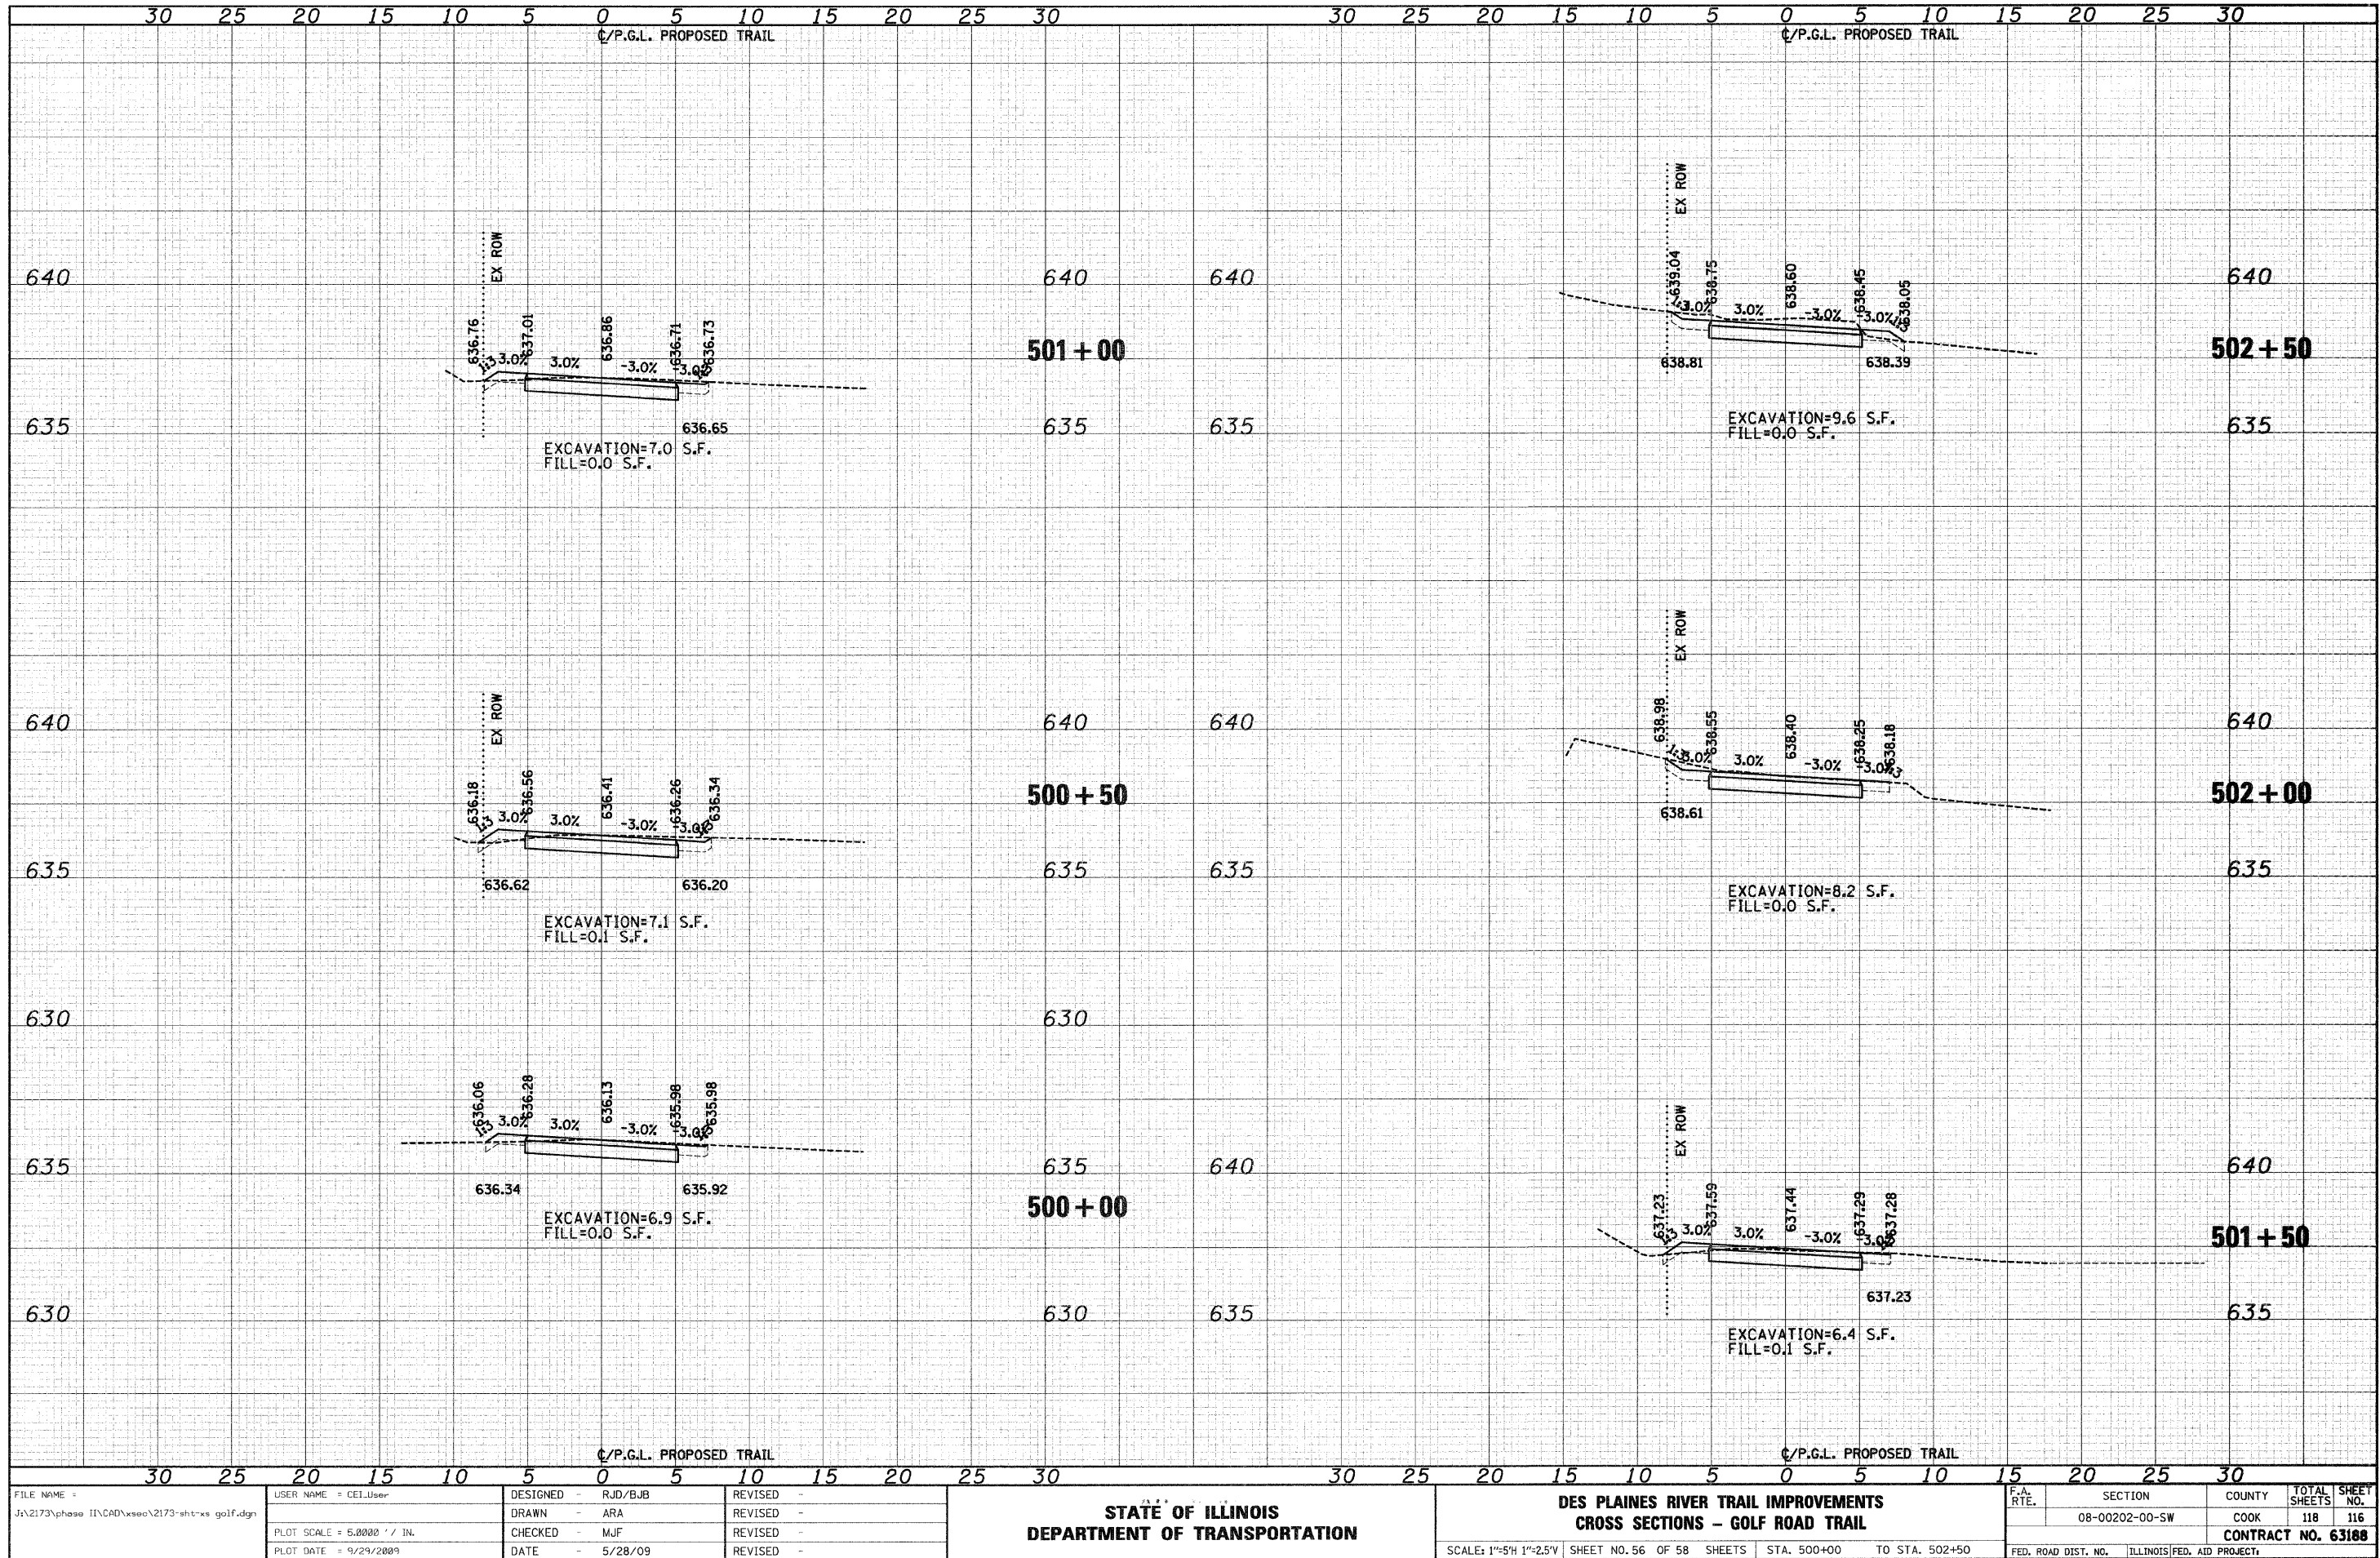

FILE NAME = J:\2173\phase II\CAO\ssoc\2173-sht-xs golf.dgn

USER NAME = CEI\User
 PLOT SCALE = 5,0000' / IN.
 PLOT DATE = 9/29/2009

DESIGNED - RJD/BJB
 DRAWN - ARA
 CHECKED - MJF
 DATE - 5/28/09

REVISED -
 REVISED -
 REVISED -
 REVISED -

**STATE OF ILLINOIS
 DEPARTMENT OF TRANSPORTATION**

**DES PLAINES RIVER TRAIL IMPROVEMENTS
 CROSS SECTIONS - GOLF ROAD TRAIL**
 SCALE: 1"=5'H 1"=2.5'V SHEET NO. 56 OF 58 SHEETS STA. 500+00 TO STA. 502+50

F.A. RTE.	SECTION	COUNTY	TOTAL SHEETS	SHEET NO.
	08-00202-00-SW	COOK	118	116
FED. ROAD DIST. NO. ILLINOIS FED. AID PROJECT			CONTRACT NO. 63188	