


SIGN SCHEDULE

PLANT LIST

SYMBOL	QTY.	BOTANIC NAME	COMMON NAME	SIZE	ADDITIONAL NOTES
DECIDUOUS SHADE TREES					
ACAB	9	ACER X FREEMANII 'AUTUMN BLAZE	AUTUMN BLAZE MAPLE	3" CALIPER	BALLED AND BURLAPPED
ACMA	9	ACER X FREEMANII 'MARMO'	MARMO MAPLE	3" CALIPER	BALLED AND BURLAPPED
CAFA	3	CARPINUS BETULUS 'FASTIGIATA'	HORNBEAM	3" CALIPER	BALLED AND BURLAPPED
CECH	11	CELTIS OCCIDENTALIS	HACKBERRY	3" CALIPER	BALLED AND BURLAPPED
CRCI	10	CRATAEGUS CRUS-GALLI VAR. INERMIS	THORNLESS HAWTHORNE	3" CALIPER	BALLED AND BURLAPPED
CRVI	21	CRATAEGUS VIRIDIS 'WINTER KING'	WINTER KING HAWTHORNE	3" CALIPER	BALLED AND BURLAPPED
GLSK	8	GLEDITSIA TRIACANTHOS VAR. INERMIS 'SKYLINE'	SKYLINE THORNLESS HONEYLOCUST	3" CALIPER	BALLED AND BURLAPPED
SYIS	6	SYRINGA RETICULATA 'IVORY SILK'	IVORY SILK JAPANESE TREE LILAC	3" CALIPER	BALLED AND BURLAPPED
TIRE	7	TILIA AMERICANA 'REDMOND'	REDMOND LINDEN	3" CALIPER	BALLED AND BURLAPPED
ULVF	12	ULMUS CARPINIFOLIA 'VALLEY FORGE'	VALLEY FORGE ELM	3" CALIPER	BALLED AND BURLAPPED
ORNAMENTAL TREES					
AMGR	9	AMELANCHIER GRANDIFLORA	APPLE SERVICEBERRY	3" CALIPER	SINGLE STEM TREE FORM
AMLA	7	AMELANCHIER LAEVIS	ALLEGHENY SERVICEBERRY	3" CALIPER	SINGLE STEM TREE FORM
OSVI	20	OSTRYA VIRGINIANA	HOPHORNBEAM	2" CALIPER	SINGLE STEM TREE FORM
PYCH	3	PYRUS CALLERYANA 'CHANTICLEER'	CHANTICLEER PEAR	2" CALIPER	SINGLE STEM TREE FORM
PYRE	3	PYRUS CALLERYANA 'RED SPIRE'	RED SPIRE PEAR	2" CALIPER	SINGLE STEM TREE FORM
DECIDUOUS SHRUBS					
EULM	7	EUONYMUS ALATA 'LITTLE MOSES'	LITTLE MOSES BURNING BUSH	24" HEIGHT	BALLED AND BURLAPPED
RAGL	20	RHUS AROMATICA 'GRO-LOW'	GRO-LOW SUMAC	24" HEIGHT	BALLED AND BURLAPPED
PERENNIAL PLANTS					
DIGR	128	DIANTHUS GRATIANOPOLITANUS 'FIREWITCH'	FIREWITCH CHEDDAR PINKS	1 GALLON	SPACED PER PLAN
HECS	336	HEMEROCALLIS 'CHICAGO SUNRISE'	CHICAGO SUNRISE DAYLILY	1 GALLON	SPACED PER PLAN
HEHR	327	HEMEROCALLIS 'HAPPY RETURNS'	HAPPY RETURNS DAYLILY	1 GALLON	SPACED PER PLAN
NEBW	172	NEPETA X FAASSENII 'BLUE WONDER'	BLUE WONDER CATMINT	1 GALLON	SPACED PER PLAN
NEWL	288	NEPETA X FAASSENII 'WALKER'S LOW'	WALKER'S LOW CATMINT	1 GALLON	SPACED PER PLAN
PALS	193	PEROVSKIA ATRIPLICIOLIA 'LITTLE SPIRE'	LITTLE SPIRE RUSSIAN SAGE	1 GALLON	SPACED PER PLAN
SEAJ	236	SEDUM 'AUTUMN JOY'	AUTUMN JOY SEDUM	1 GALLON	SPACED PER PLAN
VERC	314	VERONICA SPICATA 'ROYAL CANDLES'	ROYAL CANDLES SPEEDWELL	1 GALLON	SPACED PER PLAN
CAOV	130	CALAMAGROSTIS ACUTIFLORA 'OVERDAM'	OVERDAM FEATHER REED GRASS	1 GALLON	SPACED PER PLAN
SCTB	122	SCHIZACHYRIUM SCOPARIOUS 'THE BLUES'	'THE BLUES' LITTLE BLUESTEM	1 GALLON	SPACED PER PLAN
SPHE	182	SPOROBULUS HETEROLEPSIS	PRAIRIE DROPSEED	1 GALLON	SPACED PER PLAN



SYMBOL	CODE	SIGN DESCRIPTION	SIZE	EXISTING NUMBER OF SIGNS	PROPOSED NUMBER OF SIGNS
A	R2-1	SPEED LIMIT 35	30"X36"	8	8
B	D3-1	SIDE STREET SIGNS	24"X6"	20	19
C	D3-1	95TH STREET	24"X6"	22	21
D	D3-1	SIDE STREET SIGNS	30"X6"	2	2
E	---	---	---	---	---
F	---	FOLDING STOP	30"X30"	15	do not reinstall
G	R1-1	STOP	30"X30"	17	17
H	R3-9B	CENTER LANE TURN ONLY	24"X36"	8	8
I	W11-2	PEDESTRIAN	36"X36"	1	1
J	M1-4	ROUTE 12	24"X24"	7	7
K	M1-4	ROUTE 20	24"X24"	8	8
L	---	WHEN PEDESTRIANS ARE PRESENT	24"X12"	5	5
M	R10-11B	NO TURN ON RED	24"X24"	5	5
N	S1-1	PEDESTRIAN	36"X36"	2	2
O	---	INTENTIONALLY OMITTED	---	---	---
P	R10-110R	RED LIGHT PHOTO ENFORCED	36"X36"	3	3
Q	R3-1100	RIGHT TURN LANE	24"X24"	1	1
R	R3-5R	RIGHT TURN (ARROW) ONLY	24"X30"	1	1
S	W3-3	TRAFFIC LIGHT	36"X36"	1	1
T	M6-4	LEFT-RIGHT ARROW	21"X15"	3	3
U	M3-2	EAST (WHITE)	24"X12"	2	2
V	M3-4	WEST (WHITE)	24"X12"	3	3

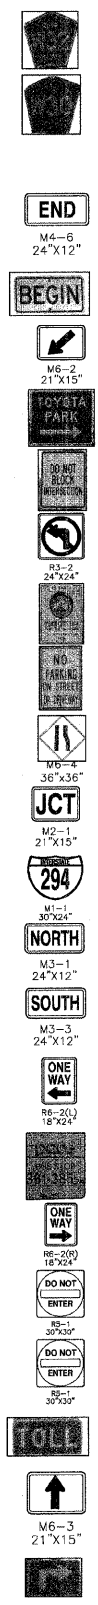

SYMBOL	CODE	SIGN DESCRIPTION	SIZE	EXISTING NUMBER OF SIGNS	PROPOSED NUMBER OF SIGNS
W	---	COOK COUNTY W30	24"X24"	1	1
X	---	COOK COUNTY W32	24"X24"	3	3
Y	---	---	---	---	---
Z	M4-6	END (WHITE)	24"X12"	2	2
AA	---	BEGIN (WHITE)	24"X12"	2	2
BB	M6-2	SMALL ARROW	21"X15"	1	1
CC	---	TOYOTA PARK (BROWN)	24"X30"	1	1
DD	R10-7	DO NOT BLOCK INTERSECTION	24"X30"	2	2
EE	R3-2	NO LEFT TURN	24"X24"	1	1
FF	---	TREE CITY SIGN	18"X24"	1	1
GG	---	NO PARKING ON STREET OR DRIVEWAY	18"X30"	2	2
HH	W4-2	LANE ENDING	36"X36"	1	1
II	M2-1	JCT	21"X15"	1	1
JJ	M1-1	I-294	30"X24"	3	3
KK	M3-1	NORTH (BLUE INTERSTATE)	24"X12"	1	1
LL	M3-3	SOUTH (BLUE INTERSTATE)	24"X12"	1	1
MM	R6-2(R)	ONE-WAY	18"X24"	1	1
NN	---	PACE SIGNAGE	---	13	NOT TO BE ALTERED
OO	R6-2(L)	ONE-WAY	18"X24"	2	2
PP	R5-1	DO NOT ENTER (RED)	30"X30"	1	1
QQ	R5-1	DO NOT ENTER (BLACK AND WHITE)	30"X30"	1	1
RR	M4-1100	TOLL	24"X12"	2	2
SS	M6-3	ARROW (BLUE)	21"X15"	1	1
TT	M5-1	RIGHT ARROW (BLUE)	21"X15"	1	1