



SECTION 2, TOWNSHIP 37, RANGE 12
SECTION 11, TOWNSHIP 37, RANGE 12

REMOVAL OF TREES INCLUDING STUMPS. AFTER GRINDING AND REMOVING STUMPS, CONTRACTOR SHALL REMOVE THE TOP 6" OF WOOD CHIPS ADD FERTILIZER TO THE REMAINDER AND REPLACE THE WOOD CHIPS WITH TOPSOIL. CONTRACTOR TO COMPACT THE SOIL BY HAND TO MAINTAIN SMOOTH GRADES ACROSS THE AREA AND SEED WITH SALT TOLERANT IDOT MIXTURE. WORK TO BE INCIDENTAL TO TREE REMOVAL (6 TO 15 UNITS DIAMETER).

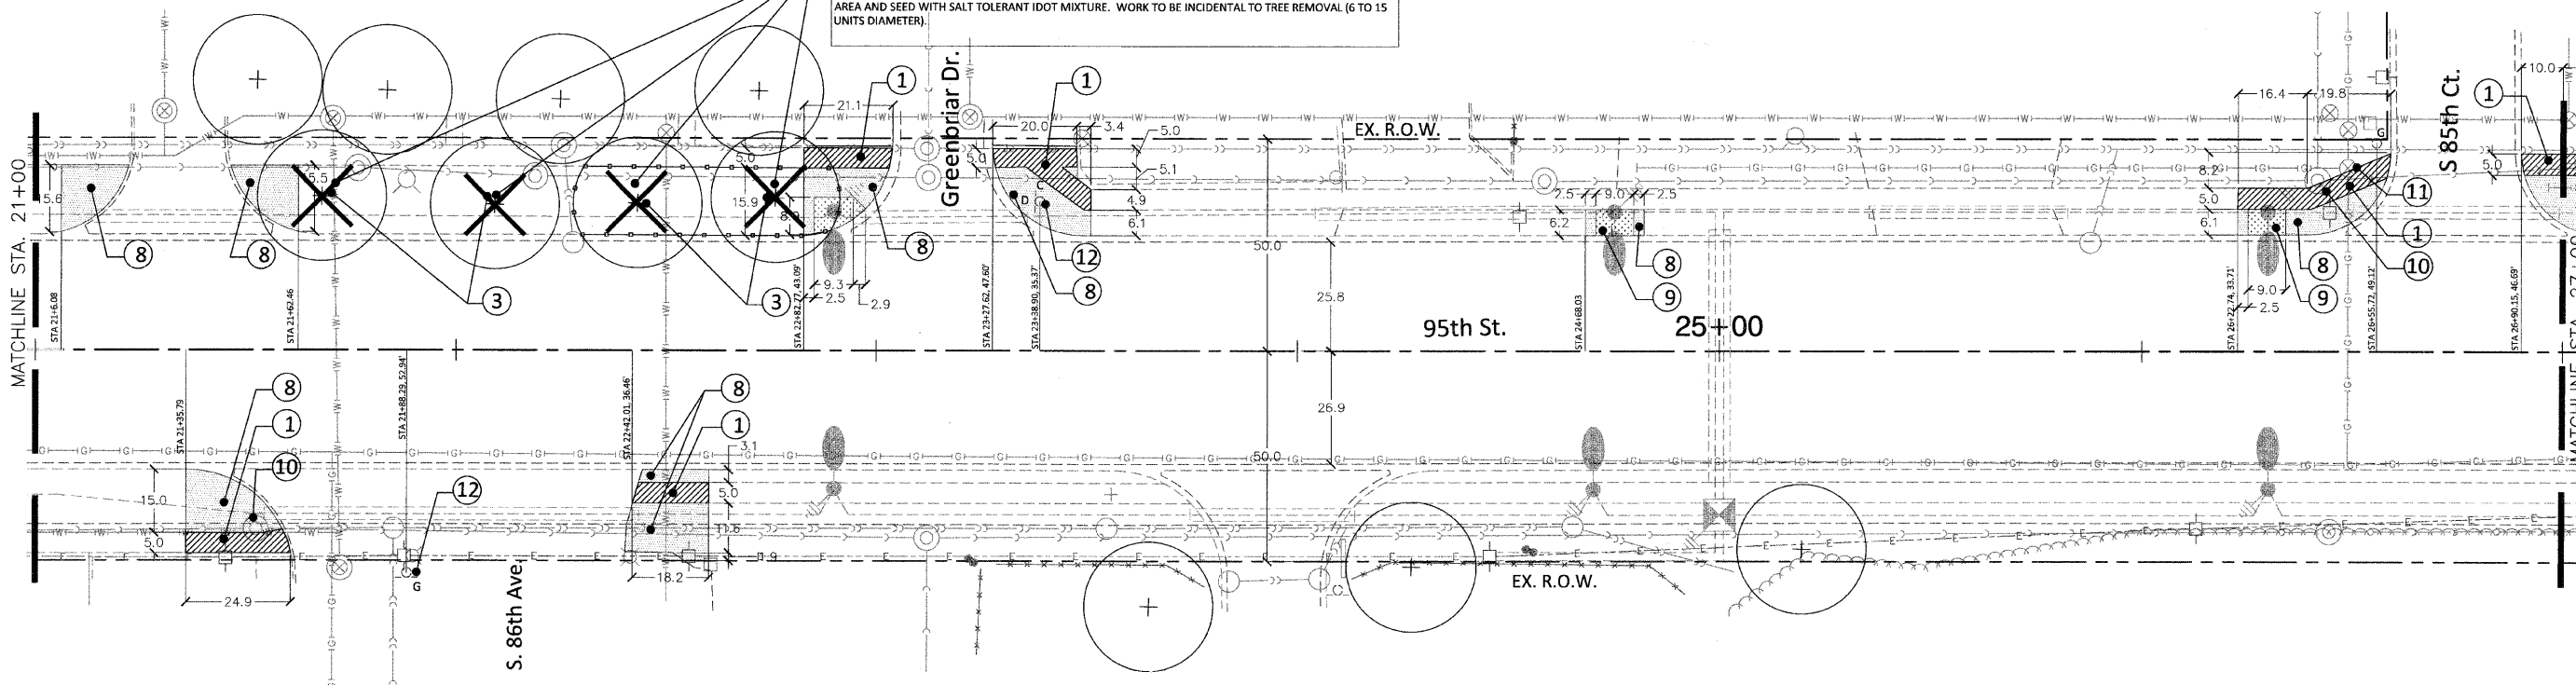

DEMOLITION PLAN NOTES:

1. SIDEWALK REMOVAL.
2. TREE PROTECTION AND PRESERVATION.
3. TREE REMOVAL.
4. BUS SHELTER REMOVE AND RELOCATE.
5. PAVEMENT REMOVAL.
6. CURB AND GUTTER REMOVAL.
7. TREE TO BE RELOCATED, SEE LANDSCAPE PLAN FOR LOCATION.
8. EARTH EXCAVATION.
9. SOD STRIPPING.
10. MANHOLE TO BE ADJUSTED.
11. VALVE BOX TO BE ADJUSTED.
12. STREET SIGN TO BE REMOVED.

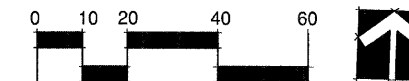

* SITE SURVEY PROVIDED BY:
ROBINSON ENGINEERING, INC.
17000 South Park Avenue
South Holland, Illinois 60473
(708) 331-6700

* SEE ALSO DEMOLITION PLAN GENERAL NOTES SHEET 3

LANDSCAPE LEGEND

- EXISTING SHADE TREE
- EXISTING EVERGREEN TREE
- TREE PROTECTION FENCING

STREET SIGN LEGEND

- *SEE SHEET 5 FOR EXISTING SIGN SCHEDULE
- J, EE SIGN ON FREE STANDING POLE
 - R, JJ SIGN MOUNTED ON TRAFFIC LIGHT POLE OR STREET LIGHT POLE

FILE NAME = prt_existing conditions - IDOT P08

PLANNING
RESOURCES INC.
100 West 10th Street
P.O. Box 446
Moline, IL 61401

USER NAME =	DESIGNED -- BCL	REVISED -- 10/30/2009
PLOT SCALE = 1" = 20'	CHECKED -- KLG	REVISED -- 11/30/2009
PLOT DATE = 8/21/2009	DRAWN -- BCL/RJA	REVISED -- 12/17/2009
	CHECKED -- KLG/LMV	REVISED --

STATE OF ILLINOIS
DEPARTMENT OF TRANSPORTATION

EXISTING CONDITIONS/ REMOVAL PLAN

SCALE: 1" = 20' SHEET NO. 8 OF 82 SHEETS STA. 21+00 TO STA. 27+00

F.A.P. RTE.	SECTION	COUNTY	TOTAL SHEETS	SHEET NO.
29	09-00056-00-LS	COOK	82	8
CONTRACT NO. 63321				
FED. ROAD DIST. NO. 1 ILLINOIS FED. AID PROJECT ARA-9003(343)				