



SECTION 2, TOWNSHIP 37, RANGE 12  
SECTION 11, TOWNSHIP 37, RANGE 12

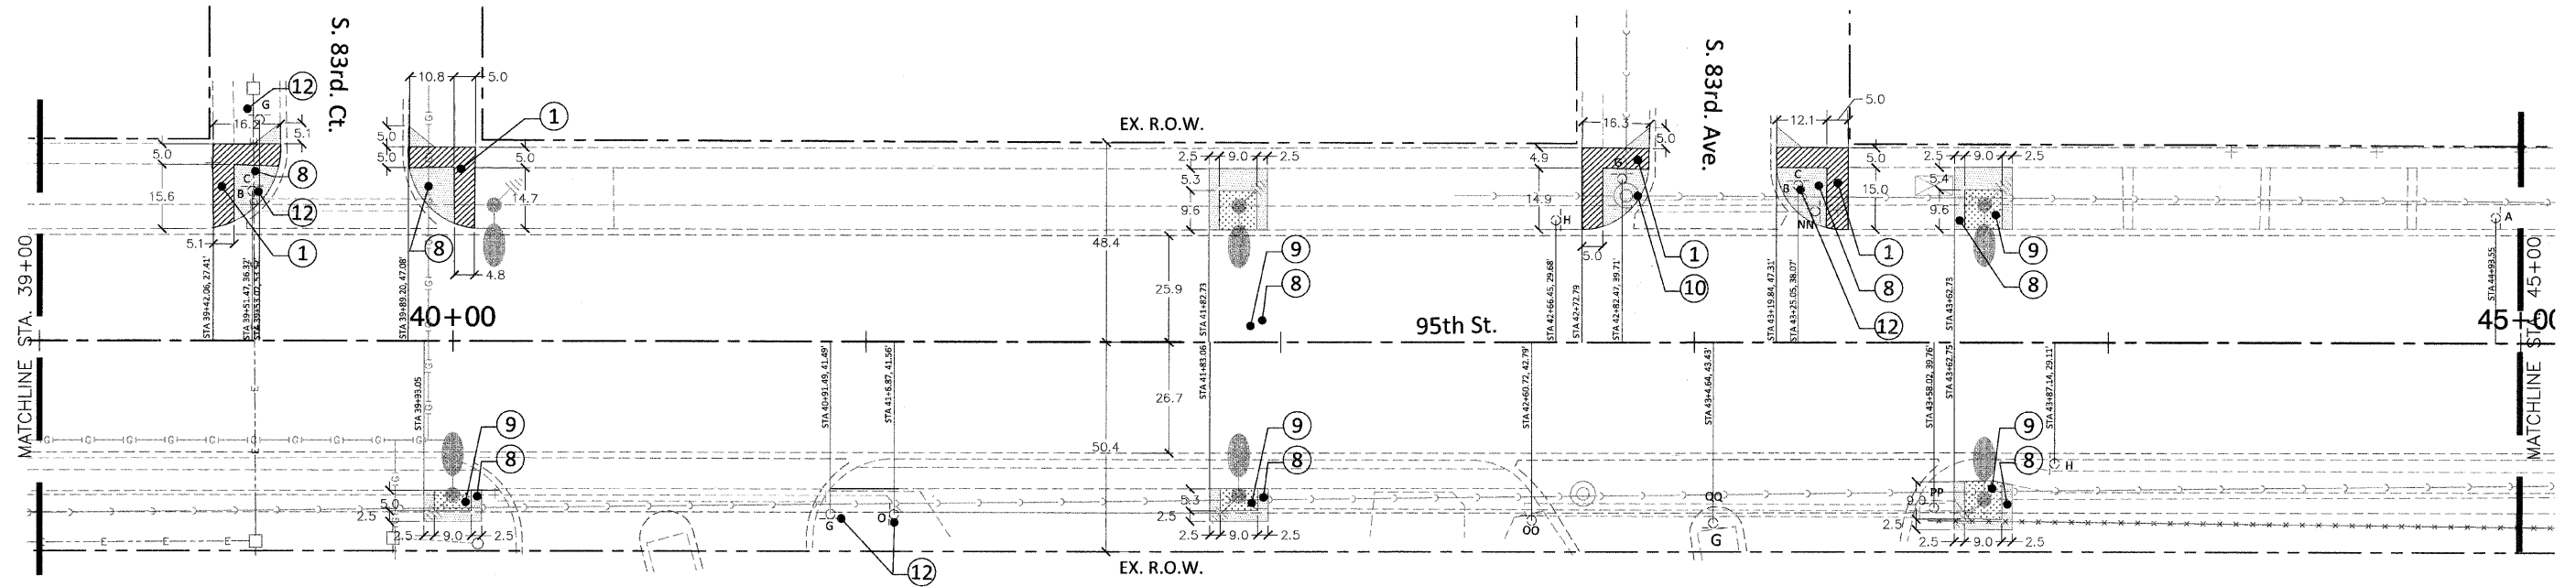

**DEMOLITION PLAN NOTES:**

1. SIDEWALK REMOVAL.
2. TREE PROTECTION AND PRESERVATION.
3. TREE REMOVAL.
4. BUS SHELTER REMOVE AND RELOCATE.
5. PAVEMENT REMOVAL.
6. CURB AND GUTTER REMOVAL.
7. TREE TO BE RELOCATED.
8. EARTH EXCAVATION.
9. SOD STRIPPING.
10. MANHOLE TO BE ADJUSTED.
11. VALVE BOX TO BE ADJUSTED.
12. STREET SIGN TO BE REMOVED.

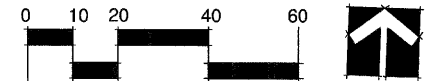

\* SITE SURVEY PROVIDED BY:  
ROBINSON ENGINEERING, INC.  
17000 South Park Avenue  
South Holland, Illinois 60473  
(708) 331-6700

\* SEE ALSO DEMOLITION PLAN GENERAL NOTES  
SHEET 3

**LANDSCAPE LEGEND**

- EXISTING SHADE TREE
- EXISTING EVERGREEN TREE
- TREE PROTECTION FENCING

**STREET SIGN LEGEND**

- \*SEE SHEET 5 FOR EXISTING SIGN SCHEDULE
- J, EE SIGN ON FREE STANDING POLE
  - R, JJ SIGN MOUNTED ON TRAFFIC LIGHT POLE OR STREET LIGHT POLE

FILE NAME = pfl\_existing conditions - IDOT P11

PLANNING  
RESOURCES INC.  
162 West 100th Street, Suite 100  
Chicago, Illinois 60642  
Tel: 473.687.7798 Fax: 473.687.4125

USER NAME =	DESIGNED — BCL	REVISED — 10/30/2009
PLOT SCALE = 1"=20'	CHECKED — KLG	REVISED — 11/30/2009
PLOT DATE = 8/21/2009	DRAWN — BCL/RJA	REVISED —
	CHECKED — KLG/LMV	REVISED —

STATE OF ILLINOIS  
DEPARTMENT OF TRANSPORTATION

**EXISTING CONDITIONS/ REMOVAL PLAN**

SCALE: SHEET NO. 11 OF 62 SHEETS STA. 39+00 TO STA. 49+00

F.A.P. RTE.	SECTION	COUNTY	TOTAL SHEETS	SHEET NO.
29	09-00056-00-LS	COOK	62	11
CONTRACT NO. 63321				
FED. ROAD DIST. NO.		ILLINOIS	FED. AID PROJECT ARA-9003(343)	