


SECTION 2, TOWNSHIP 37, RANGE 12
SECTION 11, TOWNSHIP 37, RANGE 12

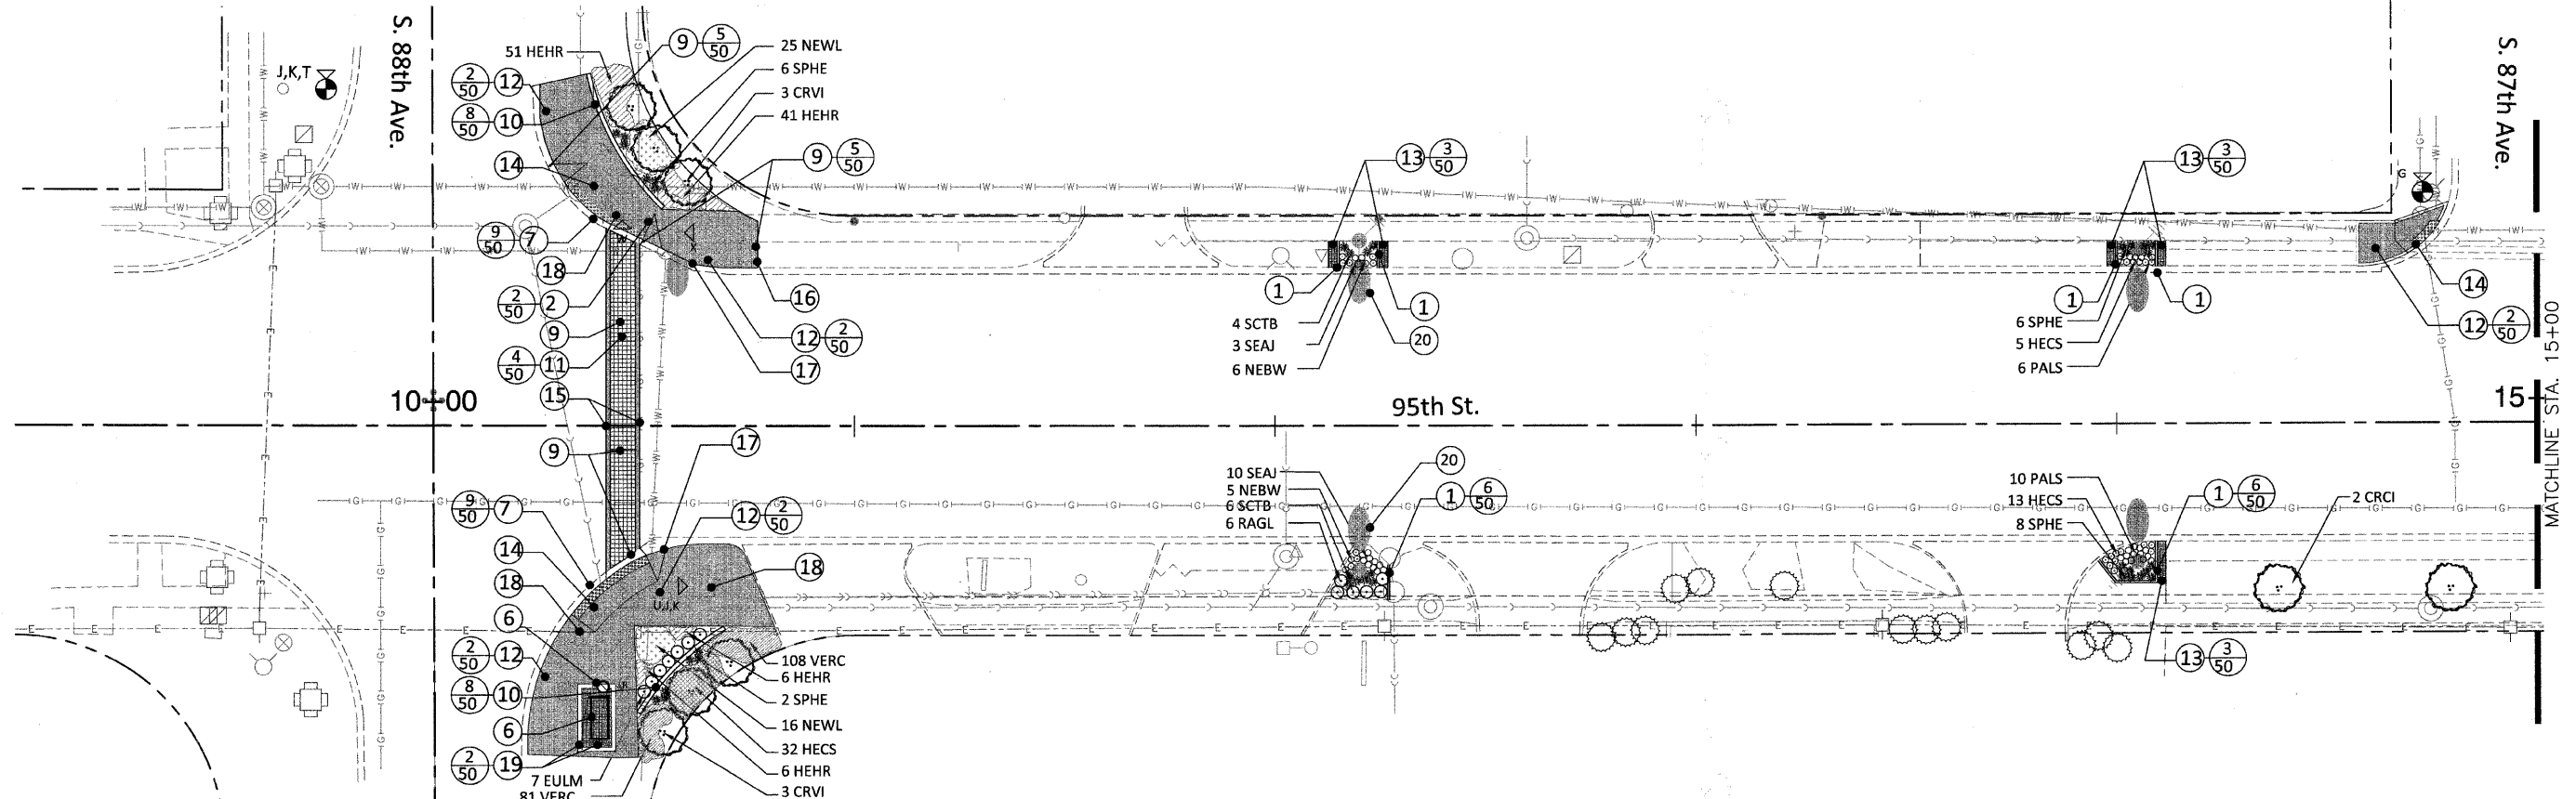

CONSTRUCTION PLAN NOTES:

- FURNISH AND INSTALL CONCRETE CURB, SPECIAL: 6"X6" CONCRETE BAND, MEDIUM BROOM FINISH, SEE DETAIL.
- INTENTIONALLY OMITTED
- FURNISH AND INSTALL INFORMATION KIOSK. SEE DETAIL.
- INTENTIONALLY OMITTED
- FURNISH AND INSTALL NEW L.E.D. COUNTDOWN TIMER SIGNAL LIGHT. SEE TRAFFIC SIGNAL PLANS.
- REINSTALL BUS SHELTERS IN PREVIOUS LOCATIONS, RECONNECTING ALL ELECTRICAL CONNECTIONS PER PREVIOUS CONFIGURATIONS. SHELTERS TO BE MOUNTED TO EXISTING CONCRETE FOOTINGS. CONTRACTOR TO NOTIFY LANDSCAPE ARCHITECT BEFORE REINSTALLATION IF FOOTINGS ARE DAMAGED OR OTHERWISE IN DISREPAIR.
- COMBINATION CONCRETE CURBS AND GUTTER, TYPE B-6.12, SEE DETAIL. MATCH EXISTING DIMENSIONS AND PROFILE.
- FURNISH AND INSTALL TRASH RECEPTACLES. MODEL:157-32-25BT OR APPROVED EQUAL. COLOR: BLACK, WITH CUSTOM 9" DIA. CITY LOGO PANEL. SEE SITE FURNISHINGS SCHEDULE.
- EXPANSION JOINT. SEE DETAIL.
- FURNISH AND INSTALL CURB WALL, SPECIAL: 6"X18" COLORED CONCRETE CURBING, COLOR: TERRA COTTA BY INCRETE OR APPROVED EQUAL. SEE DETAIL.
- PORTLAND CEMENT CONCRETE SIDEWALK 10 INCH (SPECIAL) INTEGRAL COLOR: TERRA COTTA BY INCRETE SYSTEMS OR APPROVED EQUAL. STAMP PATTERN: KEYSTONE 12" SQUARE BY INCRETE SYSTEMS OR APPROVED EQUAL. USE POWDERED, DARK BROWN COLOR RELEASING AGENT. SEE DETAIL. OUTER 1' EDGES TO BE MEDIUM BROOM FINISH WITH REFLECTIVE WHITE THERMOPLASTIC MARKING, LINE 12", WITHOUT STAMPING, SEE PLANS. THERMOPLASTIC PAVEMENT MARKING - LINE 12". AS SHOWN ON PLANS, 12" X 6", 3" ON CENTER, TYP.
- MODULAR CONCRETE PAVERS (SPECIAL) - FURNISH AND INSTALL PRECAST CONCRETE PAVERS ON 1" SAND BED OVER 5" CONCRETE BED AND 3" GRAVEL. SEE DETAIL. HOLLAND PREMIER, PATTERN: BASKETWEAVE, COLOR LIMESTONE BY UNILOCK OR APPROVED EQUAL. SOLDIER COURSE SHOWN WITH 8" OFFSET LINE, TYPICAL.

- CONCRETE PAVERS - FURNISH AND INSTALL CONCRETE PAVERS ON SAND BED. HOLLAND PREMIER, PATTERN: BASKETWEAVE, COLOR HERITAGE BROWN BY UNILOCK OR APPROVED EQUAL. SEE DETAIL.
- DETECTABLE WARNINGS ON TYPE B SIDEWALK RAMPS IN MODULAR CONCRETE PAVERS (SPECIAL)
- MEET EXISTING PAVEMENT WITH NEW STAMPED CONCRETE FLUSH. ALL PAVEMENT TRANSITIONS SHALL BE SMOOTH AND SUBTLE. ANY ABRUPT CHANGES IN ELEVATION SHALL BE REPAIRED OR REPLACED BY THE CONTRACTOR AT HIS EXPENSE.
- MEET EXISTING CONCRETE WALK WITH NEW CONC. PAVER PVM.T. ALL PAVEMENT TRANSITIONS SHALL BE SMOOTH AND SUBTLE, TYPICAL. ANY ABRUPT CHANGES SHALL BE REPAIRED OR REPLACED BY THE CONTRACTOR AT HIS EXPENSE.
- MEET EXISTING CONCRETE CURB FLUSH WITH NEW PAVERS. MINIMUM CROSS SLOPE SHALL BE 1%.
- PAINT EXISTING TRAFFIC SIGNAL EQUIPMENT, INCLUDES POLES. COLOR: GLOSS BLACK. SEE SPECIAL PROVISIONS.
- MODULAR CONCRETE PAVERS (SPECIAL) - FURNISH AND INSTALL PRECAST CONCRETE PAVERS ON 1" SAND BED OVER 5" CONCRETE BED AND 3" GRAVEL. SEE DETAIL. HOLLAND PREMIER, PATTERN: BASKETWEAVE, COLOR HERITAGE BROWN BY UNILOCK OR APPROVED EQUAL. SOLDIER COURSES SHOWN WITH 8" OR 12" OFFSET LINES, TYPICAL, SEE PLANS.
- FURNISH AND INSTALL FLAGPOLE INSERT ON EXISTING LIGHT POLE MOUNTS
- REMOVE SIGN PANEL ASSEMBLY - TYPE A, REMOVE SIGN PANEL - TYPE 1, ORNAMENTAL STREET SIGN POST, COMPLETE, RETURN SIGN BLADES TO CITY PUBLIC WORKS. SEE DETAIL, SPECIAL PROVISIONS AND SIGN SCHEDULE

- REMOVE SIGN PANEL ASSEMBLY - TYPE A OR TYPE B, REMOVE SIGN PANEL - TYPE 1 OR TYPE 2, RELOCATE SIGN PANEL ASSEMBLY - TYPE A OR TYPE B, RELOCATE SIGN PANEL - TYPE 1 OR TYPE 2, ORNAMENTAL SIGN POST - FURNISH AND INSTALL DECORATIVE POSTS FOR REGULATORY SIGNS. REPLACE ALL POSTS WITH DECORATIVE ROUND BLACK POZ-LOC POLES. ALL EXISTING SIGN PANELS TO BE REMOVED AND CLEANED, THEN TO HAVE BLACK 3M VINYL APPLIED TO THE BACK AND INSTALLED ON NEW POLES. SEE DETAIL 5, SHEET 51, THE SIGN SCHEDULE AND PLANS.
- REMOVE SIGN PANEL - TYPE 1 OR TYPE 2, RELOCATE SIGN PANEL - TYPE 1 OR TYPE 2 SIGNS ATTACHED TO LIGHTPOLES AND TRAFFIC POSTS TO BE REMOVED, CLEANED AND THEN TO HAVE BLACK 3M VINYL APPLIED TO BACK, AND BE RE-ATTACHED USING NEW BLACK STAINLESS STEEL BANDING STRAPS AND HARDWARE. SEE DETAIL 5, SHEET 51, THE SIGN SCHEDULE AND PLANS.
- HISTORICAL MARKER SIGN POST, COMPLETE, FURNISH AND INSTALL A 3' X 3' BRONZE PANEL, TO BE SET FLUSH WITH SURROUNDING PAVERS ON A CONCRETE UNDERLAYMENT BED, ART TO BE PROVIDED BY CITY. SEE DETAIL.

CONSTRUCTION GENERAL NOTES:

- CONTRACTOR SHALL TAKE ALL PRECAUTIONS NOT TO DAMAGE UTILITIES. ANY AND ALL DAMAGE WILL BE REPAIRED OR REPLACED BY THE CONTRACTOR AT NO ADDITIONAL EXPENSE TO THE OWNER. EXISTING UTILITIES SHOWN ON THE PLAN ARE FOR REFERENCE ONLY AND ARE NOT GUARANTEED TO BE ACCURATE OR COMPLETE. IT IS THE RESPONSIBILITY OF THE CONTRACTOR TO LOCATE AND VERIFY ALL UTILITIES WITHIN THE PROJECT LIMITS AND TO ADJUST ACCORDINGLY.

LANDSCAPE PLAN GENERAL NOTES:

- FINE GRADE AND SOD DISTURBED AREA.
- PLANTING BEDS SHALL HAVE A 3" CULTIVATED EDGE WHEN NOT BORDERED BY CONCRETE EDGE.
- FINE GRADE AND SEED ALL AREAS DISTURBED DURING CONSTRUCTION UNLESS OTHERWISE INDICATED ON PLAN.

SUGGESTED TRAFFIC CONTROL FOR LANE CROSSWALK DEMOLITION AND CONSTRUCTION


- SET UP SINGLE LANE CLOSURE PER STANDARDS 701602-04, 701606-06, 701701-06, 701801-04.
 - SAWCUT AND REMOVE PAVEMENT, HAUL FROM SITE
 - PLACE STAMPED CONCRETE CROSSWALK AS DETAILED ON CONSTRUCTION PLANS.
- NOTES:
1. ONLY ONE LANE AT EASTBOUND AND WESTBOUND LANES SHALL BE DONE AT A TIME.
2. SIGNAGE TO BE INCLUDED TO ALLOW FOR LEFT TURNS FROM A RIGHT LANE DURING LANE CLOSURES. CORRESPONDING LEFT TURN SIGNALS TO BE PUT ON RECALL DURING LANE CLOSURE ONLY.

MANUFACTURERS REPRESENTATIVES AND SUPPLIER LIST

- * THE FOLLOWING MANUFACTURERS REPRESENTATIVES AND SUPPLIERS ARE LISTED FOR YOUR CONVENIENCE IN PREPARATION OF BIDS.
- DU DUMOR SITE FURNISHINGS OR APPROVED EQUAL
CONTACT: NU-TOYS LEISURE PRODUCTS
PO BOX 2121
LA GRANGE, IL 60525
708-579-9060
 - DI DIALIGHT OR APPROVED EQUAL
CONTACT: GARY MEYER
736 FEDERAL STREET
SUITE 2312
DAVENPORT, IA 52803
563.323.0009
 - NPC NORTHWEST PIPE COMPANY OR APPROVED EQUAL
 - SLP SPECIAL LITE PRODUCTS OR APPROVED EQUAL
CONTACT SCOTT SIEGEL
DIRECTOR OF SALES AND MARKETING
SPECIAL LITE PRODUCTS COMPANY
1634 LATROBE-DERRY ROAD
LOYALHANNA, PA 15661
1-800-365-0511
FAX 724-537-9313

SITE FURNISHINGS SCHEDULE

KEY	ITEM	MODEL	MFR.	QTY	COMMENTS
LR	TRASH RECEPTACLE	157-32-25BT OR APPROVED EQUAL	DU	6	32 GALLON BLACK POLYESTER POWDER-COATED ALL-STEEL RECEPTACLE WITH CUSTOM 9" DIAMETER CITY LOGO AND RAIN SHIELD. INCLUDE 32 GALLON PLASTIC LINER.
PL	PEDESTRIAN COUNTDOWN SIGNAL LIGHT KITS	LED-12-HAND/MAN-FILL, & LED-12-SEALED-2-CD-X OR APPROVED EQUAL	DI	4	SEE SPECIAL PROVISIONS
DC	DECORATIVE REGULATORY SIGN POLES	POZ-LOC OR APPROVED EQUAL	NPC	705 FEET	2.375" POZ LOC TRAFFIC SIGN POSTS, COLOR: TRANSIT BLACK. HEIGHT TO MATCH EXISTING SIGN POSTS. CONTRACTOR TO VERIFY FIELD CONDITIONS BEFORE ORDERING
SLP	DECORATIVE STREET SIGN BLADES AND POLES	BA-416, WRB6, TSB2, TSB-203-xx (LENGTH VARIES), TSB-206-66 OR APPROVED EQUAL	SLP	21 COMPLETE ASSEMBLIES	CUSTOM STREET SIGNAGE, INCLUDING POLE, DECORATIVE BASE, FINAL, 2 LOGO PANELS AND 2 STREET SIGN BLADE AND FRAMES, POWDERCOATED SEMI GLOSS BLACK

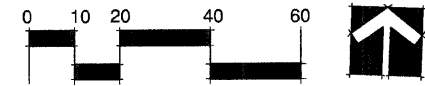

* SITE SURVEY PROVIDED BY: ROBINSON ENGINEERING, INC. 17000 South Park Avenue South Holland, Illinois 60473 (708) 331-6700

* SEE ALSO CONSTRUCTION PLAN GENERAL NOTES SHEET 3

STREET SIGN LEGEND

- *SEE SHEET 5 FOR SIGN SCHEDULE
- J, EE SIGN ON BLACK DECORATIVE POST, SEE NOTE 22 THIS SHEET, DETAIL 5, SHEET 51, SIGNING PLANS SHEETS 33A-33N, AND THE SPECIAL PROVISIONS FOR ADDITIONAL INFORMATION
 - R, JJ SIGN MOUNTED ON WOOD POLE, TRAFFIC LIGHT POLE OR STREET LIGHT POLE, SEE NOTE 23 THIS SHEET, DETAIL 5, SHEET 51, SIGNING PLANS SHEETS 33A-33N, AND THE SPECIAL PROVISIONS FOR ADDITIONAL INFORMATION

LANDSCAPE LEGEND

- EXISTING SHADE TREE
- EXISTING EVERGREEN TREE
- PROPOSED SHADE TREE
- PROPOSED ORNAMENTAL TREE
- PROPOSED DECIDUOUS SHRUB
- PROPOSED ORNAMENTAL GRASS
- PROPOSED PERENNIAL

FILE NAME = pri_construction plan - IDOT P20	USER NAME =	DESIGNED - BCL	REVISED - 10/30/2009
		CHECKED - KLG	REVISED - 11/30/2009
	PLOT SCALE = 1"=20'	DRAWN - BCL/RJA	REVISED - 12/17/2009
	PLOT DATE = 8/21/2009	CHECKED - KLG/LMV	REVISED - 12/30/2009

STATE OF ILLINOIS
DEPARTMENT OF TRANSPORTATION

CONSTRUCTION/ LANDSCAPE PLAN		F.A.P. RTE. 29	SECTION 09-00056-00-LS	COUNTY COOK	TOTAL SHEETS 62	SHEET NO. 20
SCALE: 1"=20'		SHEET NO. 20 OF 62 SHEETS		STA. 9+00 TO STA. 15+00		CONTRACT NO. 63321
		FED. ROAD DIST. NO.		ILLINOIS FED. AID PROJECT		ARA-9003(343)